



T. 35N., R. 50E., M.D.M.
LYNN MINING DISTRICT
EUREKA COUNTY, NEVADA

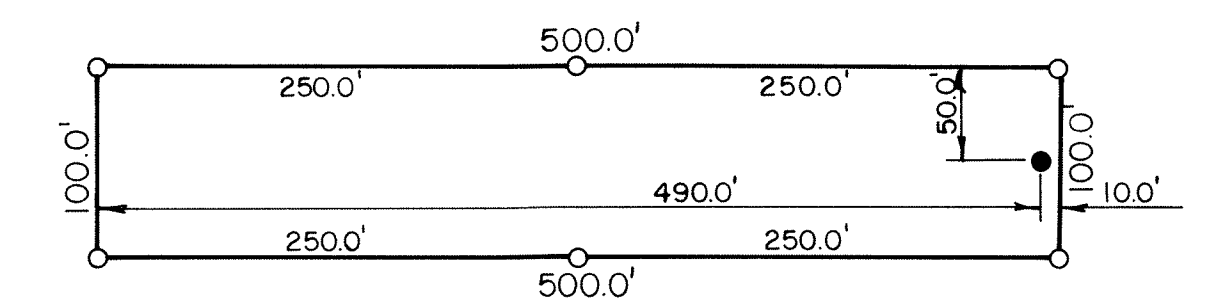

TYPICAL DIMENSIONING OF DDC #1 LODE CLAIM

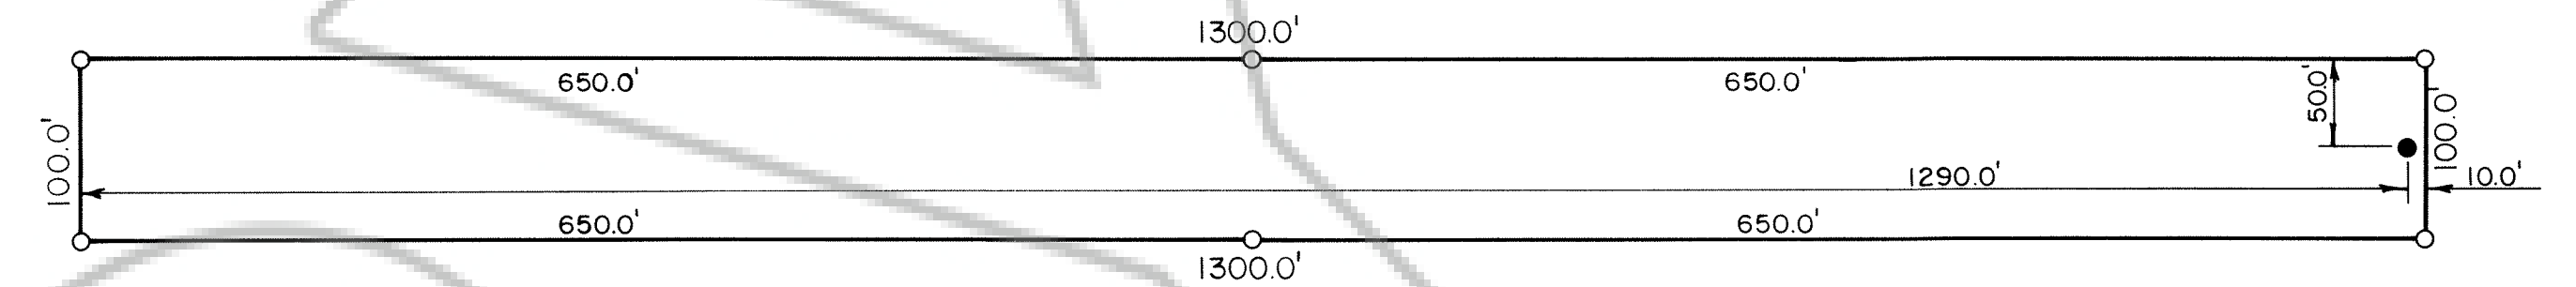

TYPICAL DIMENSIONING OF DDC #2 & DDC #3 LODE CLAIMS


LOCATION DATE: FEBRUARY 6, 1986
MONUMENTATION COMPLETED: FEBRUARY 10, 1986

LEGEND

- ◇ SECTION CORNER
- CLAIM POST - 4" Dia. x 5'-0" P.V.C. POST APPROPRIATELY MARKED BY INDELIBLE INK PEN AS TO POST NUMBER.
- LOCATION MONUMENT - 4" Dia. x 5'-0" P.V.C. POST WITH LOCATION NOTICE.

NOTES

- THE SECTION LINES SHOWN FOR T. 35N., R. 50E., M.D.M. WERE TAKEN FROM THE U.S.G.S. SURVEY PLAT APPROVED: OCTOBER 18, 1921.

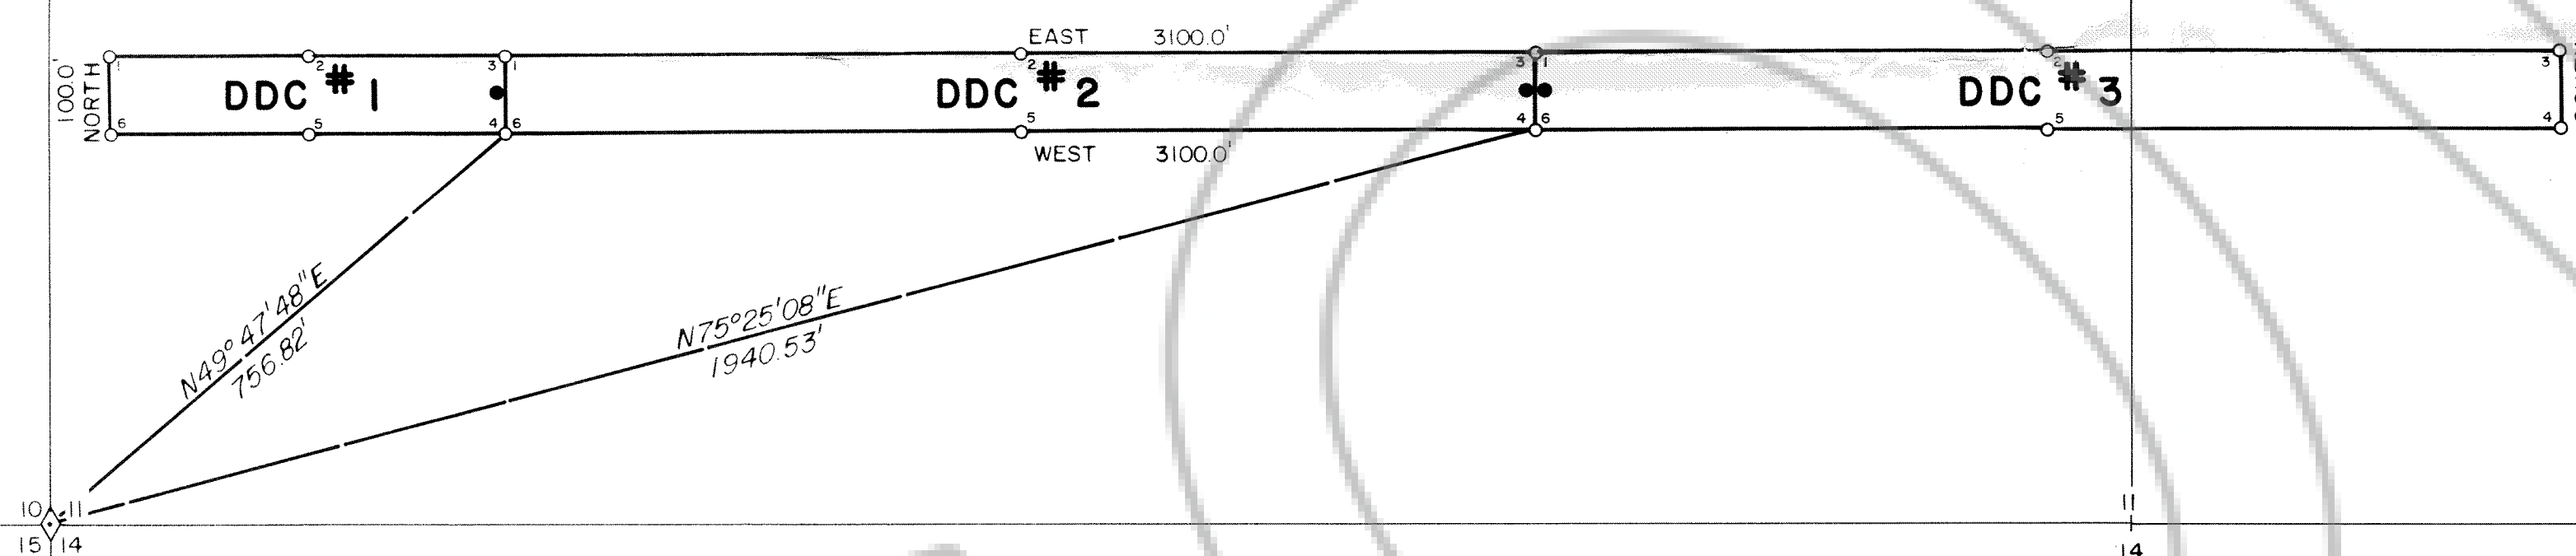

FILED AT THE REQUEST OF CARLIN GOLD MINING COMPANY
on March 26, 1986 at 17 mins past 11 A. M.
EUREKA COUNTY, NEVADA M.N. REALEATI, Recorder
File No. 102201 Fee \$ 15.00

FILED AT THE REQUEST OF:

DATE: _____
TIME: _____
FILE No.: _____

EUREKA COUNTY RECORDER

DATE: FEB. 25, 1986
DRAWN BY: W.S.

MAP OF
DDC #1, #2, & #3 LODE CLAIMS

SITUATED IN SECTION 11, T. 35N., R. 50E., M.D.M.
EUREKA COUNTY, NEVADA
BY
CARLIN GOLD MINING COMPANY
a DELAWARE CORPORATION
P.O. BOX 669
CARLIN, NEVADA 89822