


P. Everts } Toll Road.

The undersigned desiring to construct and maintain a toll road in the County of Eureka, and State of Nevada, hereby certifies that said road shall be known as the "Eureka and Quits Toll Road" that the northern terminus of said toll road shall be at the "Roslyn furnace," about one mile south of the said town of Eureka and the southern terminus of said toll road shall be at "Or-bow Springs" near the present road leading from the said town of Eureka, southerly to Quits Station in said County of Eureka.

That the route of said toll road is shown upon the plot of the route of said road accompanying this Certificate and attached hereto and filed herewith

P. Everts

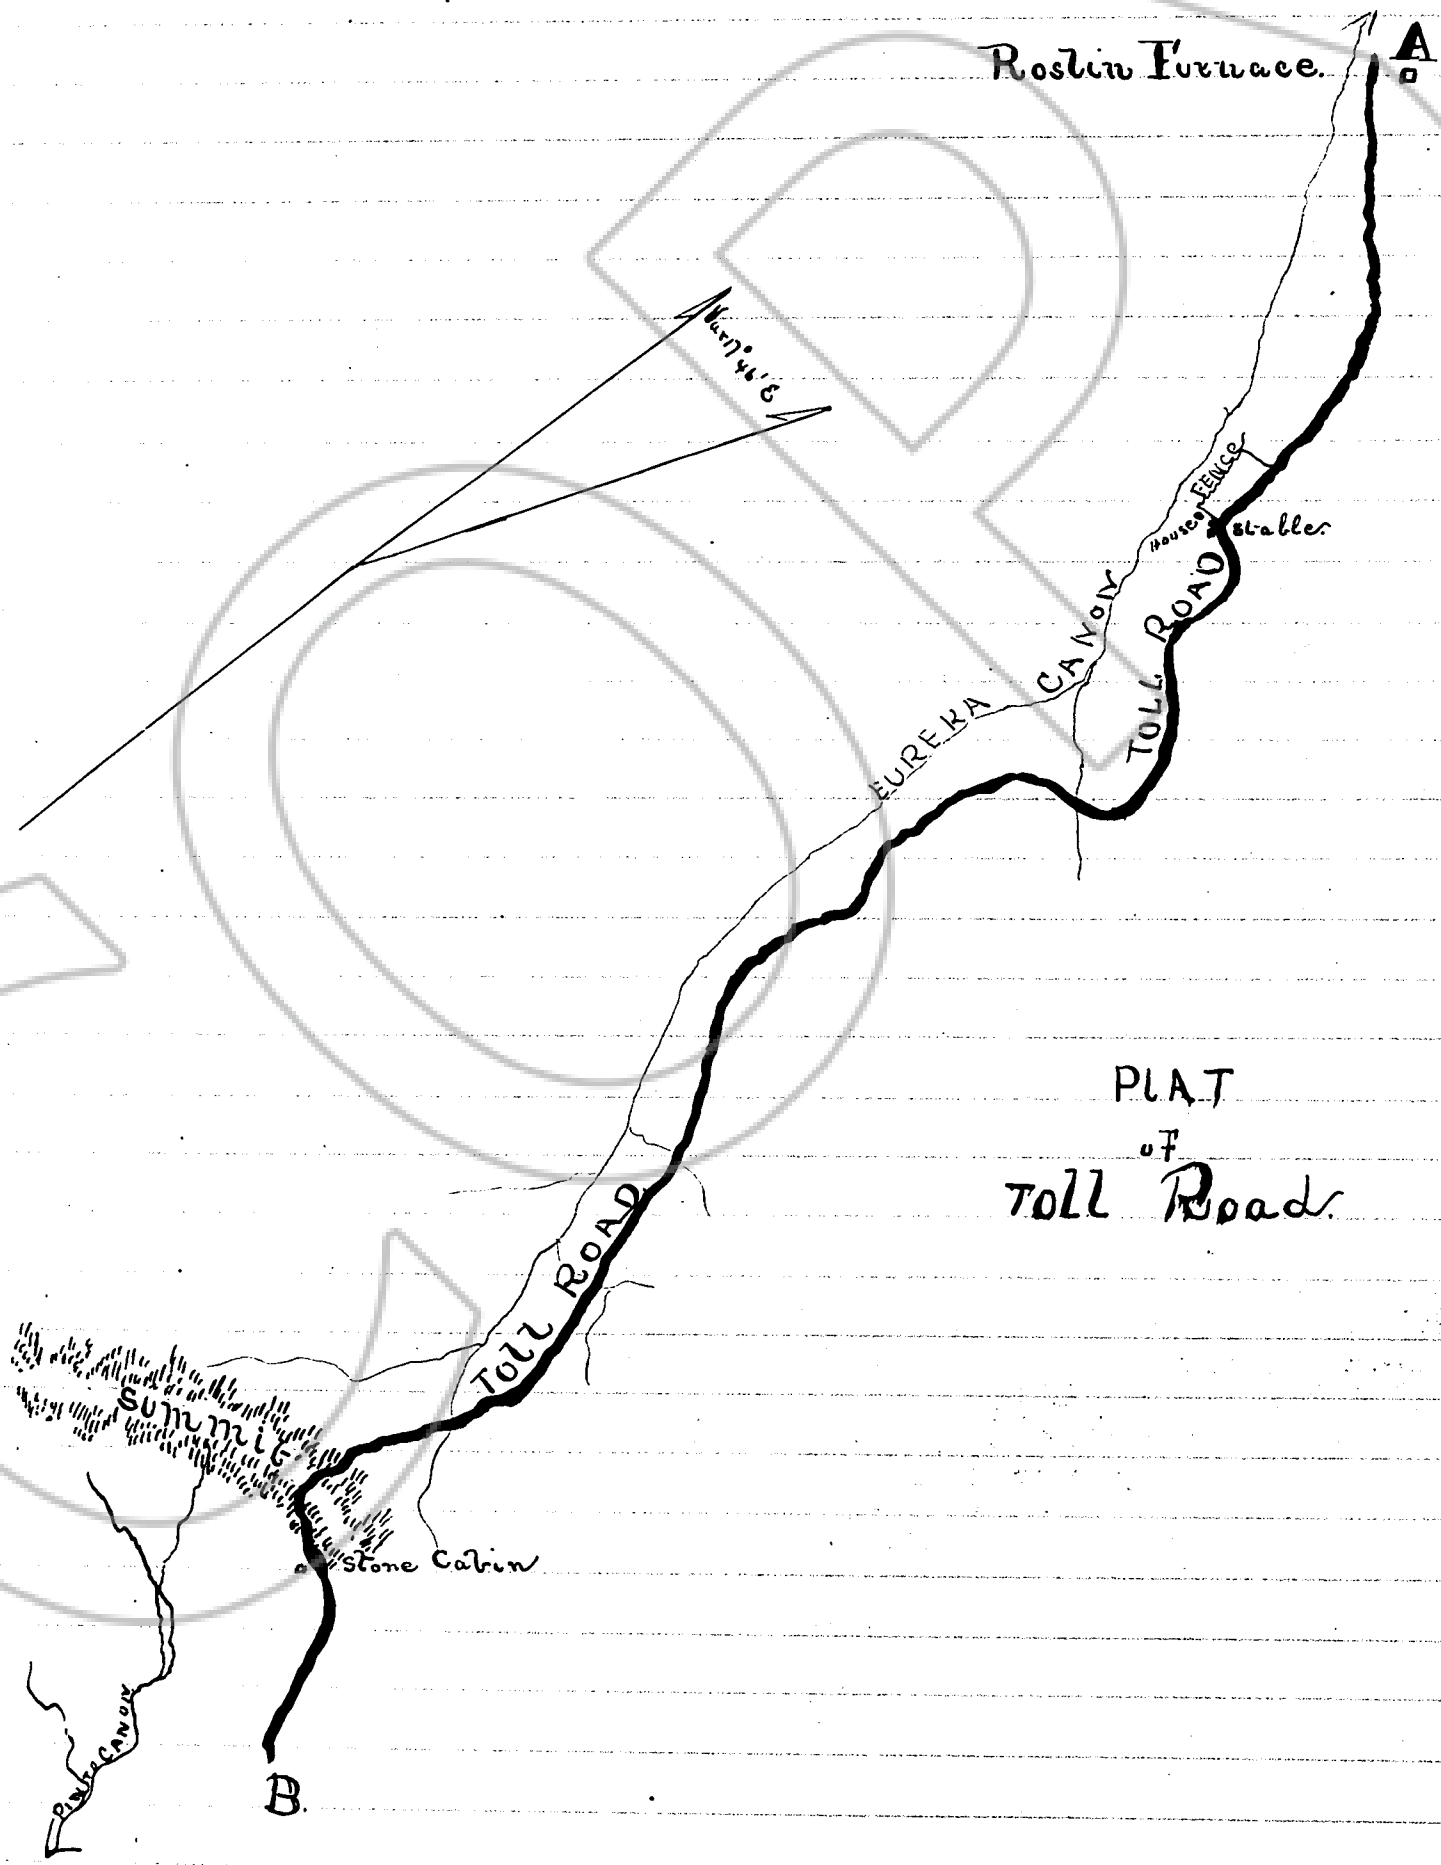

PLAT OF TOLL ROAD.

State of Nevada }
 County of Esmeralda } s.s.

On this Twenty ninth day of April, A.D. One thousand eight hundred and seventy six, before me R. L. Chase, Recorder and ex-officio Auditor in and for said Esmeralda County personally appeared the within named, P. Everts whose name is subscribed to the annexed instrument as a party thereto personally known to me to be the individual described in and who executed the said annexed instrument and said P. Everts duly acknowledged to me that he executed the same freely and voluntarily and for the uses and purposes therein mentioned

In witness whereof I have hereunto set my hand and affixed my Official Seal the day and year in this Certificate first above written.

Seal

Recorded at request of P. Everts - April 29th 1876 at 3 o'clock P.M.

R. L. Chase Recorder
 R. L. Chase
 Recorder