


FIRST ADDITION
BUCKHORN TOWNSITE
EUREKA, COUNTY, NEV.

SCALE 100 FT = 1 INCH.

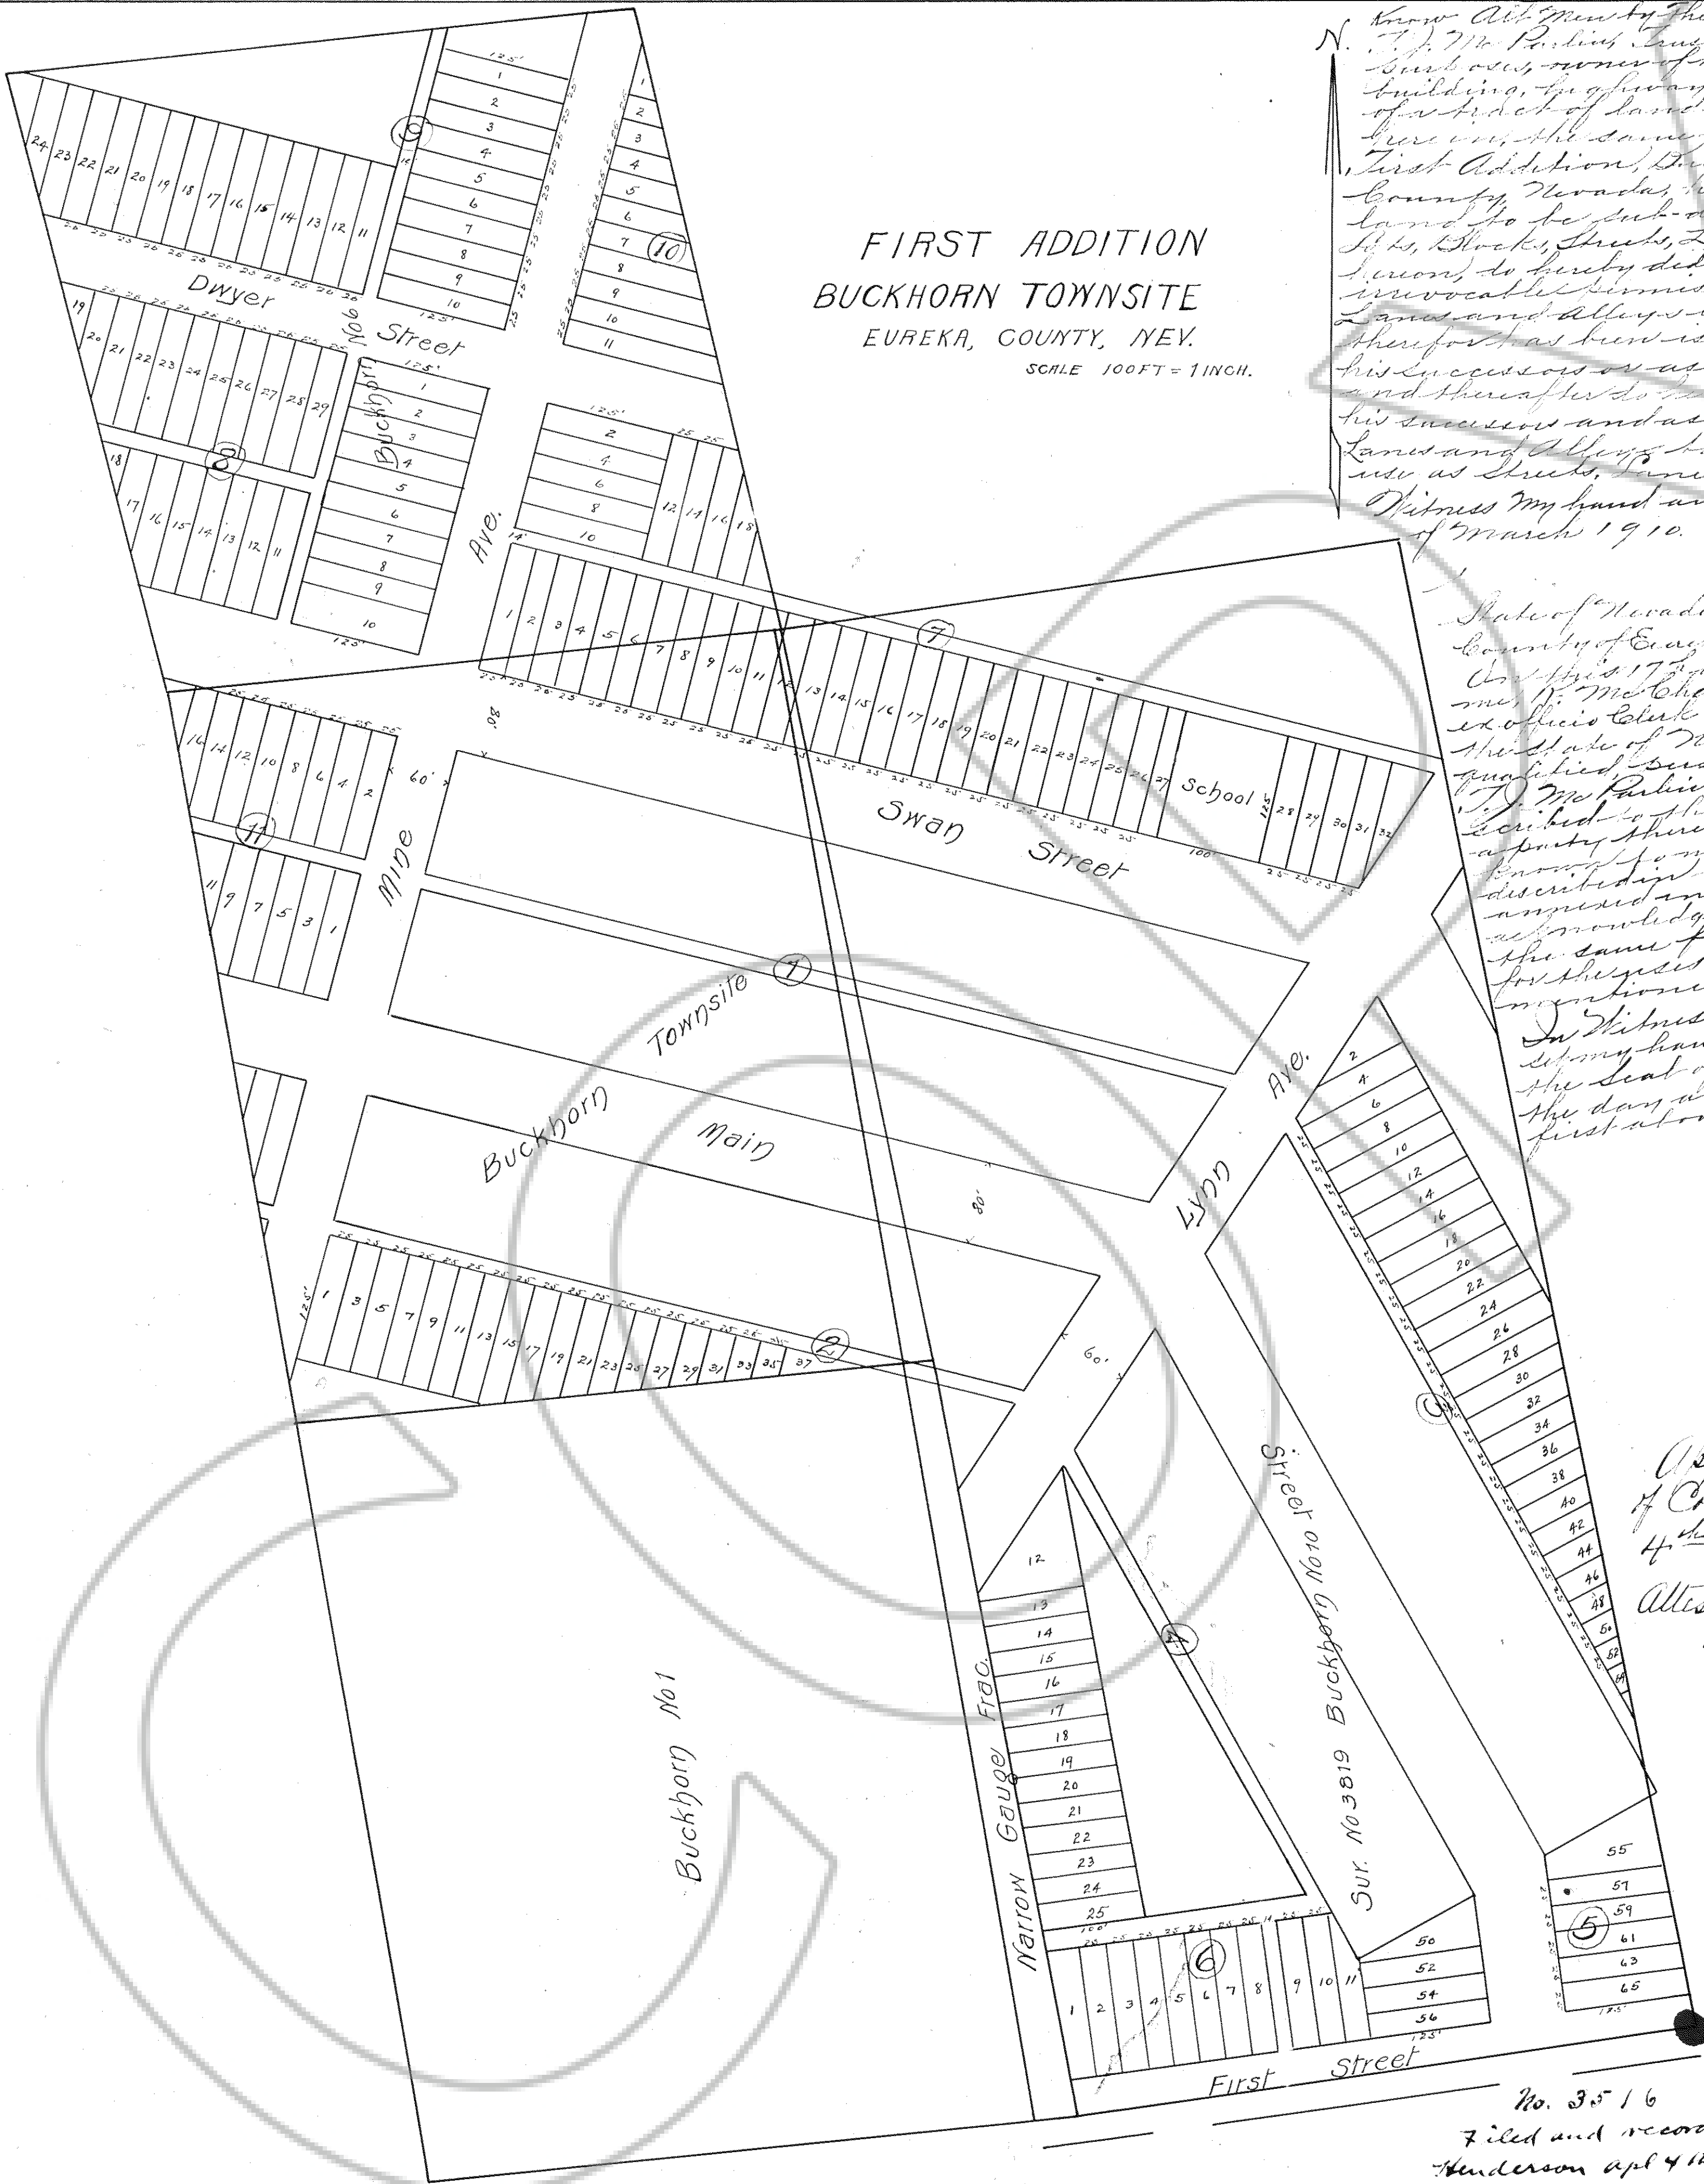

Know All Men by these Presents, That I, J. J. McFarlin, Trustee for the following named other persons, owners of the surface for platting, building, highway and traffic purposes, of a tract of land as platted and shown here on the same being described as the First Addition, Buckhorn Townsite, Eureka County, Nevada, have caused said tract of land to be sub-divided and platted into lots, blocks, streets, lanes and alleys, and have hereby dedicated to the public use, in and to be held in trust, said streets, lanes and alleys, until U. S. Patent therefor has been issued to the said Trustee, his successors or assigns, and thereupon and thereafter do hereby for himself as Trustee, his successors and assigns dedicate said streets, lanes and alleys to the public forever for use as streets, lanes and alleys.

Witness my hand and seal on this 17 day of March 1910.

J. J. McFarlin (Seal)
Trustee

State of Nevada } ss
County of Eureka } ss
On this 17 day of March A.D. 1910 before me, J. J. McFarlin, County Clerk, and ex officio Clerk of the District Court of the State of Nevada, Eureka County, duly qualified, personally appeared
J. J. McFarlin, whose name is subscribed to the annexed instrument, a party thereto, and who is personally known to me to be the individual described in and who executed the annexed instrument, and who acknowledged to me that he executed the same freely and voluntarily, and for the purposes and purposes therein mentioned.

In Witness Whereof, I have hereunto set my hand officially and affixed the seal of the said District Court the day and year in this certificate first above written.

J. J. McFarlin County Clerk and ex officio Clerk of the said District Court

Approved by the Board
of County Commissioners this
4th day of April A.D. 1910

Attest - J. B. Biggs
Clerk Chairman

No. 3516
Filed and recorded at the request of A. S. Henderson apt 4th, 1910 at 10.40 A.M.

Chas. H. Recorder