


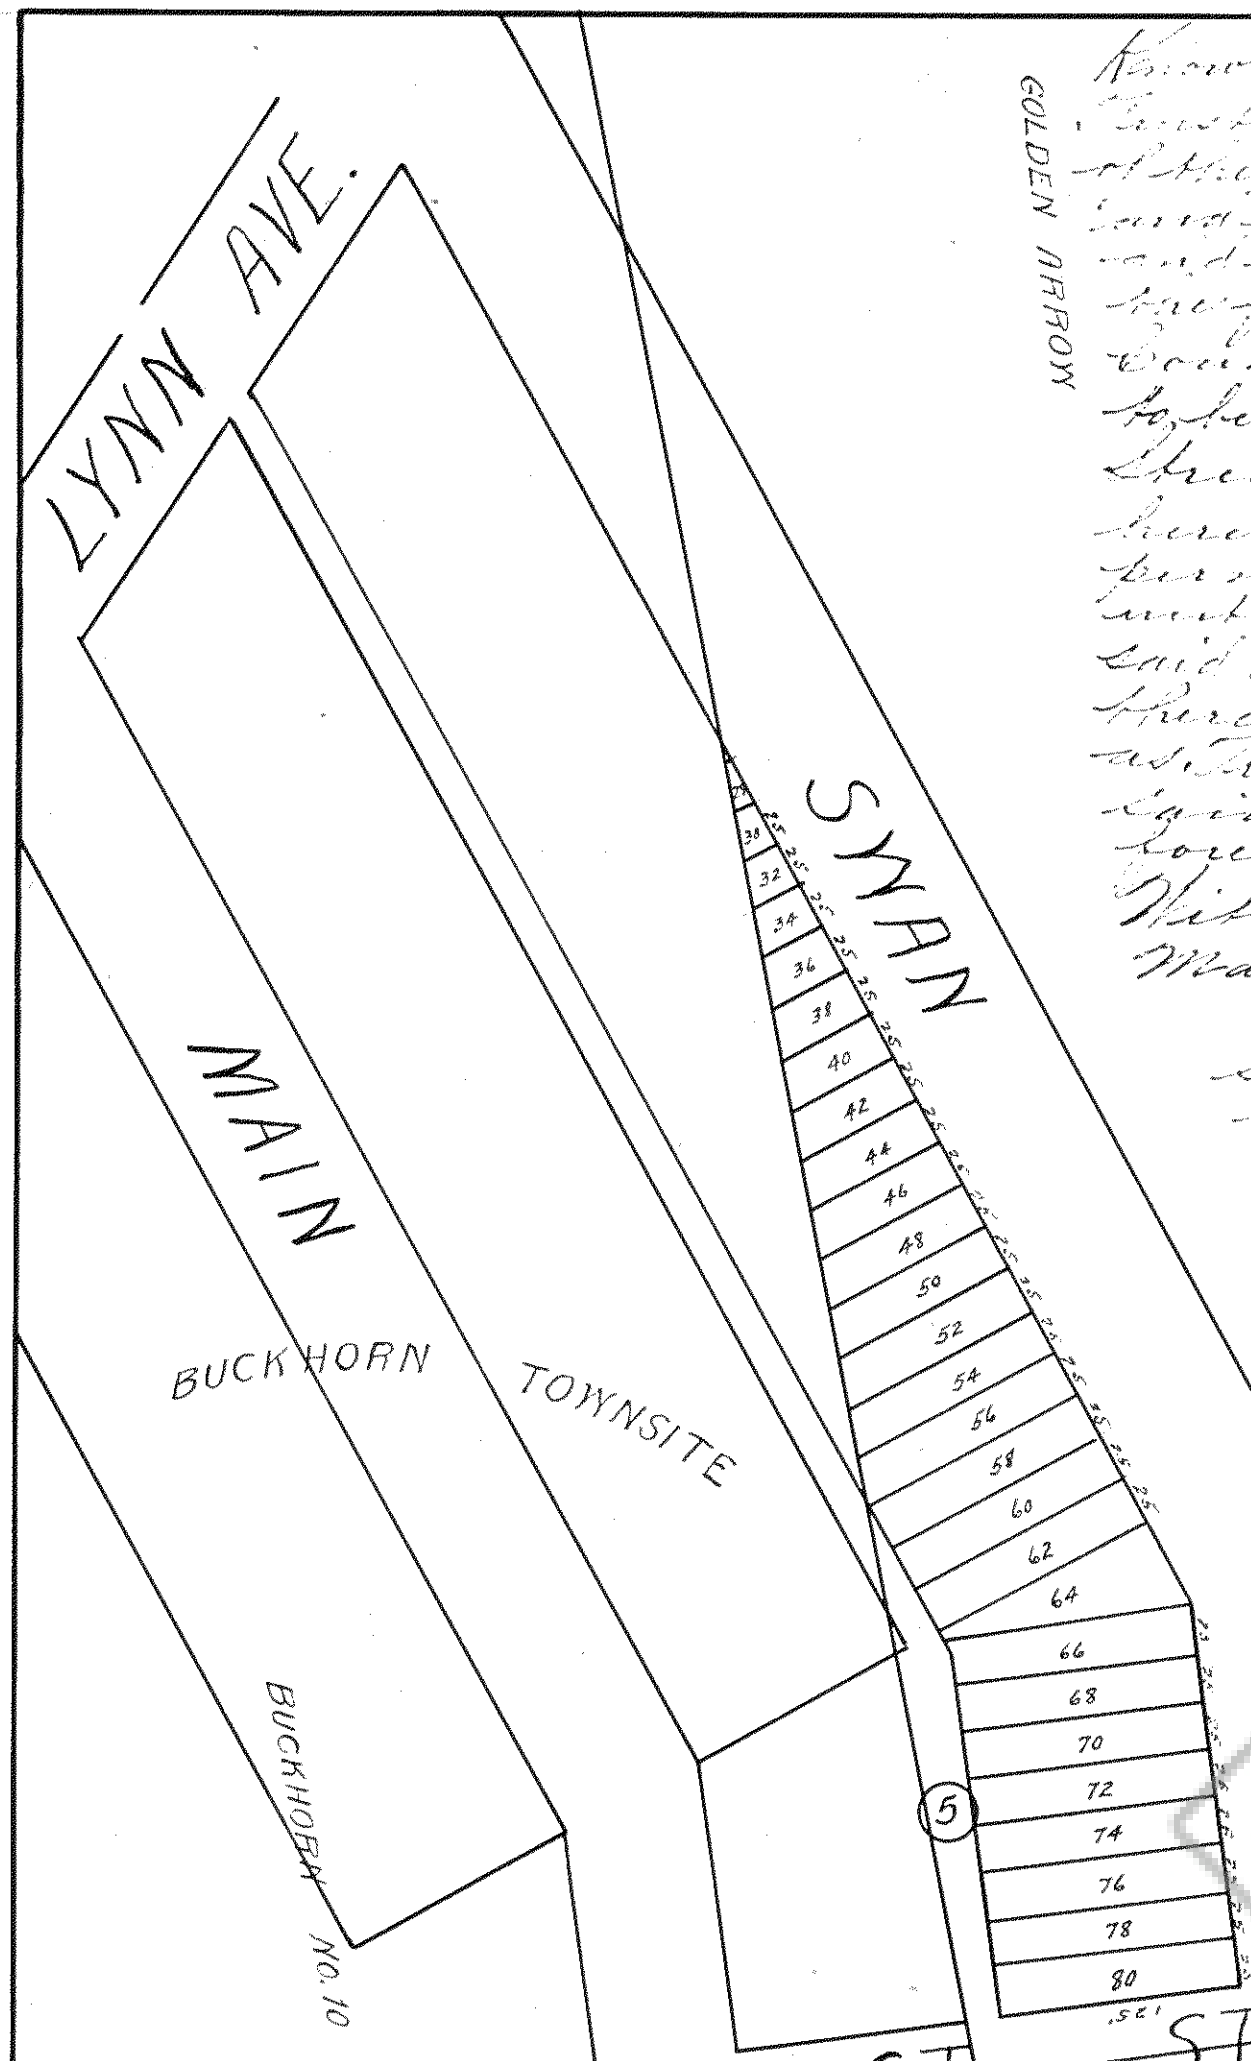

Know all men by these Presents, That, I, J. J. McParlin, Trustee for the following and other her predecessors of the said Buckhorn Townsite, being a big townsite and being a part of a tract of land as platted and shown on the map, the same being described as the Second Addition Buckhorn Townsite, Eureka County, Nevada; have caused said tract of land to be subdivided and platted into Lots, Blocks, Streets, Lanes and Alleys as shown hereon, do hereby dedicate to the public an irrevocable permission to use said Streets, Lanes and Alleys until U. S. Patent therefor has been issued to the said Trustee, his successor or assigns, and thereafter do hereby, for myself and my successors and assigns, dedicate forever for public Streets, Lanes and Alleys.

Witness my hand and seal on this 16 day of March 1910.

State of Nevada } ss.
County of Eureka }

And this 16th day of March A. D. 1910 before me, R. McCharles County Clerk ex. officio, Clerk of the District Court of the State of Nevada, Eureka County, duly qualified, personally appeared J. J. McParlin who came and who is personally known to me to be the individual described and who executed the foregoing instrument and who acknowledged to me that he executed the same freely and voluntarily, and for the uses and purposes therein mentioned.

In Witness Whereof, I have hereunto set my hand and officially and affixed the seal of the said District Court, the day and date in this certificate first above written.

J. J. McParlin (Seal)
Trustee

R. McCharles County Clerk
and ex officio Clerk of the said District Court

Approved by the Board of County Commissioners this 4th day of April A. D. 1910.

Attest
R. McCharles County Clerk
J. H. Biggs Chairman

SECOND ADDITION
BUCKHORN TOWNSITE
EUREKA, COUNTY, NEV.

SCALE 100 FT = 1 INCH.
No. 3517
Filed and recorded at the request of J. J. Henderson Apr. 4th 1910 at 10.40 am.
C. H. Gorman Recorder

