

DRAWING NUMBER

SACCO PRODUCTS • NEW HOPKINS, MINNESOTA
REGISTERED BY PART NUMBER 6551

DRAWING NUMBER

SACCO PRODUCTS • NEW HOPKINS, MINNESOTA
REGISTERED BY PART NUMBER 6551

DRAWING NUMBER


34285

SACCO PRODUCTS • NEW HOPKINS, MINNESOTA
REGISTERED BY PART NUMBER 6551

DRAWING NUMBER

34285

SACCO PRODUCTS • NEW HOPKINS, MINNESOTA
REGISTERED BY PART NUMBER 6551

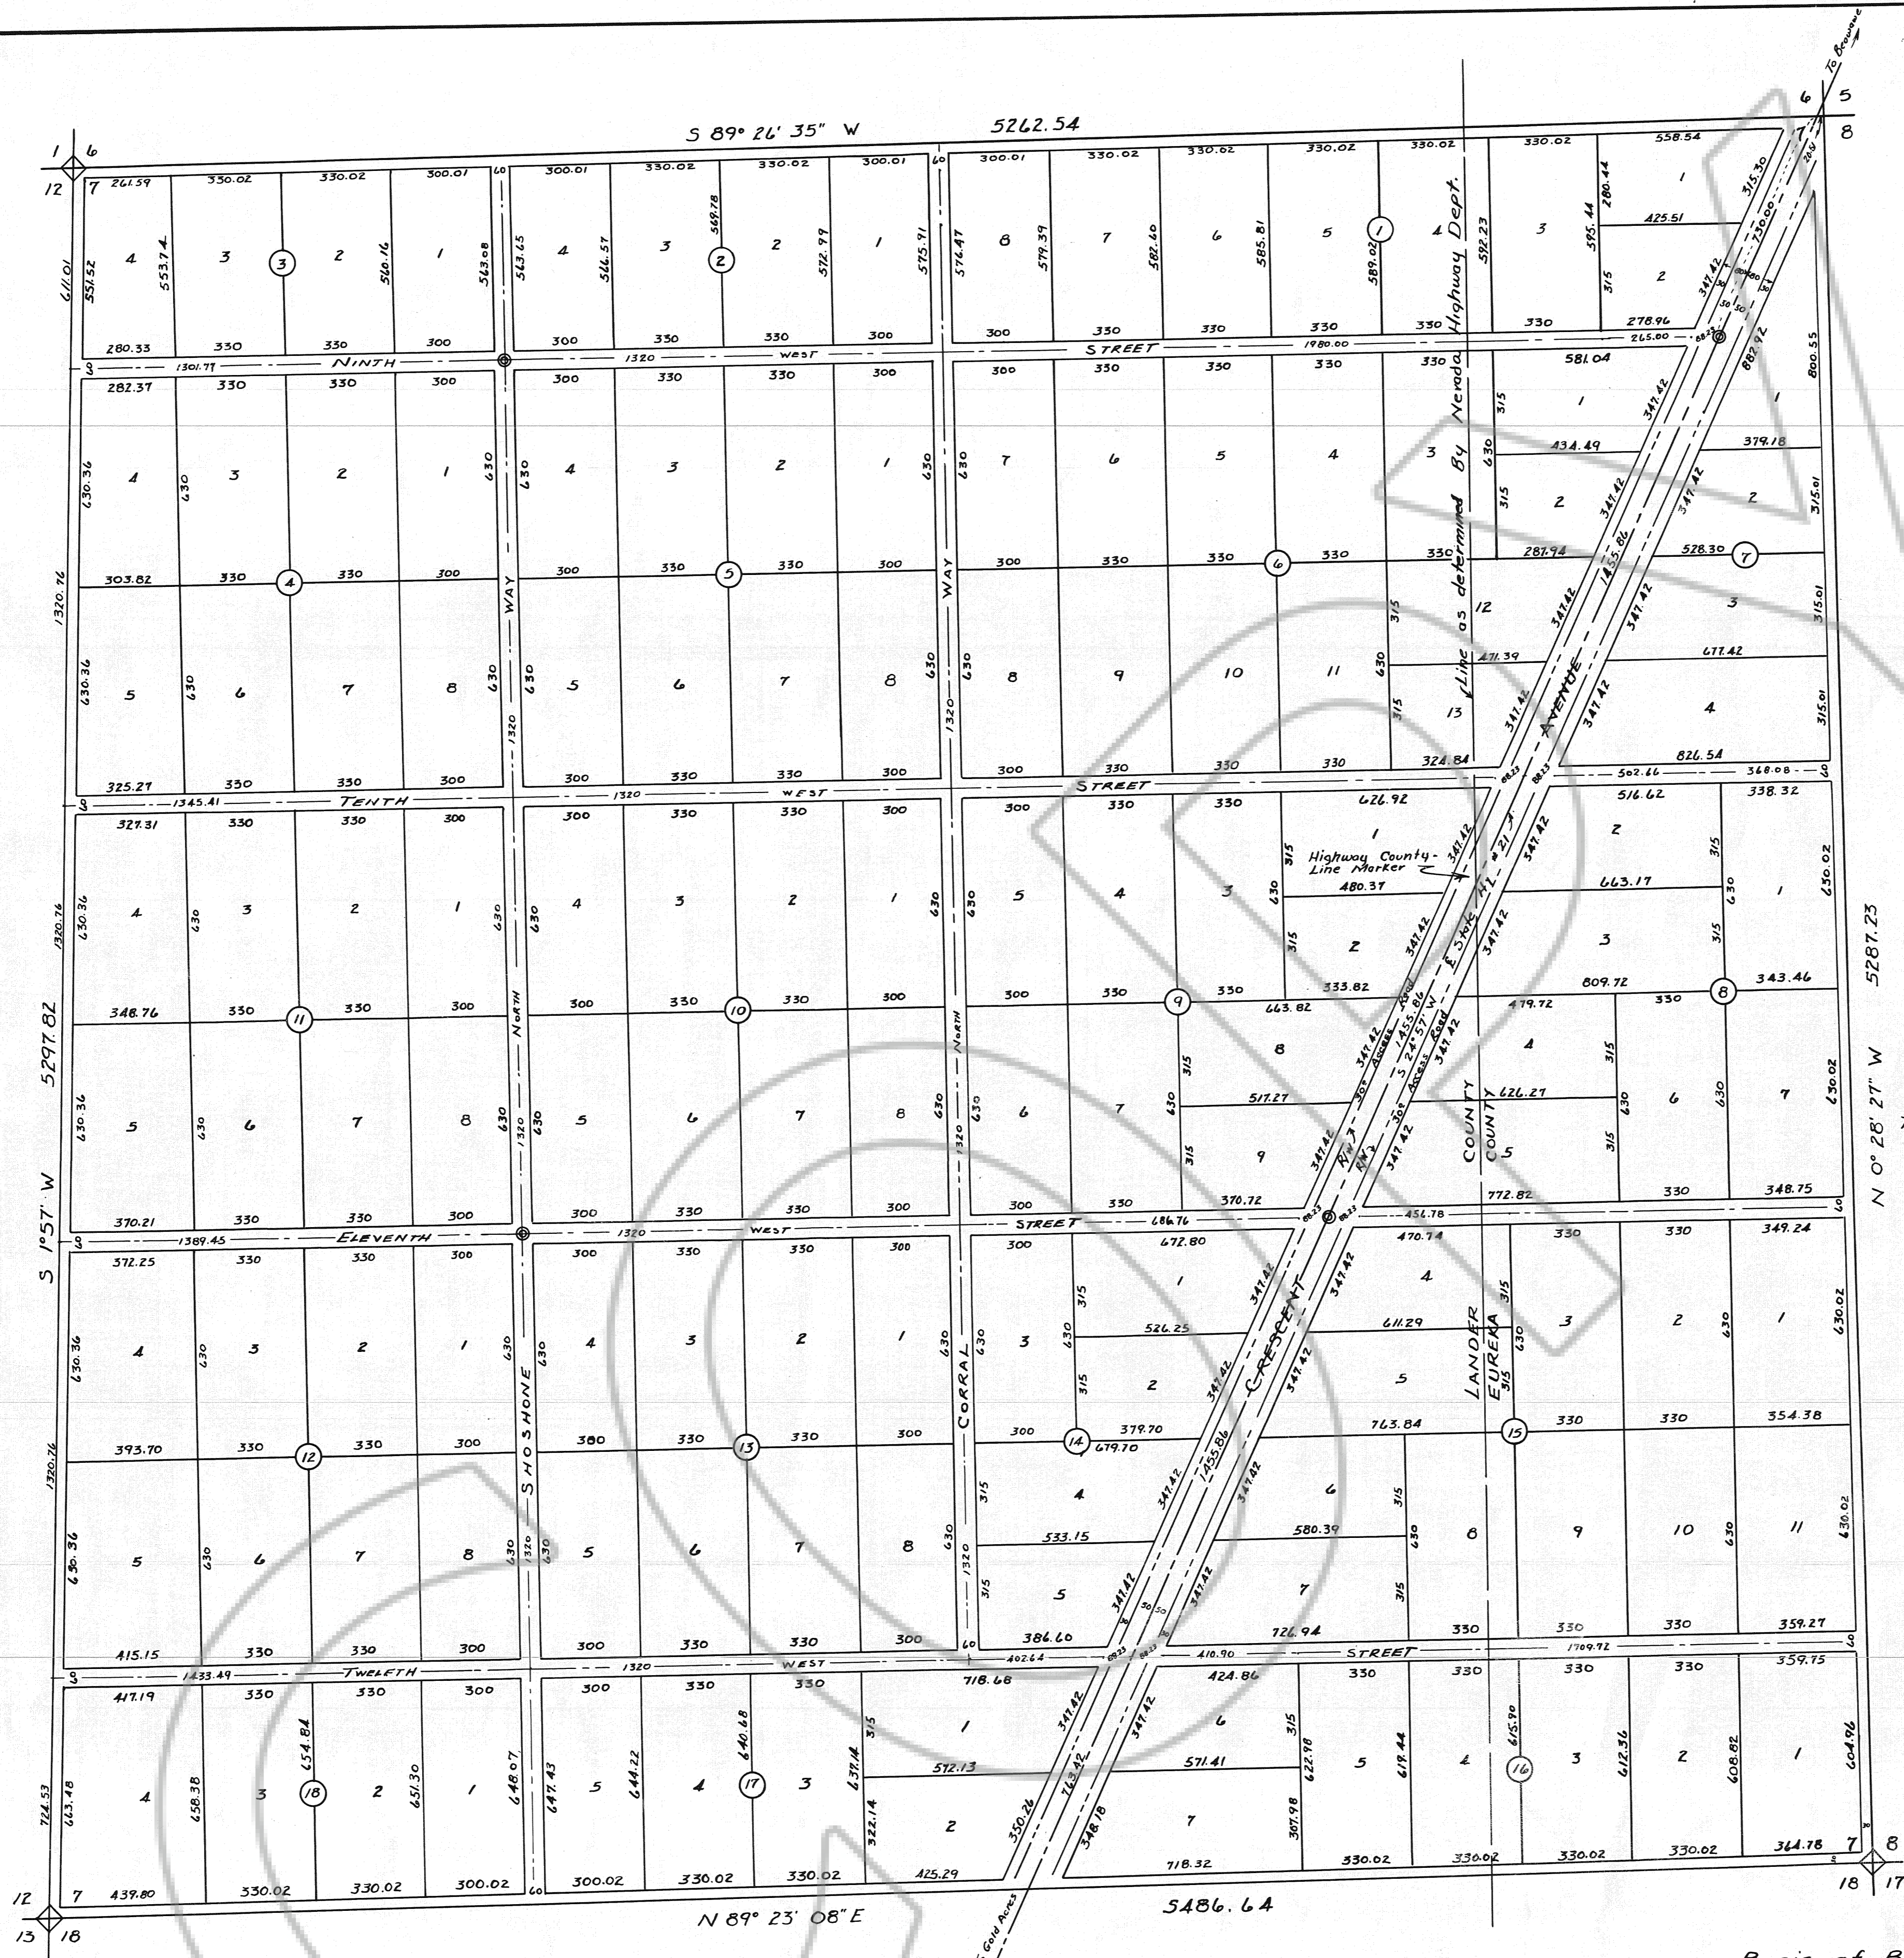

SURVEYOR'S CERTIFICATE:
 The undersigned certifies that he is the surveyor responsible for this map; that the survey of said property was completed on the 26th day of May 1959; that the survey was made by him, that the survey is true and complete as shown, and that the monuments are of the character and occupy the position indicated, or that they will be set in such position and at such time as is agreed pursuant to provision of N.R.S. 278.400
 Dated this 8th day of June 1959.

W. H. Settelmeyer
 R.E. No. 11


OWNERS CERTIFICATE:
 Know all MEN BY THESE PRESENTS: That the undersigned is the only party having any record title interest in the land shown on this map or plat: that it is hereby consent to the preparation and filing of this map; that it hereby offers without reservation, for street purposes, all of the areas delineated for such purposes on this map and it does further offer for dedication, without reservation, for public utility purposes, all of those areas and strips of land designated on this map for public utility purposes; that this certificate is made pursuant to Section 278.420 Nevada Revised Statutes.

In witness whereof, it has hereunto set its name this 5th day of July 1959.
A. Z. Seltzer President
J. Kelly Secretary

STATE OF CALIFORNIA } s.s.
 COUNTY OF LOS ANGELES }
 Personally appeared before me this 22nd day of JUNE 1959 A.Z. SELTZER, PRES. — K. KELLY, SECRET. personally known to me to be the officers of the corporation that executed the foregoing and acknowledged to me that the signatures were made by the officers of said corporation as indicated and that said corporation executed the same freely and voluntarily for the uses and purposes therein mentioned
William S. Corwell
 Notary Public
 My Commission Expires July 14, 1962

APPROVAL:
 At a meeting of the Board of County Commissioners of the County of Eureka, State of Nevada, held on the 6th day of July 1959, the above map was duly and regularly approved, and the streets therein are accepted as dedicated.
W. H. Settelmeyer
 Chairman of the Board of County Commissioners.

Attest *J. Kelly* Clerk
 File No. 34285 Filed at Request of: *Harold H. Morton*
 Date July 6, A.D. 1959 @ 5:14 P.M. per 1. P.M.
 County Record of Eureka County, Nevada

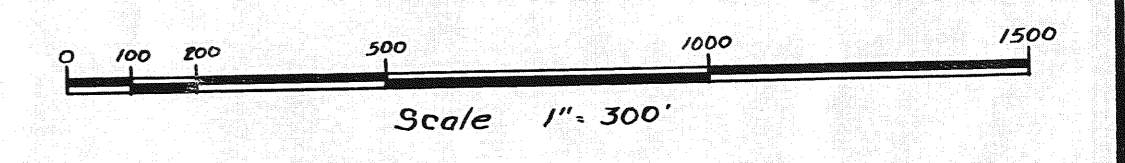

Basis of Bearings: G.L.O. Plats and Nevada State Highway Dept.

**CRESCENT VALLEY RANCH & FARMS
 UNIT No. 2**

**CRESCENT VALLEY
 RANCH & FARMS
 UNIT NO. 2
 SECTION 7 T29N R48E
 M.D.B.&M.
 Scale 1" = 300' JUNE 1959
 Office of W.H. Settelmeyer, Elko, Nev.**