



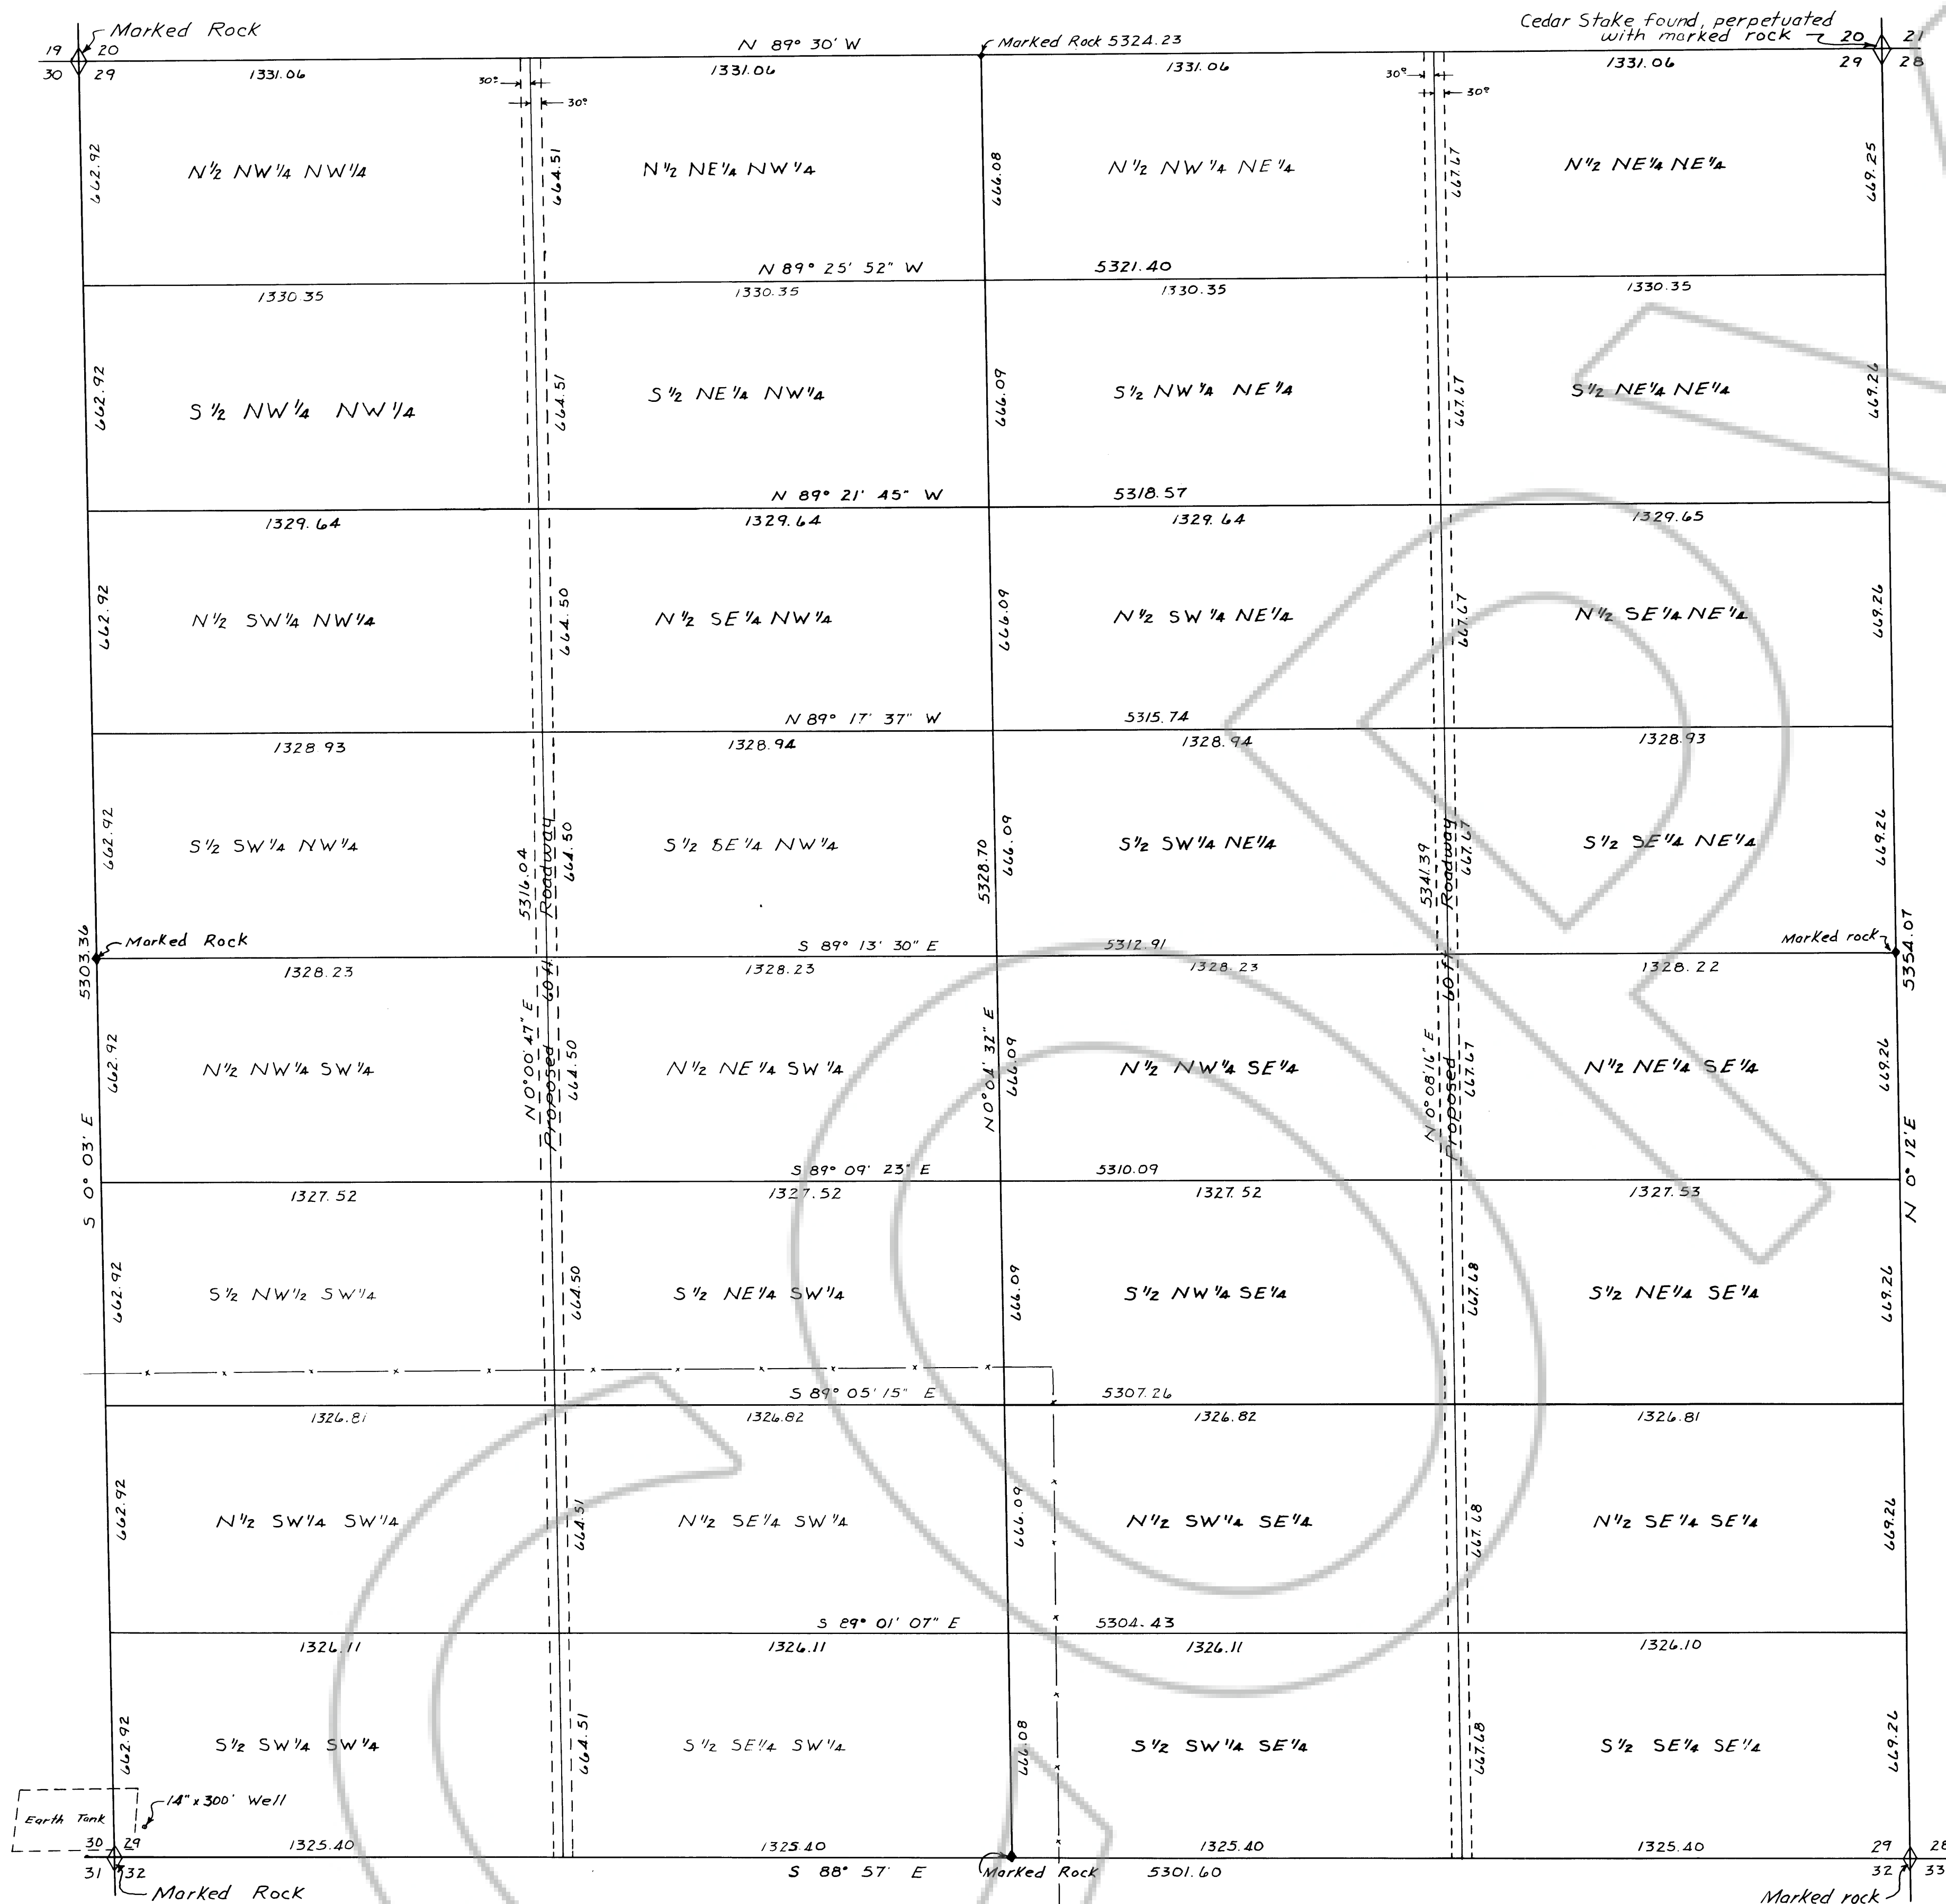

CERTIFICATION:
I, W.H. Settelmeyer, do hereby certify that this plat is a true and accurate map of the land surveyed under my direction completed on the 9th Day of September 1959; that the section corners were found as indicated on this plat and that the 1/4 section corners were established per instructions contained in the "Manual of Instructions for the Survey of the Public Lands of the United States 1941," as issued by the United States Department of the Interior.

W.H. Settelmeyer
Registered Land Surveyor, R.E. II

File No. 34550 Filed at Request of H. JAMON
Date: NOVEMBER 8, 1959 AT 27 MINUTES past 9 A.M.
County Recorder of Eureka County, Nevada.
Theresa A. Knapoli

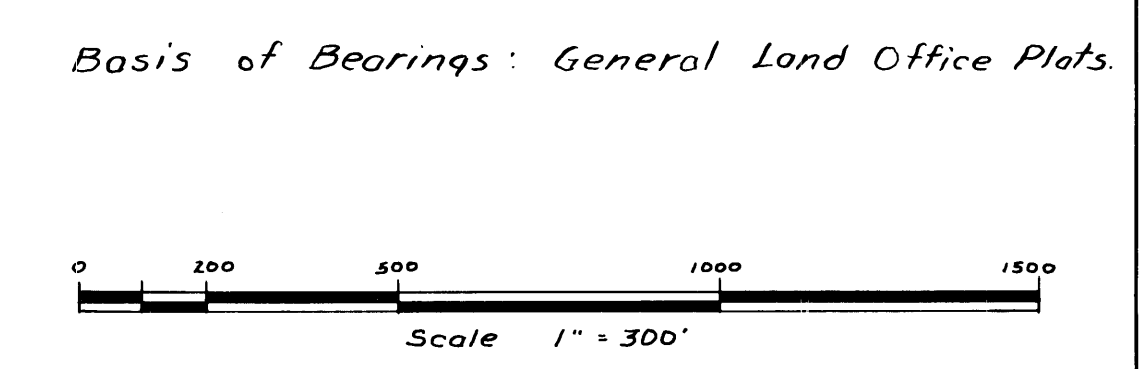

CRESCENT VALLEY RANCH & FARMS
UNIT No 5

RECORD OF SURVEY
FOR CRESCENT VALLEY RANCH & FARMS INC.
SECTION 29 T29N R48E MDB#M.
CRESCENT VALLEY RANCH & FARMS
UNIT No 5

Scale 1" = 300' September 1959
Office of W.H. Settelmeyer Elko, Nevada
Drn. by M.C.