


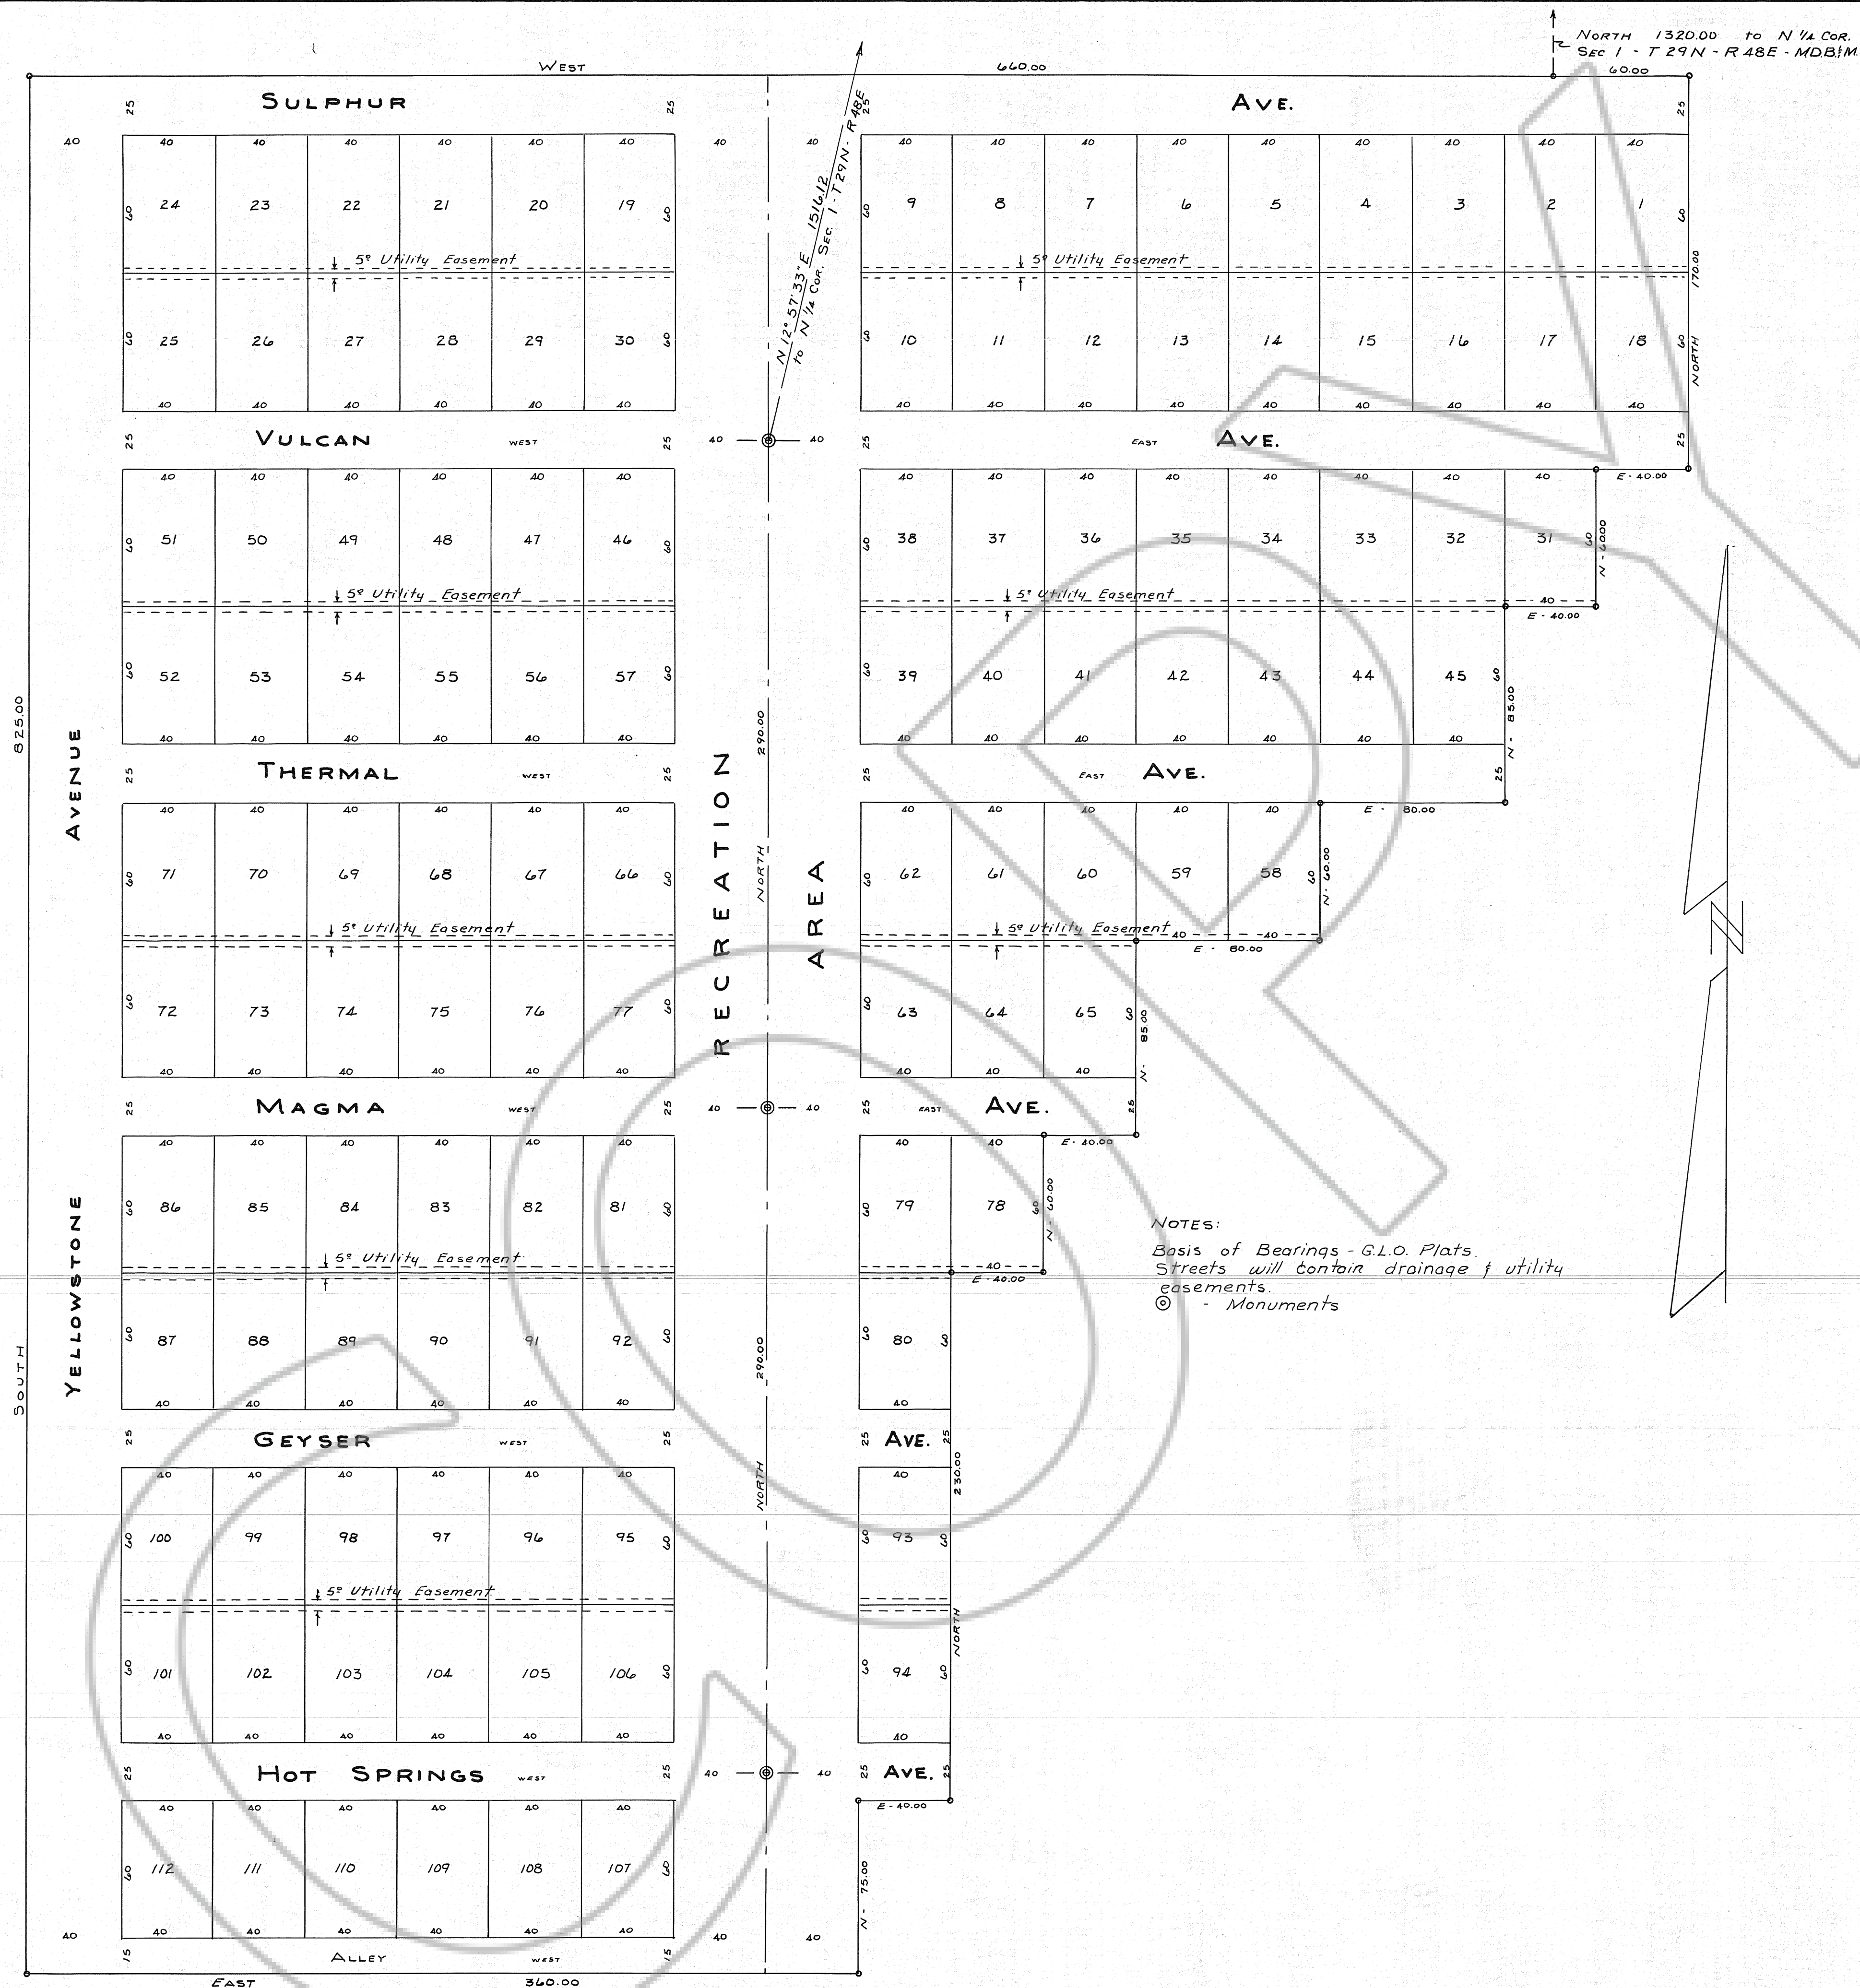

SURVEYOR'S CERTIFICATE:

I, W.H. Settelmeyer, do hereby certify that this plot is a true and accurate map of the land surveyed under my direction and laid out into lots, streets, alleys and public places at the instance of CRESCENT VALLEY RANCH & FARMS, INC.; that the location of the lots, streets, alleys and public places has been definitely established and perpetuated in strict accordance with the law and as shown hereon and are situated wholly within section 1, T29N, R48E, M.D.B.&M.

W. F. Lohmeyer
R. F. No. 11

OWNER'S CERTIFICATE:

Know all men by these presents, that the undersigned are all of the parties having any record title interest in the land shown on this plat: that we do hereby consent to the preparation and filing of this map, that we do hereby offer without reservation for street purposes, all of the areas delineated for such purposes on this map, and we do further offer for dedication, without reservation, for public utility purposes all of those areas and strips of land designated on this map for public utility purposes, that this certificate is made pursuant to section 278.420 Nevada Revised Statutes. In witness where of we have hereto set our hands this 28 day of Nov. 1960.

CRESCENT VALLEY RANCH & FARMS, INC.

<u>August Ramon</u> VICE PRESIDENT TITLE	<u>Harold P. Goodfellow</u> ASST. SECY. TITLE
---	--

STATE OF CALIFORNIA }
COUNTY OF LOS ANGELES } s.s.

Personally appeared before me this 28th day of Nov. 1960 AUGUST DAMEA and HAROLD T. GODFRELOW personally known to me to be the officers of the corporation that executed the foregoing and acknowledged to me that the signatures were made by the officers of said corporation and that they have executed the same freely and voluntarily for the uses and purposes therein mentioned.

July 14, 1962
MY COMMISSION EXPIRES


Billie L. Cowell
NOTARY PUBLIC

APPROVAL:

At a regular meeting of the Board of County Commissioners of the County of Eureka, State of Nevada, held on the 5TH day of DECEMBER 1960, the above map was duly and regularly approved and the streets therein are accepted as dedicated.

Attest: *J. M. Monahan* *H. P. Kellan*
CLERK CHAIRMAN OF THE BOARD OF COUNTY COMMISSIONERS

File No. 35162 Filed at request of W.H. Settelmeyer
Date: Dec. 5, 1960 County Recorder of Eureka County, Nevada
Time: 10:31 o'clock A.M. Phillip A. De Paoli

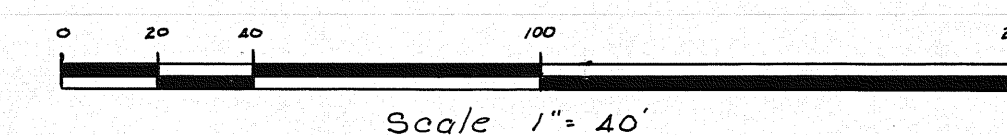

CRESCENT VALLEY RANCH & FARMS
MINERAL HOT SPRINGS
TRAILER PARK

PORTION OF N¹/₂ SEC. 1 - T29N-R48E-M.D.B.&M.

Office of W.H. Settlemeyer Elko, Nevada
Scale 1" = 40' November 1960
Dwn. by: M. Chilton