

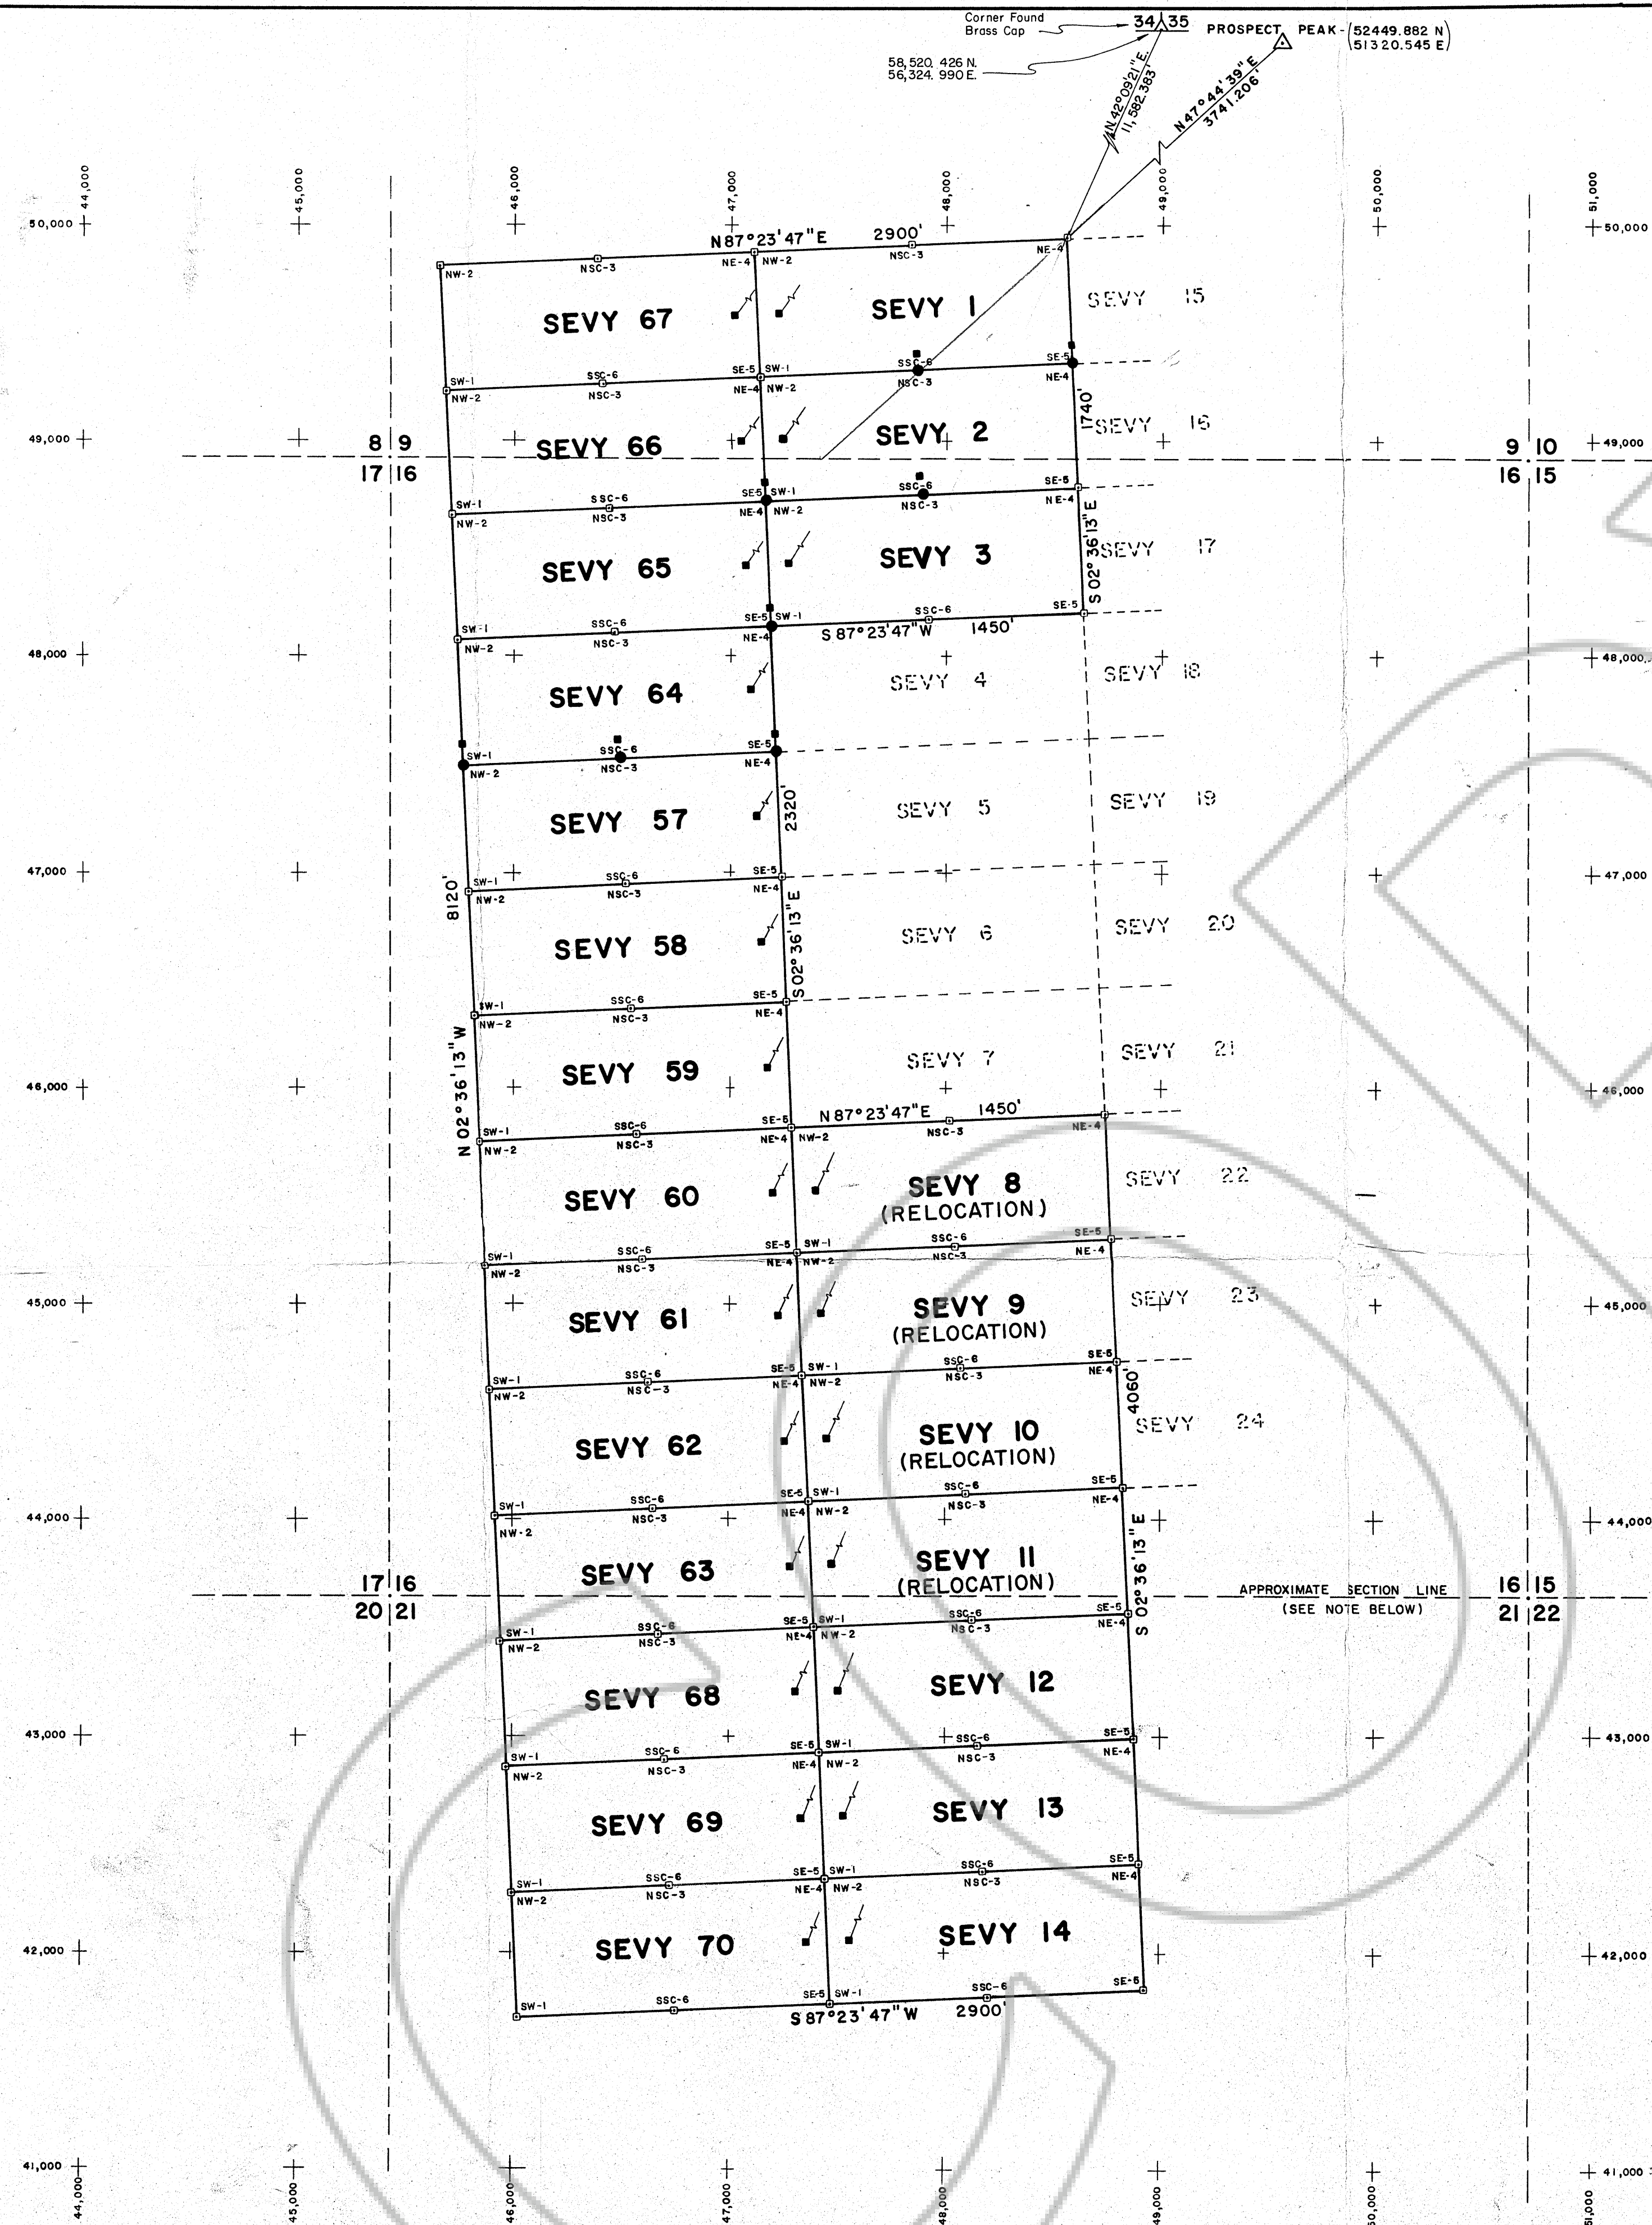


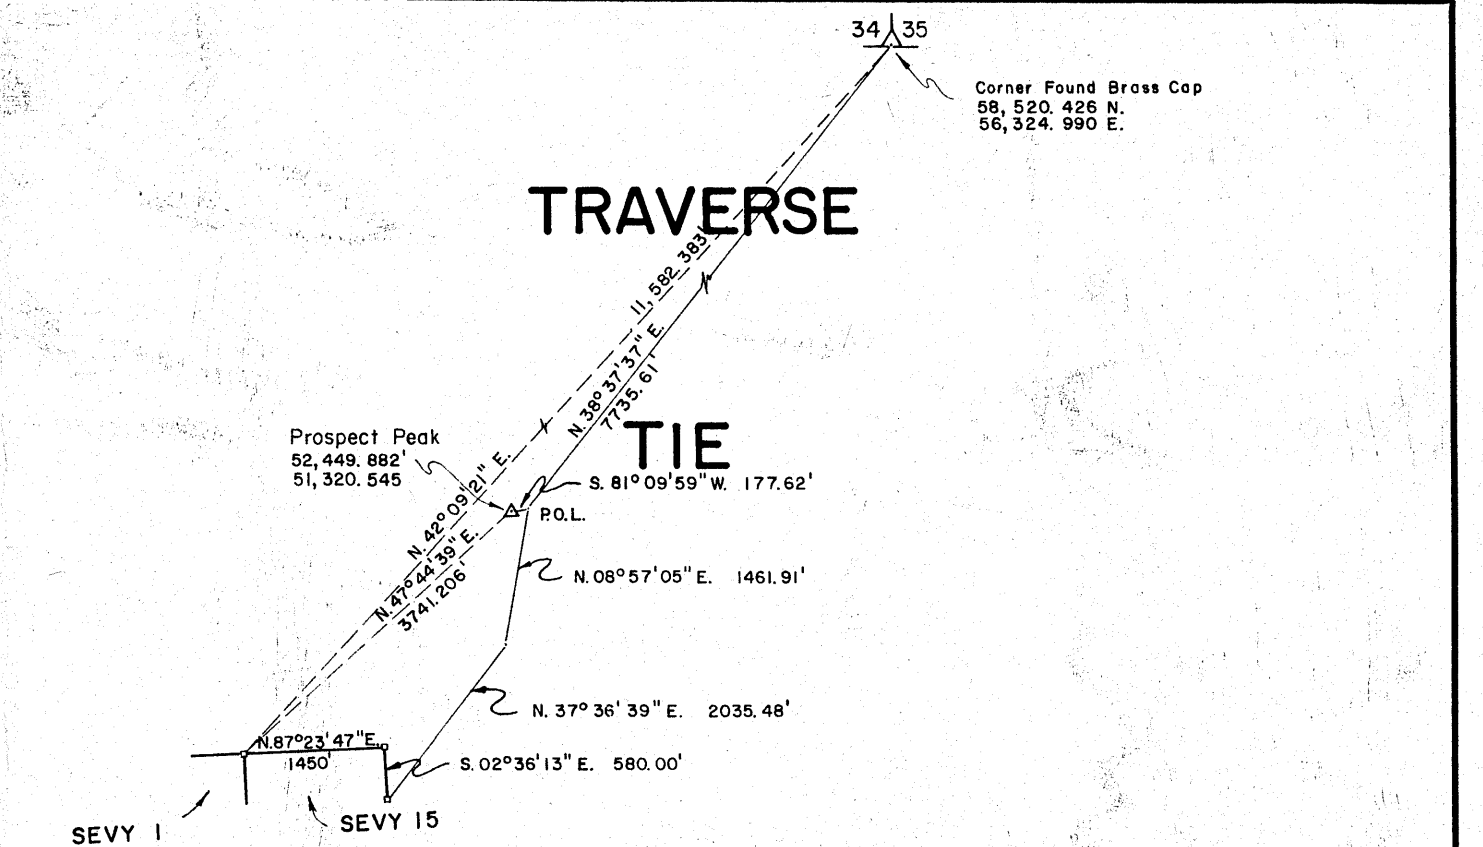

T.18N., R.53E.  
M.D.M.

SEVY  
TYPICAL LODGE CLAIM

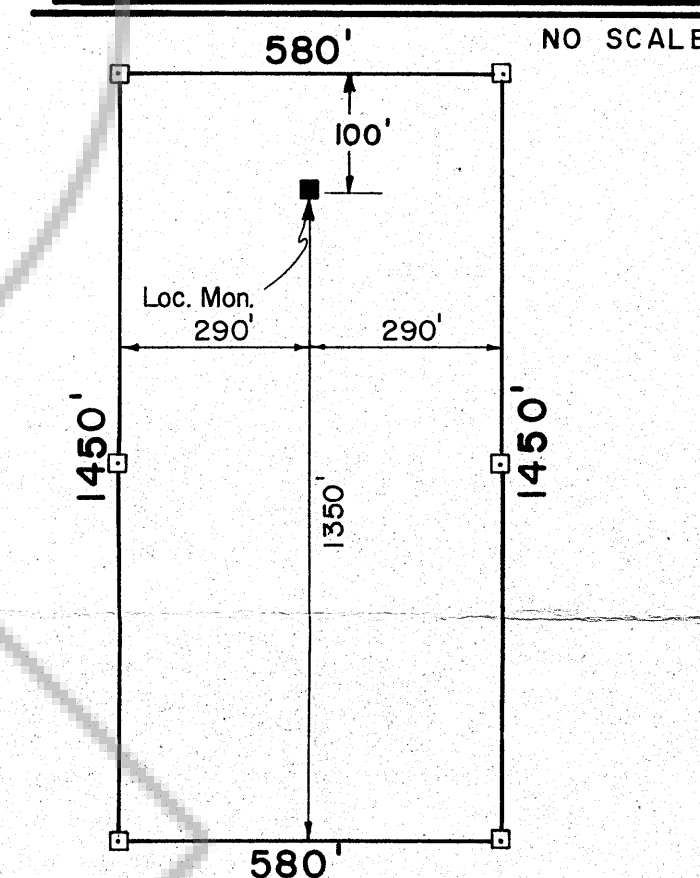

Ties from sec. cor. 34/35 ; T.19N., R.53E.  
To location monument


| CLAIM NO. | BEARING         | DISTANCE   |
|-----------|-----------------|------------|
| SEVY 1    | S 45° 32' 41" W | 12761.199' |
| SEVY 2    | S 43° 39' 46" W | 13155.273' |
| SEVY 3    | S 41° 53' 32" W | 13562.707' |
| SEVY 8    | S 34° 29' 01" W | 15762.868' |
| SEVY 9    | S 33° 14' 56" W | 16229.313' |
| SEVY 10   | S 32° 05' 01" W | 16702.875' |
| SEVY 11   | S 30° 58' 58" W | 17182.963' |
| SEVY 12   | S 29° 56' 32" W | 17669.047' |
| SEVY 13   | S 28° 57' 28" W | 18160.646' |
| SEVY 14   | S 28° 01' 32" W | 18657.321' |
| SEVY 67   | S 46° 08' 13" W | 12910.864' |
| SEVY 66   | S 44° 15' 30" W | 13300.505' |
| SEVY 65   | S 42° 29' 19" W | 13703.621' |
| SEVY 64   | S 40° 49' 17" W | 14119.058' |
| SEVY 57   | S 39° 15' 03" W | 14545.763' |
| SEVY 58   | S 37° 46' 14" W | 14982.771' |
| SEVY 59   | S 36° 22' 31" W | 15429.206' |
| SEVY 60   | S 35° 03' 33" W | 15884.275' |
| SEVY 61   | S 33° 49' 01" W | 16347.258' |
| SEVY 62   | S 32° 38' 38" W | 16817.498' |
| SEVY 63   | S 31° 32' 05" W | 17294.404' |
| SEVY 68   | S 30° 29' 08" W | 17777.441' |
| SEVY 69   | S 29° 29' 33" W | 18266.123' |
| SEVY 70   | S 28° 33' 04" W | 18760.006' |

### LEGEND

- Section Corner (Found Brass Cap)
- Steel pin
- Claim Corner (4" x 4" x 5' Post)
- Location Monument and tie
- Triangulation Station
- POST Steel Pin with Post offset  
STEEL PIN N 02° 36' 13" W, 3.0 feet.

### NOTES:

- (1) All location work complies with the provisions stated in N.R.S. - 517.040.
- (2) Approximate section lines are plotted from data on Nevada Protraction Diagram No. 116 - B.L.M. T.18 N., R.53 E. - UNSURVEYED
- (3) Basis of Bearing - Solar Observation
- (4) Locator: M.H. White, 792 7th. St., Elko, Nevada, 89801
- (5) Location Dates: July 27-28, 1971

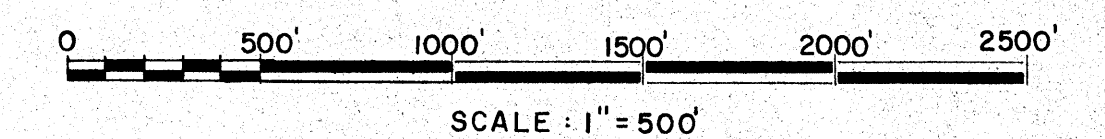

NEWMONT EXPLORATION LTD.

CLAIM MAP  
OF

SEVY CLAIMS; 1-3, 8-14, 57-70  
SECRET CANYON MINING DISTRICT

EUREKA COUNTY, NEVADA

T.18 N., R.53 E.

CHILTON ENGINEERING  
421 COURT STREET  
ELKO, NEVADA

7107510

Filed  
RECORDED AT THE REQUEST OF Newmont Exploration Limited  
on October 22, 1971, at 55 min. past 4 P.M. in  
Book \_\_\_\_\_ of OFFICIAL RECORDS, page \_\_\_\_\_ RECORDS OF  
EUREKA COUNTY, NEVADA. *William A. DeToro* Recorder.  
File No. 55202 Page 3 of 3

| NO.       | BY      | DATE        | DESCRIPTION | CHK'D | APP'D |
|-----------|---------|-------------|-------------|-------|-------|
| REVISIONS |         |             |             |       |       |
| DRAWN BY  | R.C.H.  | APPROVED BY | A.B.        |       |       |
| JOB NO.   | 317-022 | DATE        | OCT., 1971  |       |       |