


R 54 E

SILVER LEDGE VENTURE CLAIMS


T 21 N

T 21 N

- Location Monument
- Corner and Side Monument

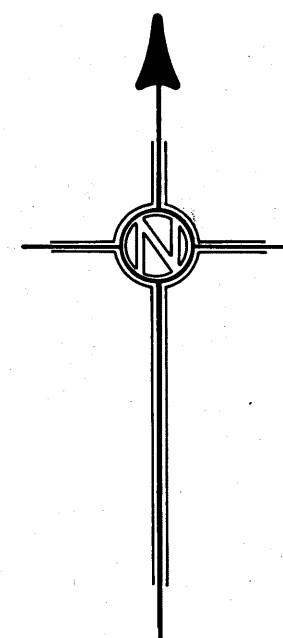

EAGLE ROOST VENTURE CLAIMS

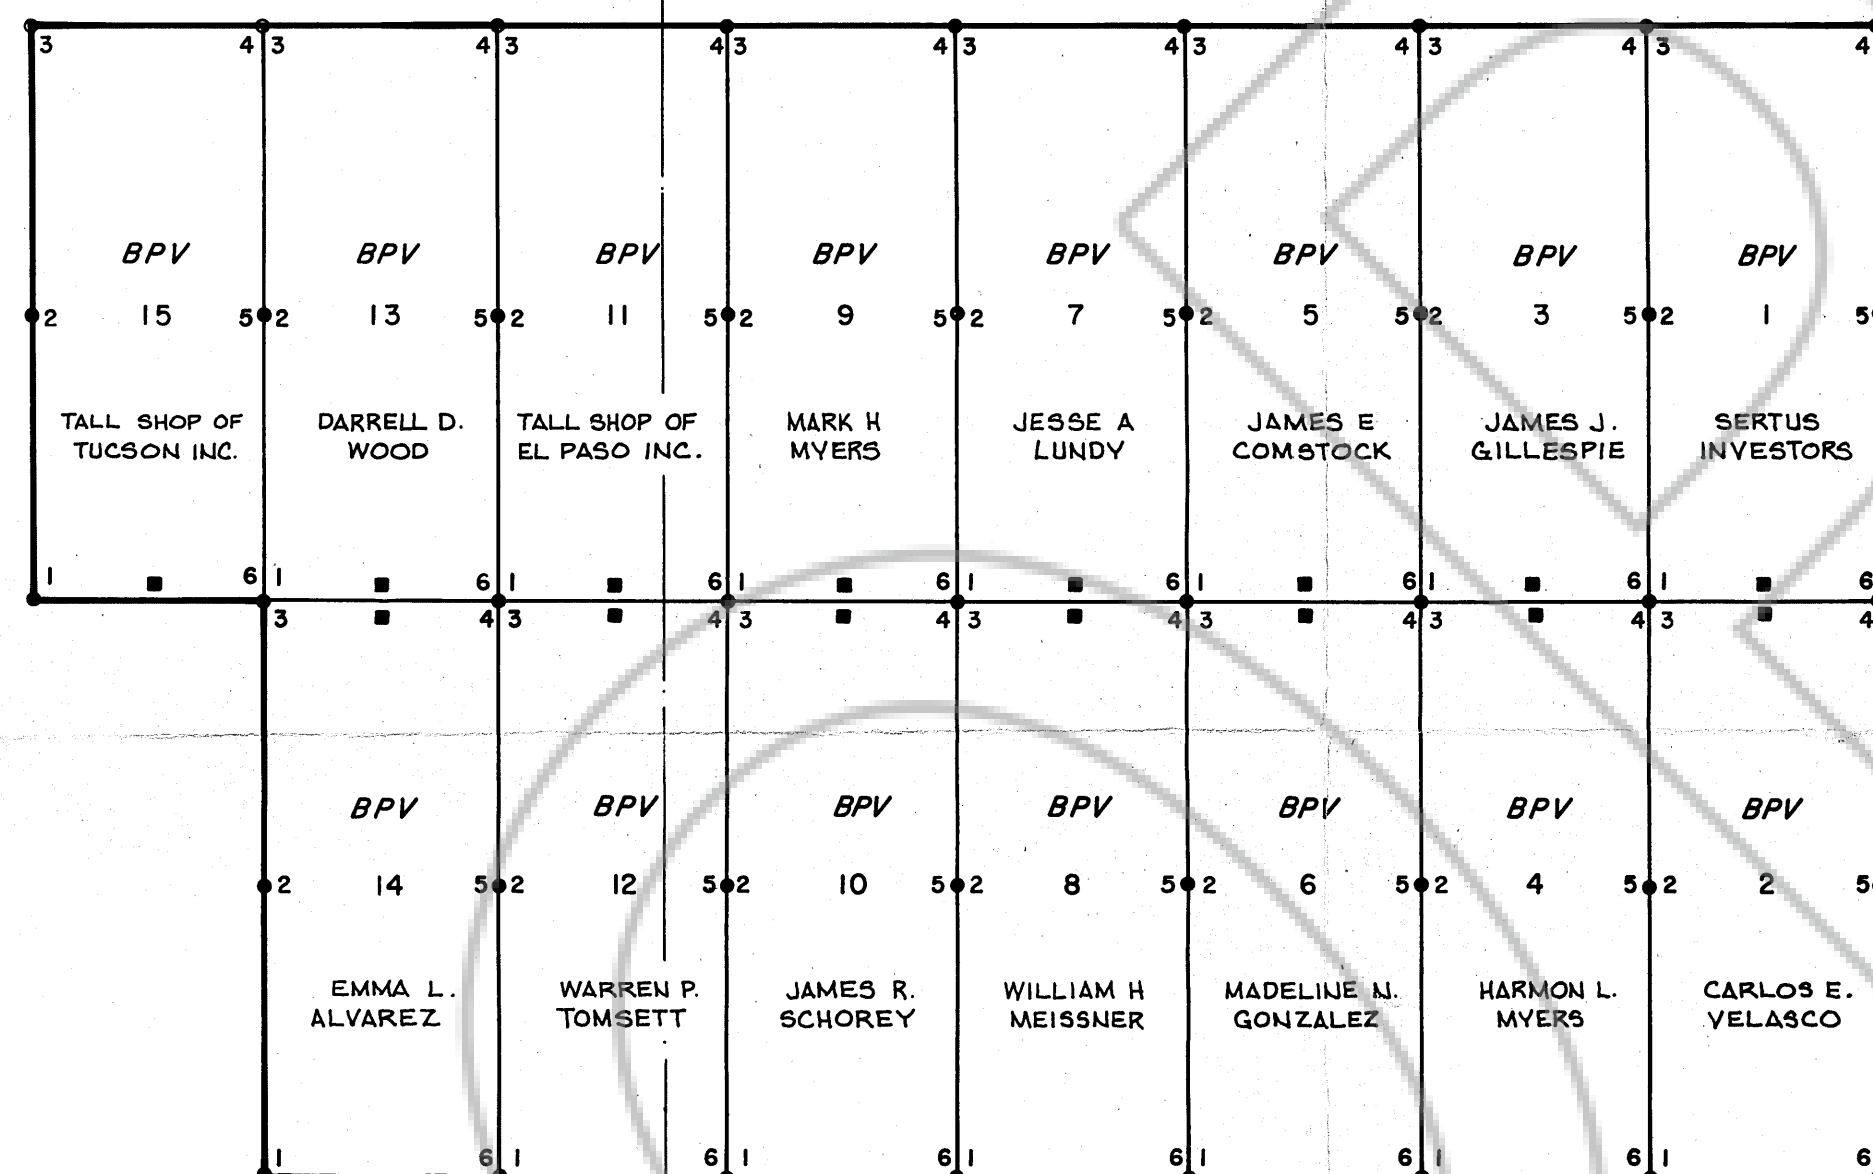

FILED
RECORDED AT THE REQUEST OF WILLIAM GERGEN
on DEC 30, 1971, at 440 mins. past 4 P. M.
EUREKA COUNTY, NEVADA. John Pearce Recorder.
File No. 55352 Fee 2.25

LOCATED: Dec 1971 BY: John Pearce
FOR

BLACK POINT VENTURE GROUP	
709 Cline Las Vegas, Nevada	
BLACK POINT VENTURE CLAIMS DIAMOND MINING DISTRICT	
Eureka County,	Nevada
Scale 1" = 500' Date <u>Dec 24, 1971</u>	BPV-1
Mapping <u>John Pearce</u>	
Drafting <u>Jim Reza</u>	
REVISED	JAN 8, 1972