

R 54 E


MINOLETTI SILVER
CLAIMS

T 21 N


T 21 N

SILVER CREVICE VENTURE
CLAIMS

NORTH CREVICE SILVER VENTURE CLAIMS

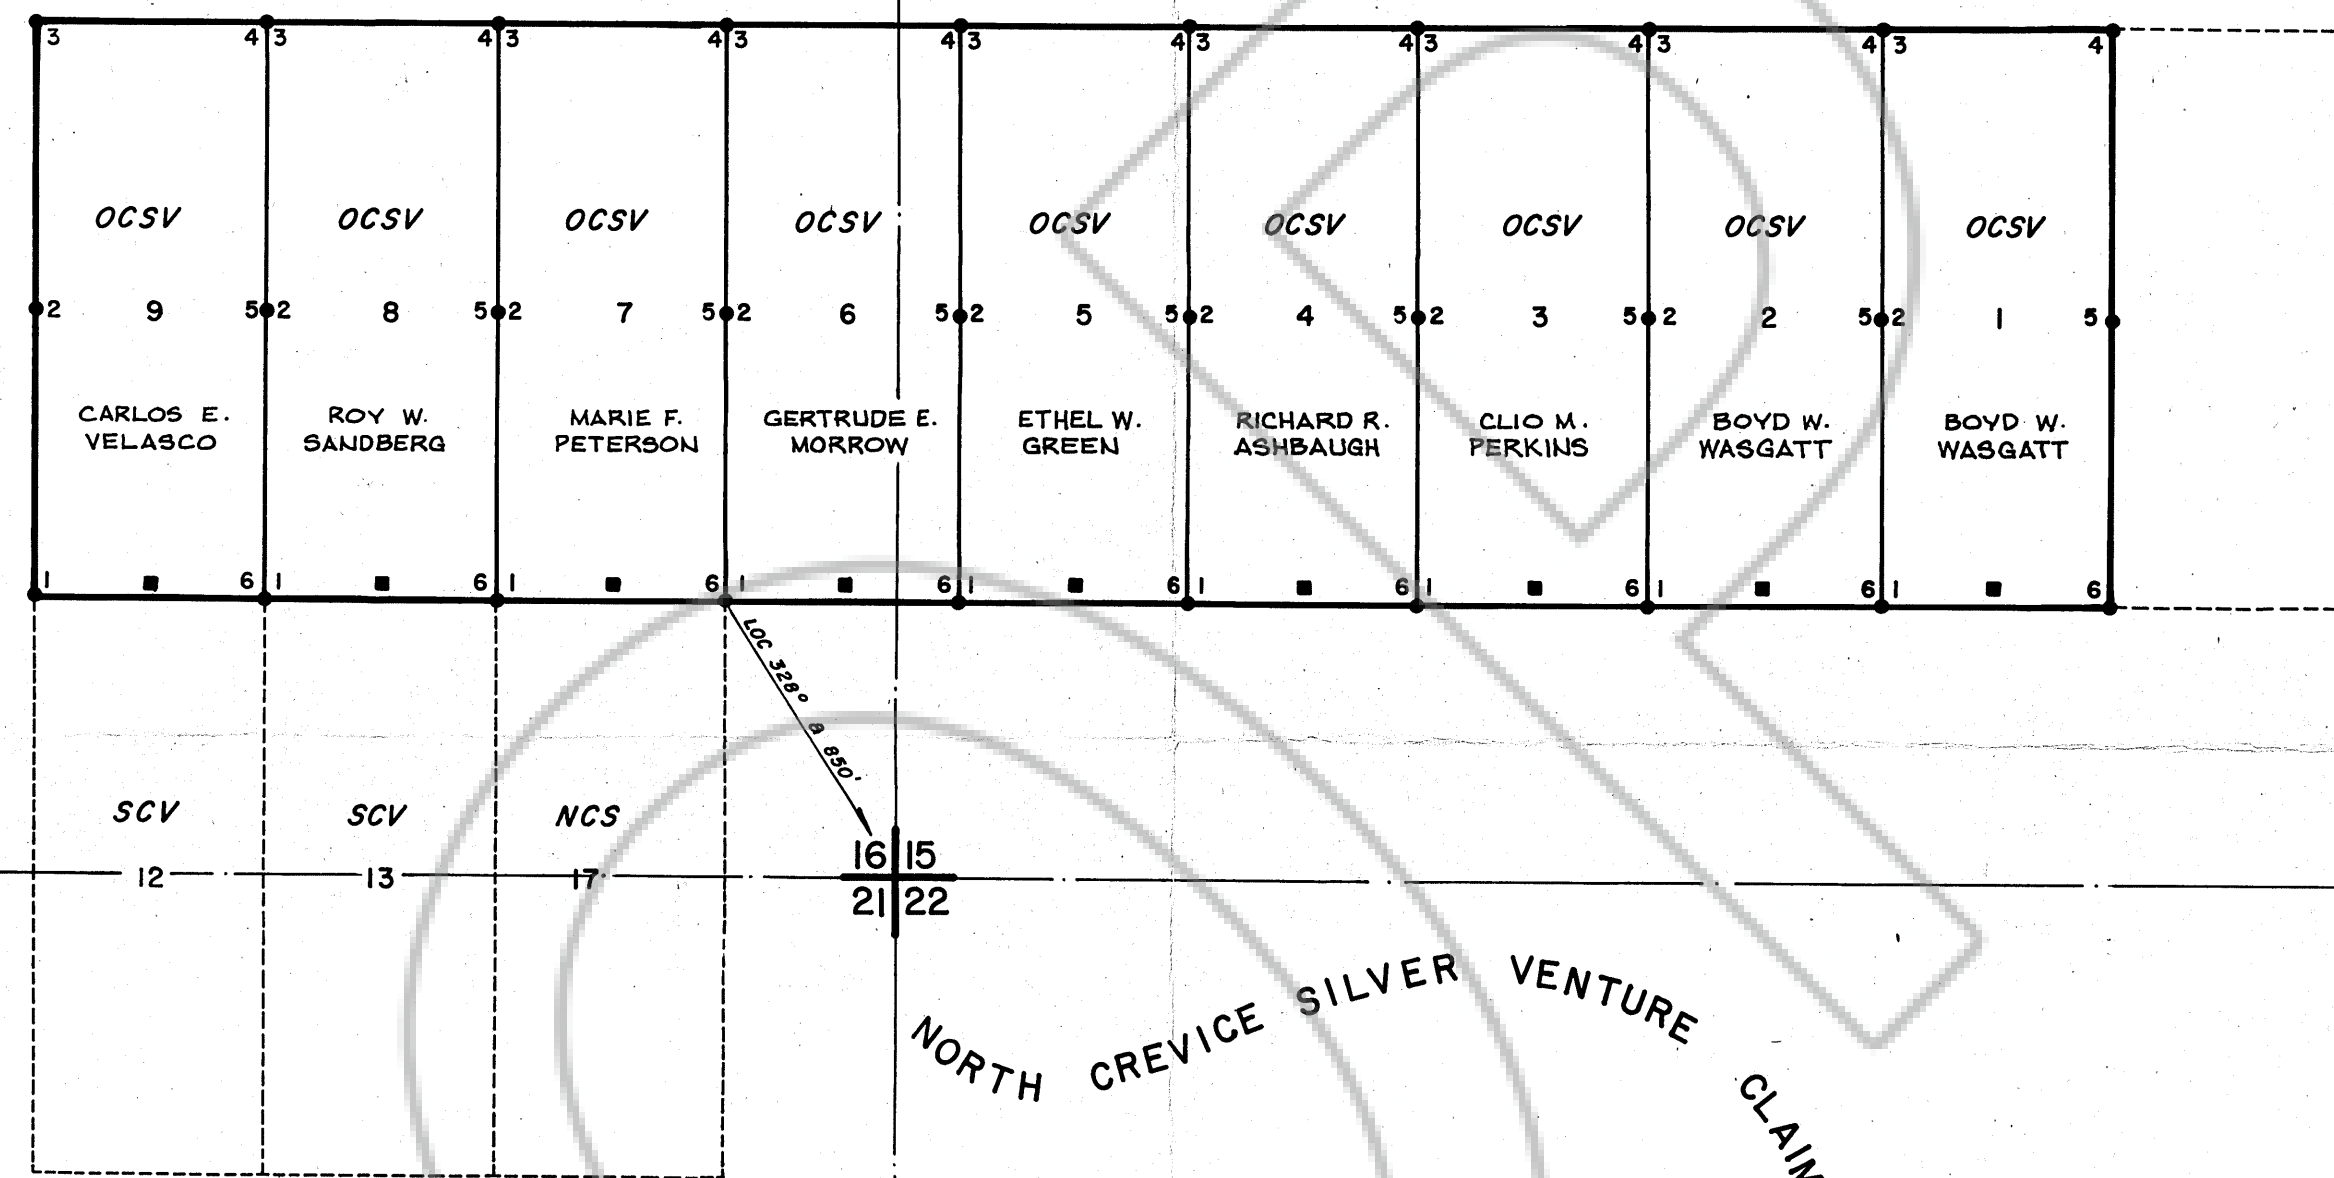

- Location Monument
- Corner and Side Monument

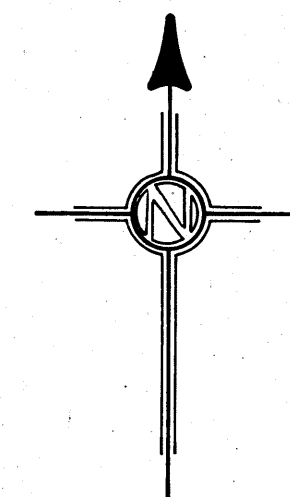

LOCATED: Dec 1971 BY: John Pearce
FOR

OLD CROW SILVER VENT. GROUP 709 Cline Las Vegas, Nevada	
OLD CROW SILVER VENTURE CLAIMS DIAMOND MINING DISTRICT	
Eureka Co	Nevada
Scale 1" = 500'	Date Dec 27, 1971
Mapping John Pearce	OCSV - 1
Drafting Jim Reza	REVISED JAN 8, 1972

Filed
RECORDED AT THE REQUEST OF WILLIAM GERBER
on Dec 30, 1971, at 4:00 mins. past 4 P. M.
Book _____ of OFFICIAL RECORDS, page _____ RECORDS OF
EUREKA COUNTY, NEVADA. *John Pearce* Recorder.
File No. 55362 Fee \$135.00