


R 54 E

T 21 N

T 21 N

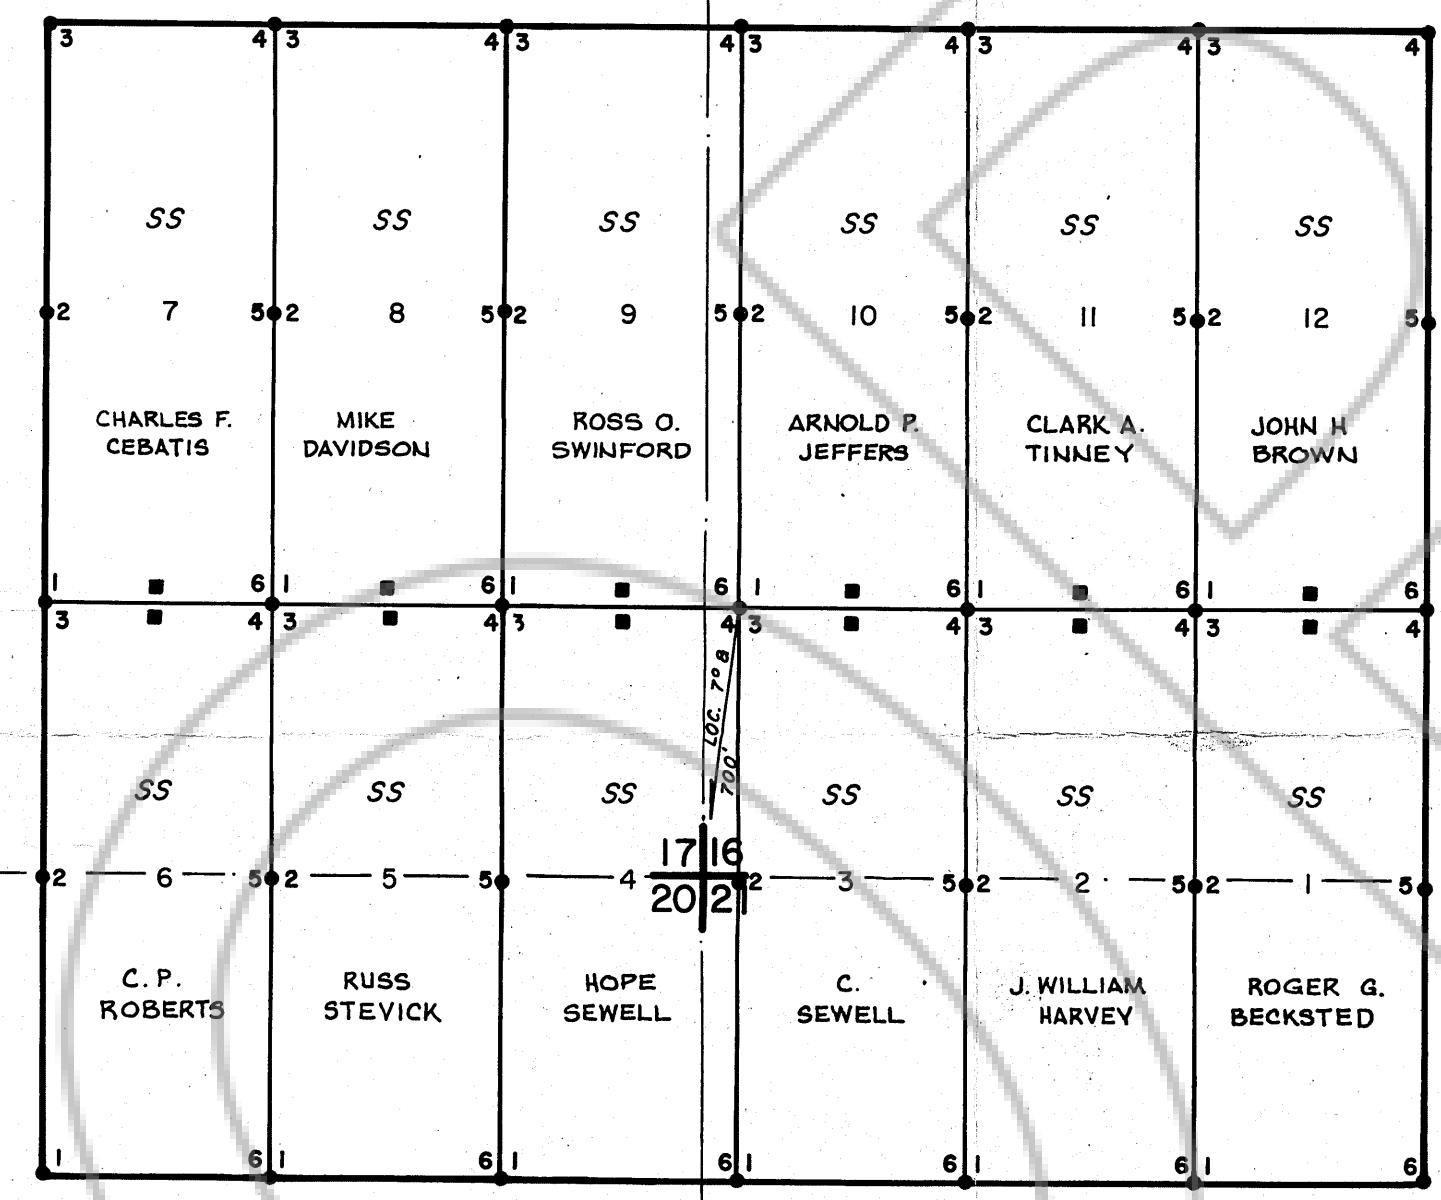


MINOLETTI SILVER CLAIMS

SILVER CREVICE VENTURE CLAIMS

U.S.I. CLAIMS

- Location Monument
- Corner and Side Monument

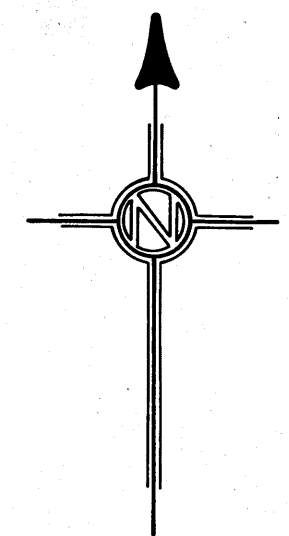

LOCATED: Dec 1971 BY: John Pearce
FOR

SILVER STAR GROUP	
709 Cline	Las Vegas, Nevada
SILVER STAR CLAIMS DIAMOND MINING DISTRICT	
Eureka County	Nevada
Scale 1" = 500'	Date Dec. 27, 1971
Mapping John Pearce	SS -1
Drafting Jim Reza	
REVISOR	JAN 8, 1972

FILED AT THE REQUEST OF WILLIAM GERGEN
on Dec 30, 1971, at 4:00 mins. past 4 P. M.
Book of OFFICIAL RECORDS, page 180
EUREKA COUNTY, NEVADA. Recorder.
File No. 55375