


R 54 E


T 21 N

T 21 N

BLACK POINT VENTURE CLAIMS

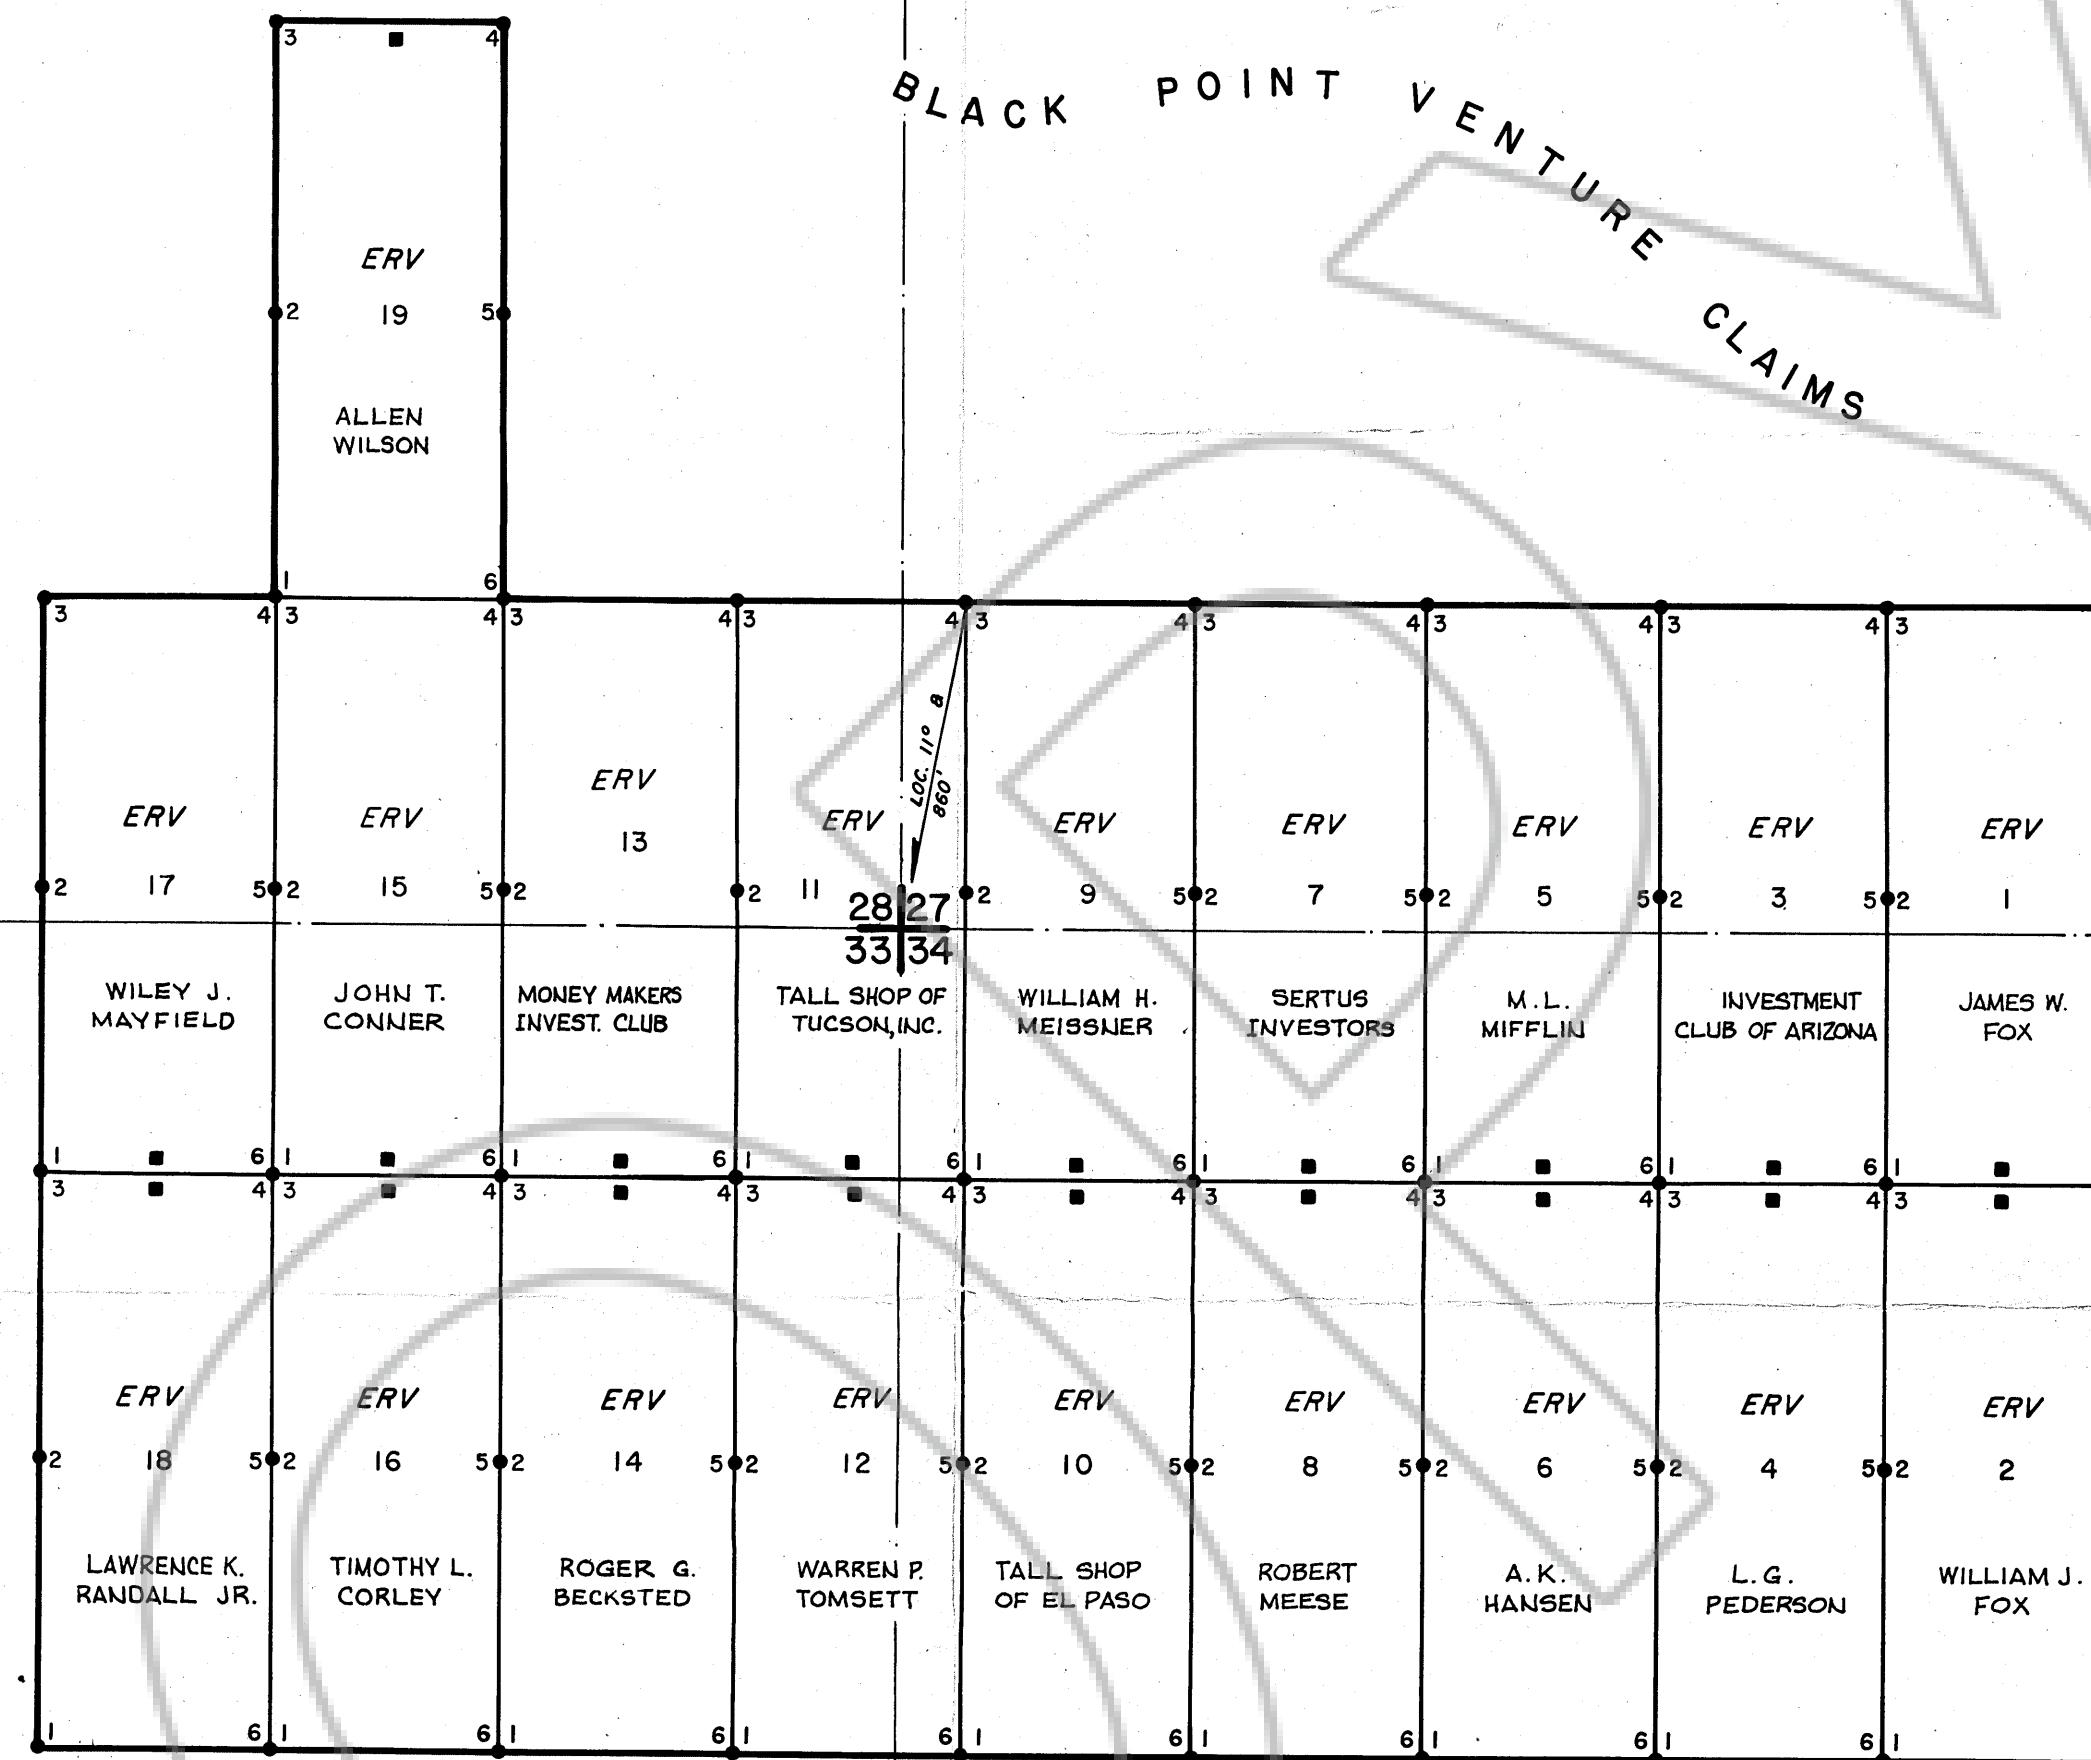

- Location Monument
- Corner and Side Monument

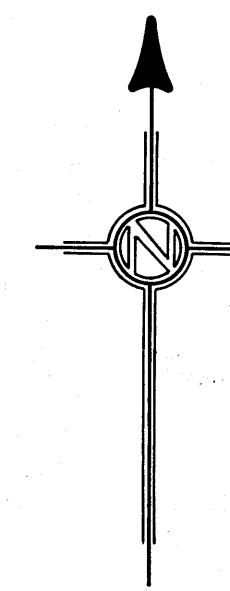

LOCATED: Dec. 1971 BY: John Pearce

FOR

EAGLE ROOST VENTURE GROUP	
709 Cline Las Vegas, Nevada	
EAGLE ROOST VENTURE CLAIMS DIAMOND MINING DISTRICT	
Eureka County, Nevada	
Scale 1" = 500'	Date Dec 24, 1971
Mapping John Pearce	ERV-1
Drafting Jim Reza	
REVISED	JAN 8, 1972

FILED
RECORDED AT THE REQUEST OF WILLIAM BERGEN
on DEC. 30, 1971, at 40 mins. past 4 P. M.
Book 55-423
EUREKA COUNTY, NEVADA
Records of
File No. 55-423
Fee \$ 285.00