


R 54 E

OLD CROW SILVER VENTURE CLAIMS


T 21 N

T 21 N

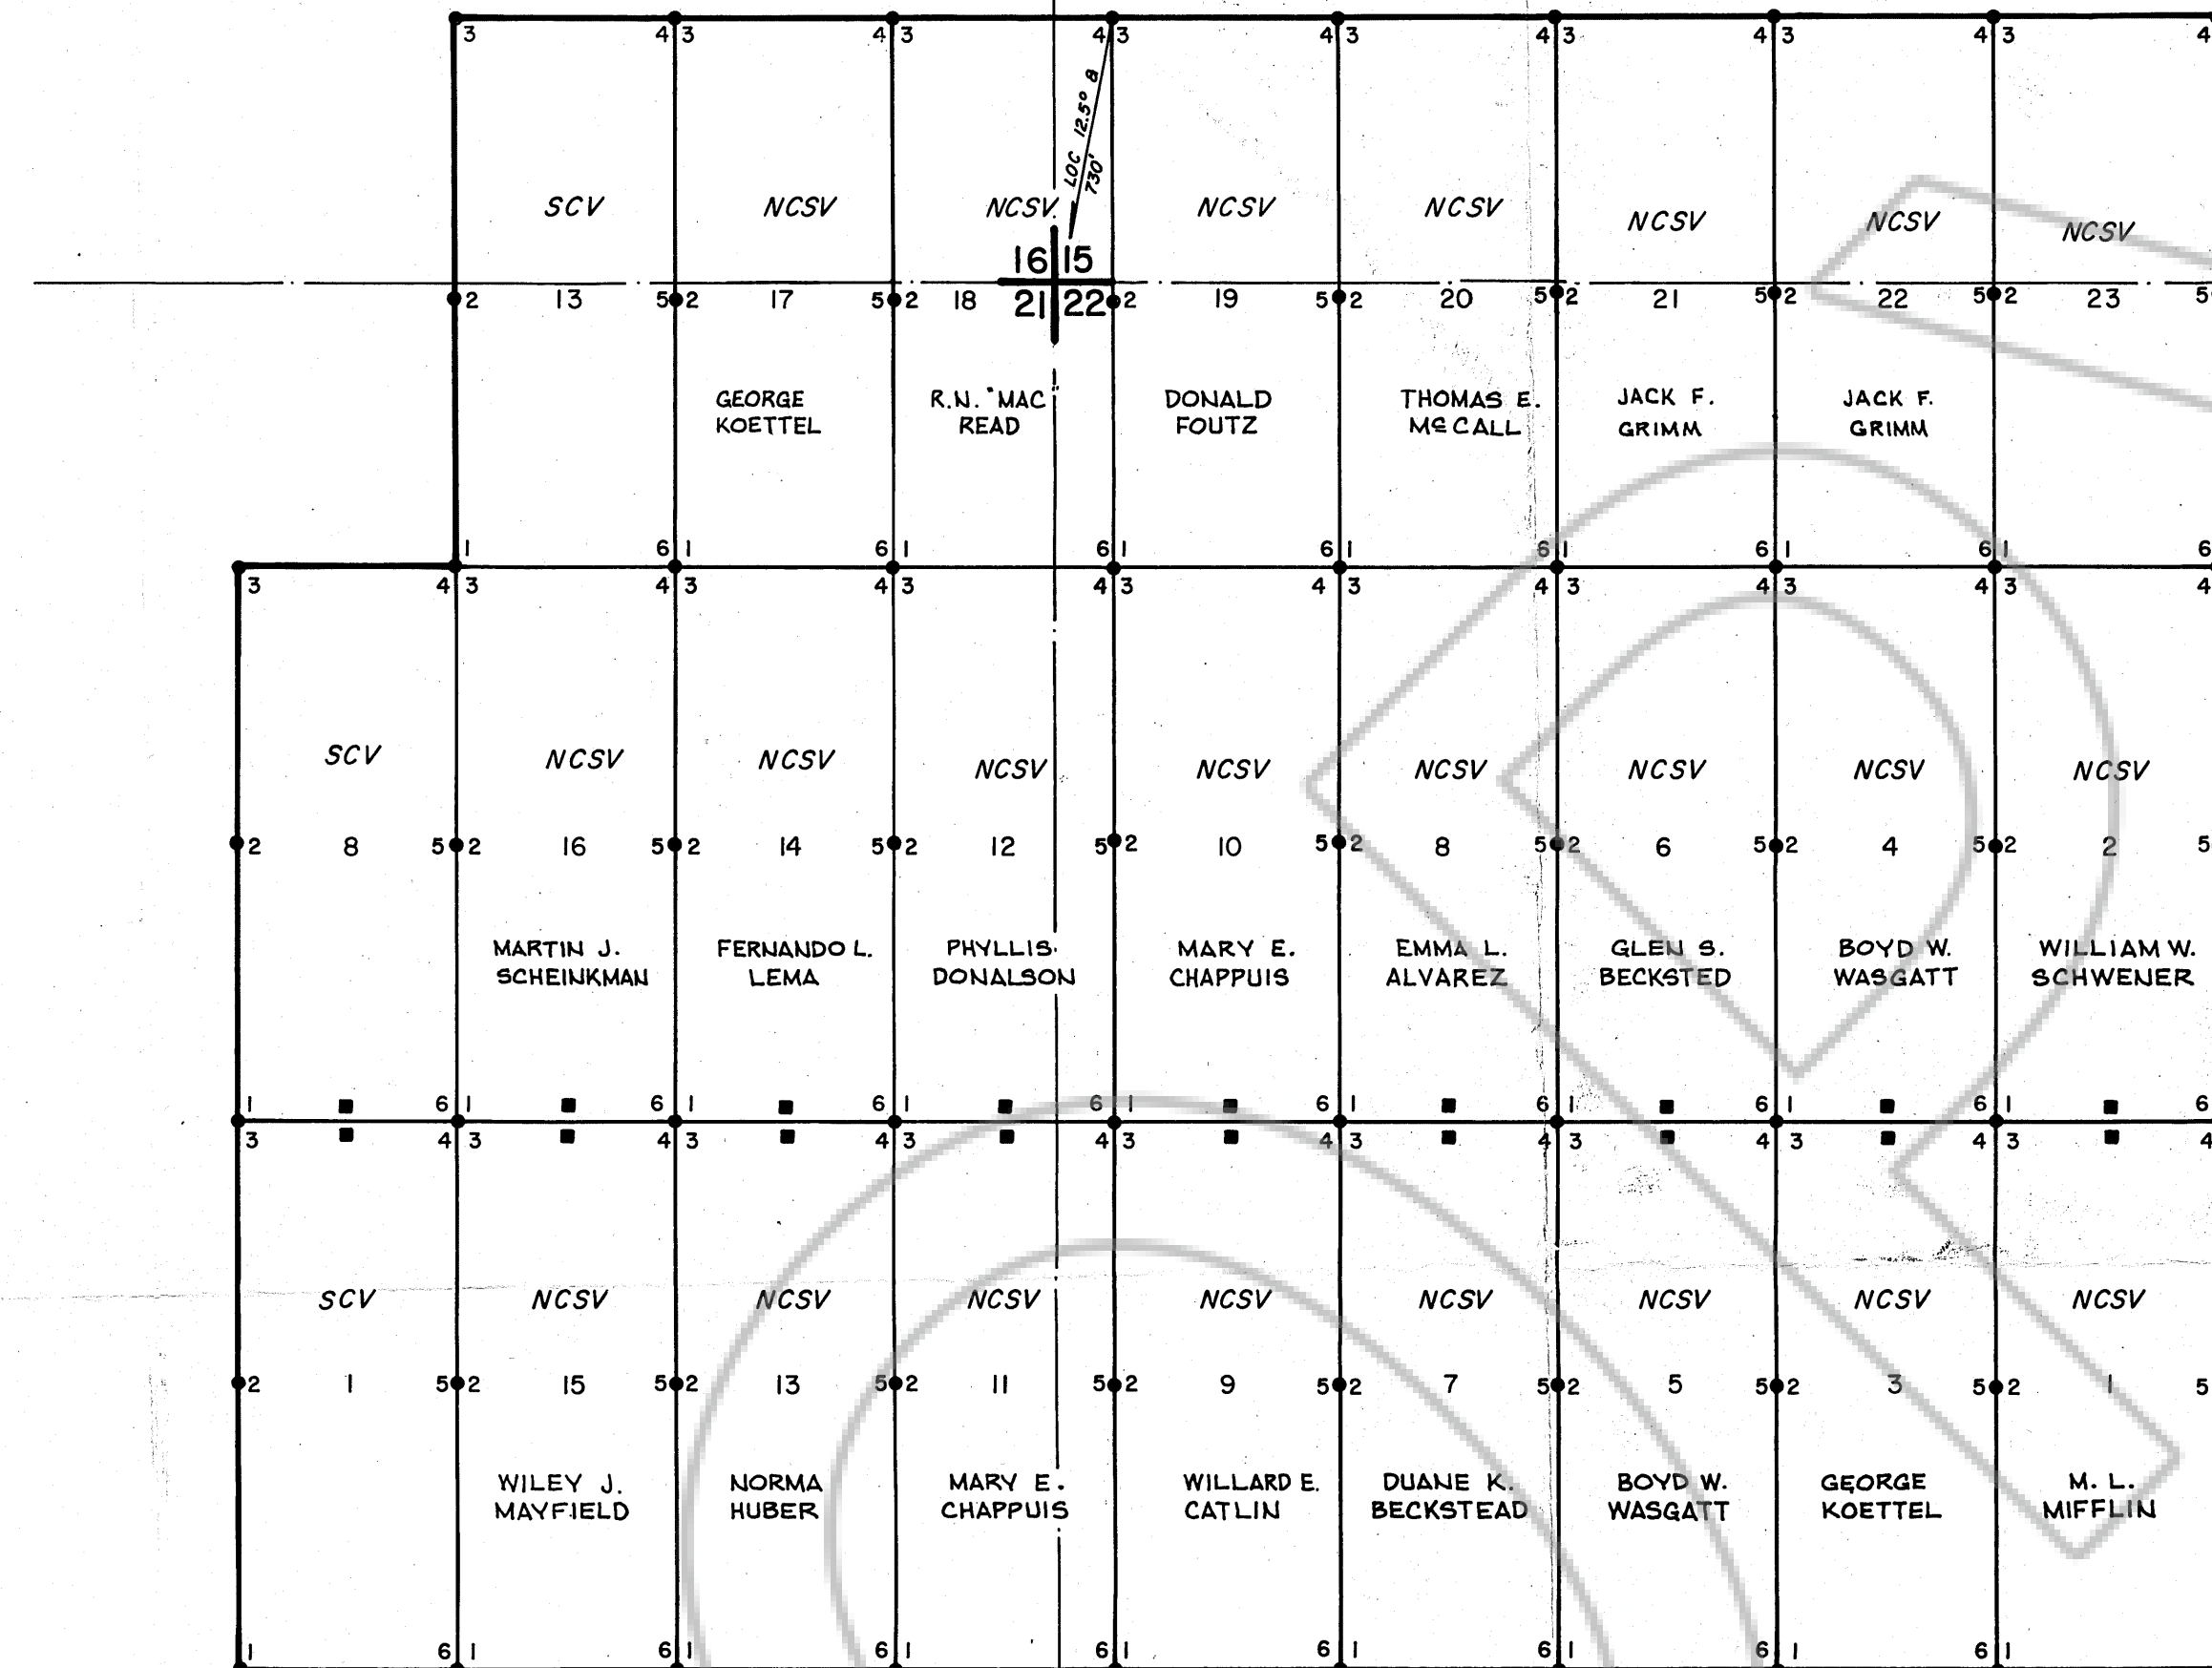

SILVER LEDGE VENTURE CLAIMS

- Location Monument
- Corner and Side Monument

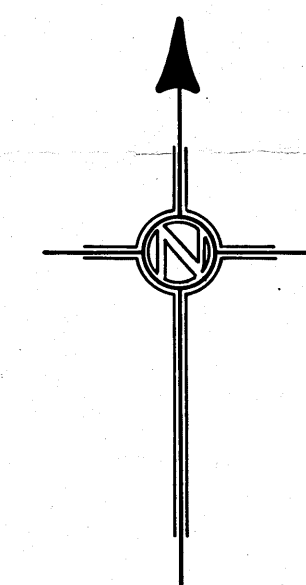

LOCATED: Dec. 1971 John Pearce
FOR

NORTH CREVICE SILVER VENTURE GROUP
709 Cline Las Vegas, Nevada

NORTH CREVICE SILVER VENTURE CLAIMS
DIAMOND MINING DISTRICT
Eureka County, Nevada
Scale 1" = 500' Date Dec. 27, 1971
Mapping John Pearce
Drafting Jim Reza
REVISOR JAN 8, 1971

Filed
RECORDED AT THE REQUEST OF WILLIAM GIBSON
on Dec 30, 1971, at 40 mins. past 4 P. M.
Book 112 Page 112
EUREKA COUNTY, NEVADA
File No. 55508 Fee \$330.00