


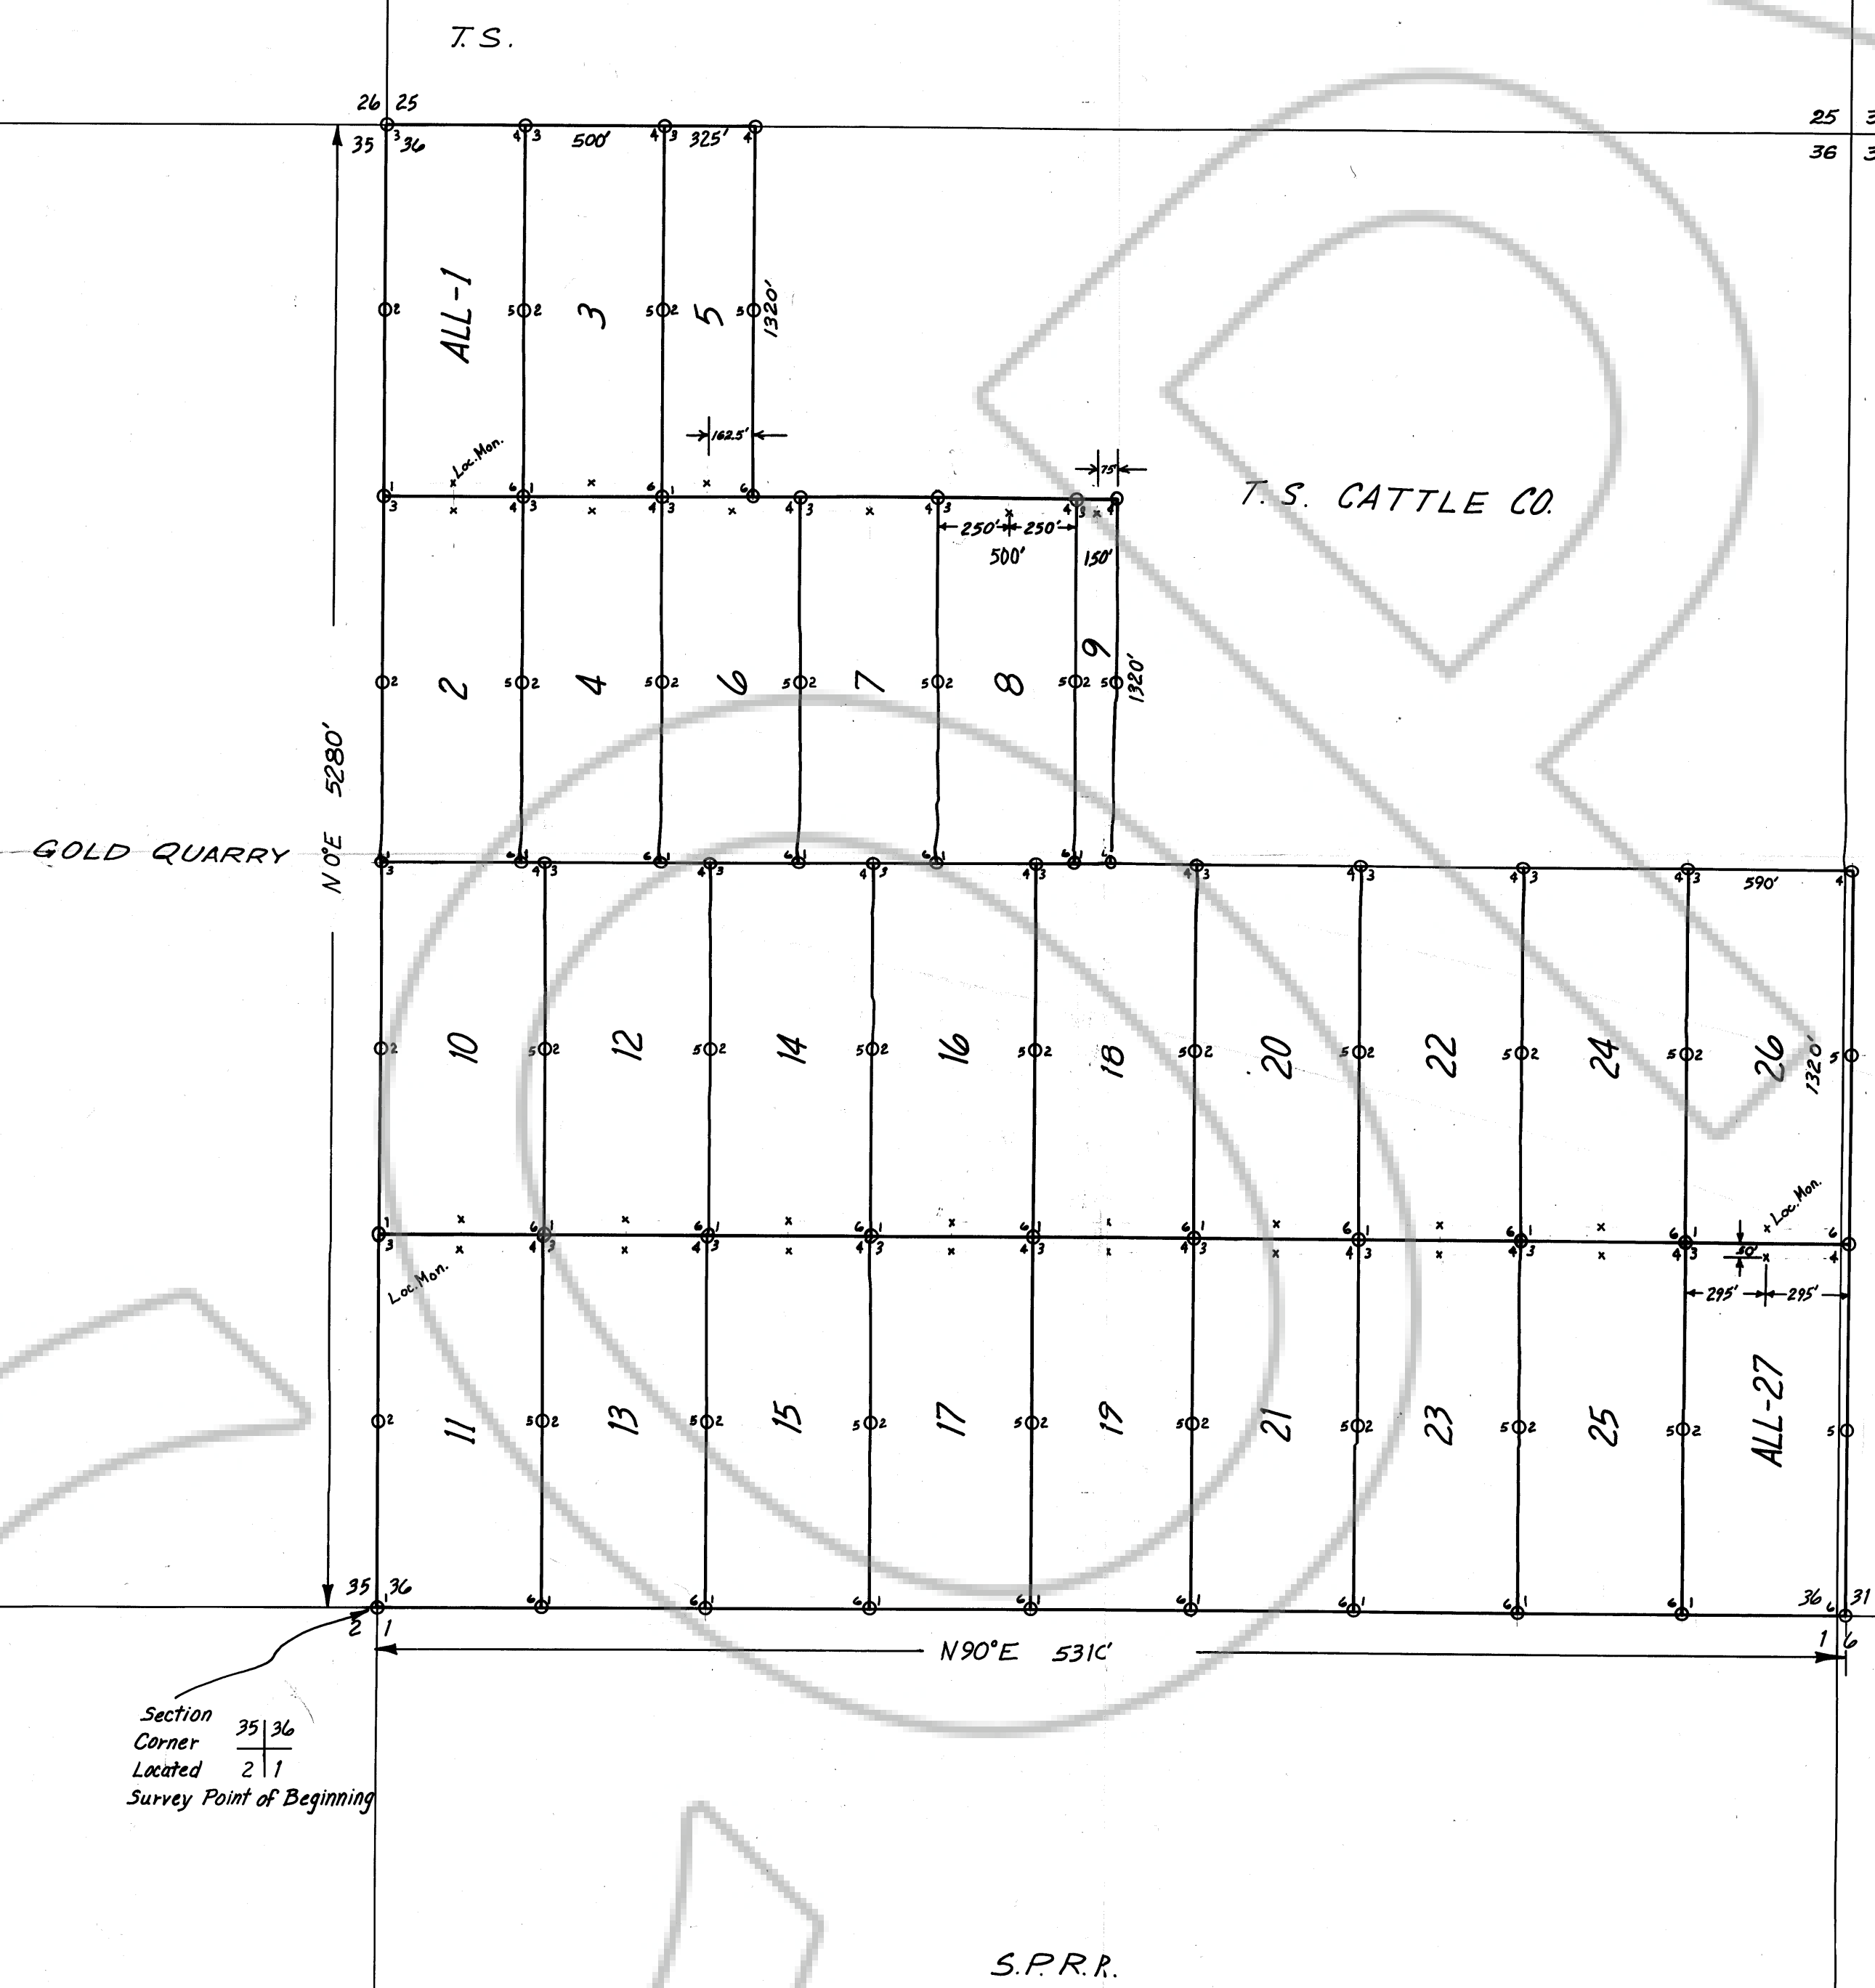

Section
Corner 35 36
Located 2 1
Survey Point of Beginning

MAP OF THE ALL
No. 1 Thru 27 Group of Lode Claims.
T34 N-R 51E MAGGIE CREEK MINING DISTRICT.
EUREKA COUNTY, NEVADA


LOCATOR: ROBERT L. AKRIGHT
6073 W. 44TH. AVE.
WHEAT RIDGE, COLO. 80033

LOCATED: Jan. 20, 1972

SCALE 1 INCH EQUALS 500 FEET

NOTE: ALL CORNERS ARE 4x4 WOODEN POST

FILED AT THE REQUEST OF
Robert L. Akright
on March 24, 1972
at Eureka, Nevada
RECORDS
OF EUREKA COUNTY, NEVADA
M. P. Stewart
File No. 5873 Fee \$ 405.00

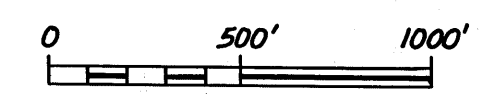

TRUE
NORTH