


SEC. COR NOT FOUND

N

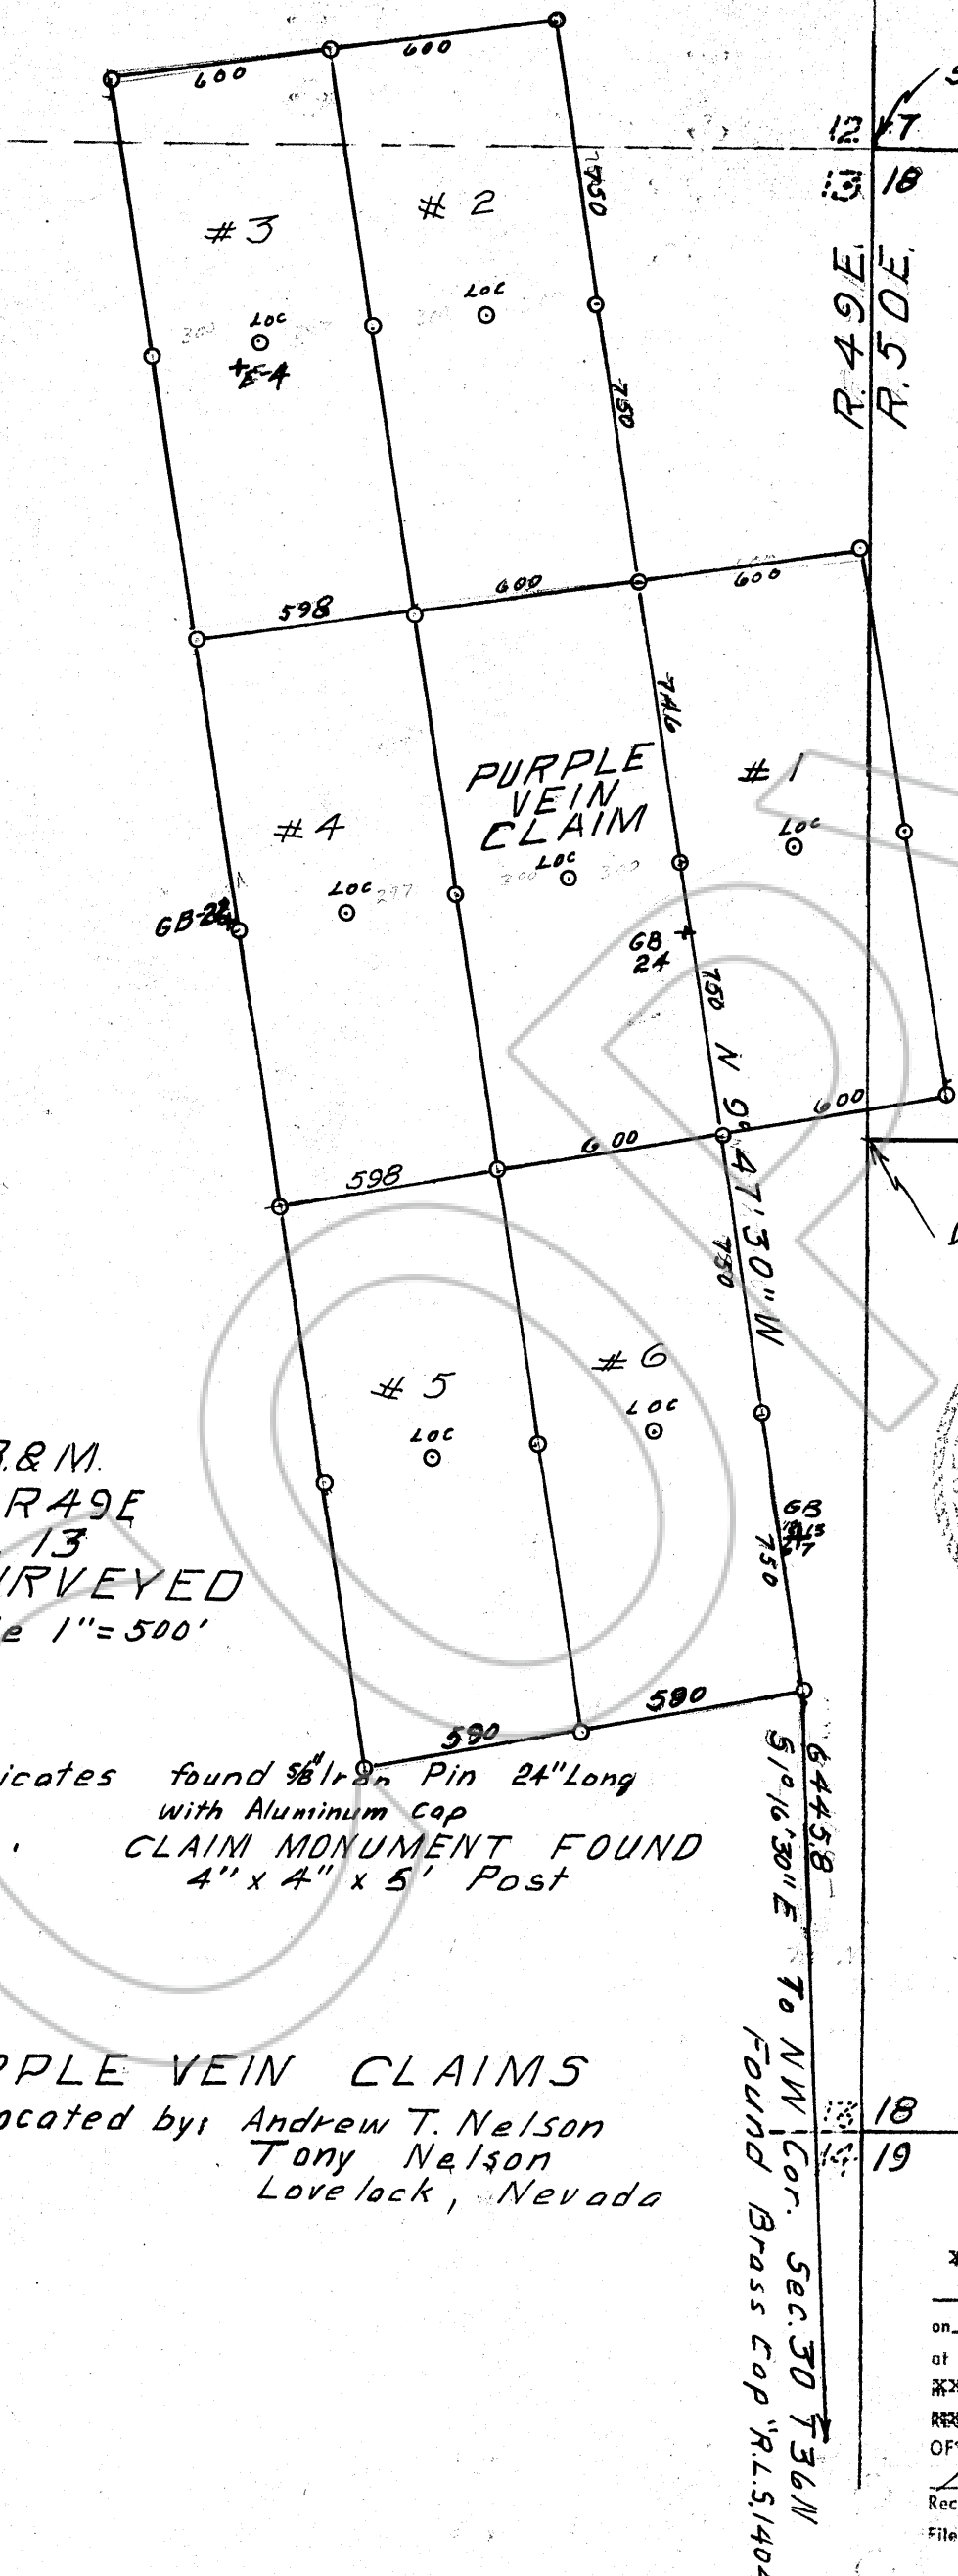


M.D.B. & M.  
 T. 36 N. R. 49 E.  
 SEC. 13  
 UNSURVEYED  
 Scale 1" = 500'

+ Indicates found 5/8" Iron Pin 24" Long  
 with Aluminum Cap  
 ○ " CLAIM MONUMENT FOUND  
 4" x 4" x 5' Post

**PURPLE VEIN CLAIMS**  
 Located by: Andrew T. Nelson  
 Tony Nelson  
 Lovelock, Nevada

V4 COR. NOT FOUND

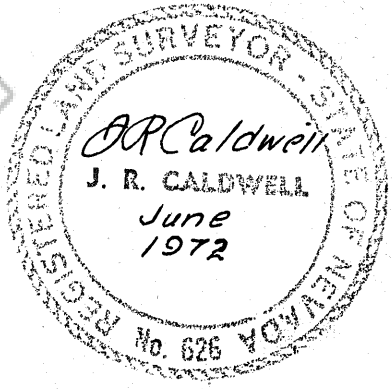

64458  
 51° 16' 30" E TO NW Cor. Sec. 30 T. 36 N.  
 FOUND BRASS CAP "R.L. 51404"

Filed  
~~RECORDED~~ AT THE REQUEST OF  
 A. T. Nelson  
 on July 14, 1972  
 at 56 mins. past 10 A. M.  
 RECORDS OF EUREKA COUNTY, NEVADA  
 Recorder: *Phillip G. Nelson*  
 File No. 56072 Fee \$3.00