


T 22 N, R 50 E

MAP of BENMARK NO. 1 thru NO. 34 GROUP of LODE CLAIMS EUREKA COUNTY, NEVADA

Filed
RECORDED AT THE REQUEST OF
Julian Simpson
on August 14, 1972
at 4:5 mins. past 10 A.M.
of 1972
RECORDS
OF EUREKA COUNTY, NEVADA
Recorded by Arthur G. McLaughlin
Recorder
File No. 56143 Fee \$

LOCATOR - JULIAN E. SIMPSON
3070 CAMILL DRIVE
RENO, NEVADA, 89502

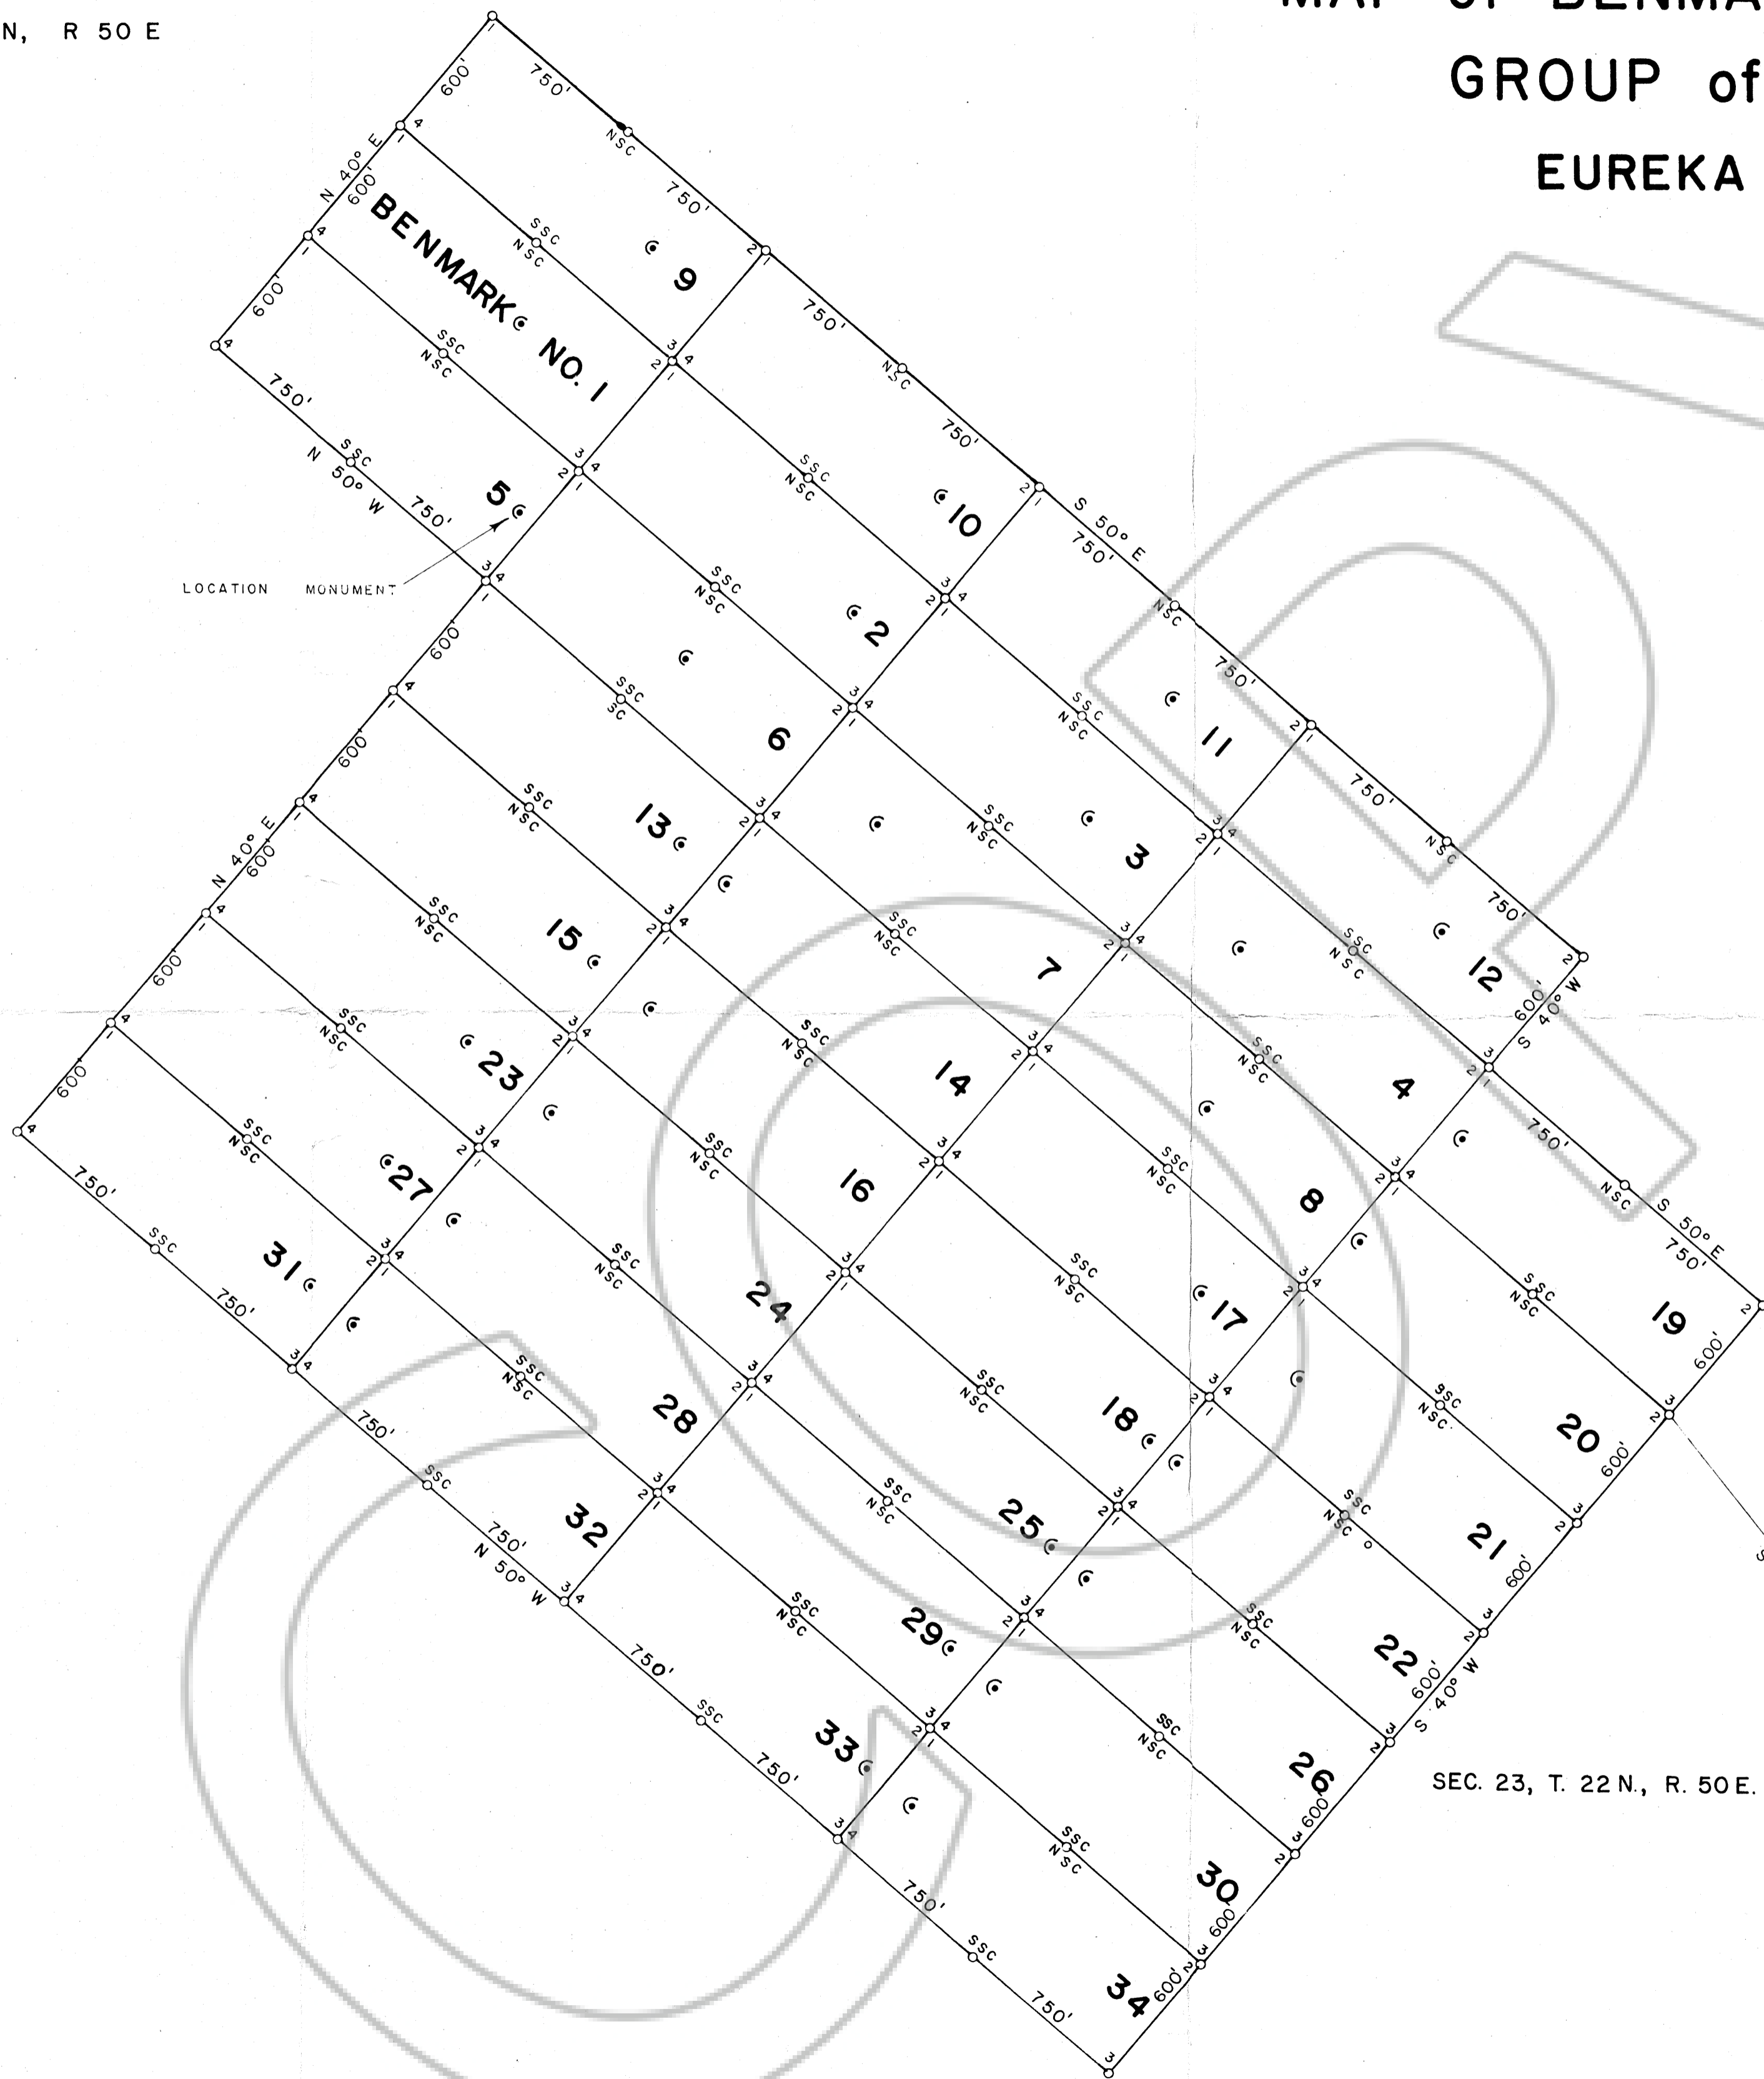

SEC. 23, T. 22 N., R. 50 E.

SCALE 1" = 500'

TO SE CORNER OF SECTION 23,
T 22 N., R 50 E