
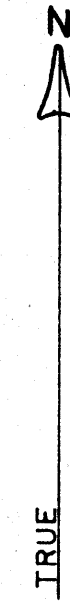


SECTION 9

N.W. CORNER OF JOHN NO. 1 CLAIM AND N.W. CORNER OF SECTION 16 ARE AT THE SAME LOCATION

N.E. CORNER OF JOHN NO. 34 CLAIM AND N.E. CORNER OF SECTION 16 ARE AT THE SAME LOCATION

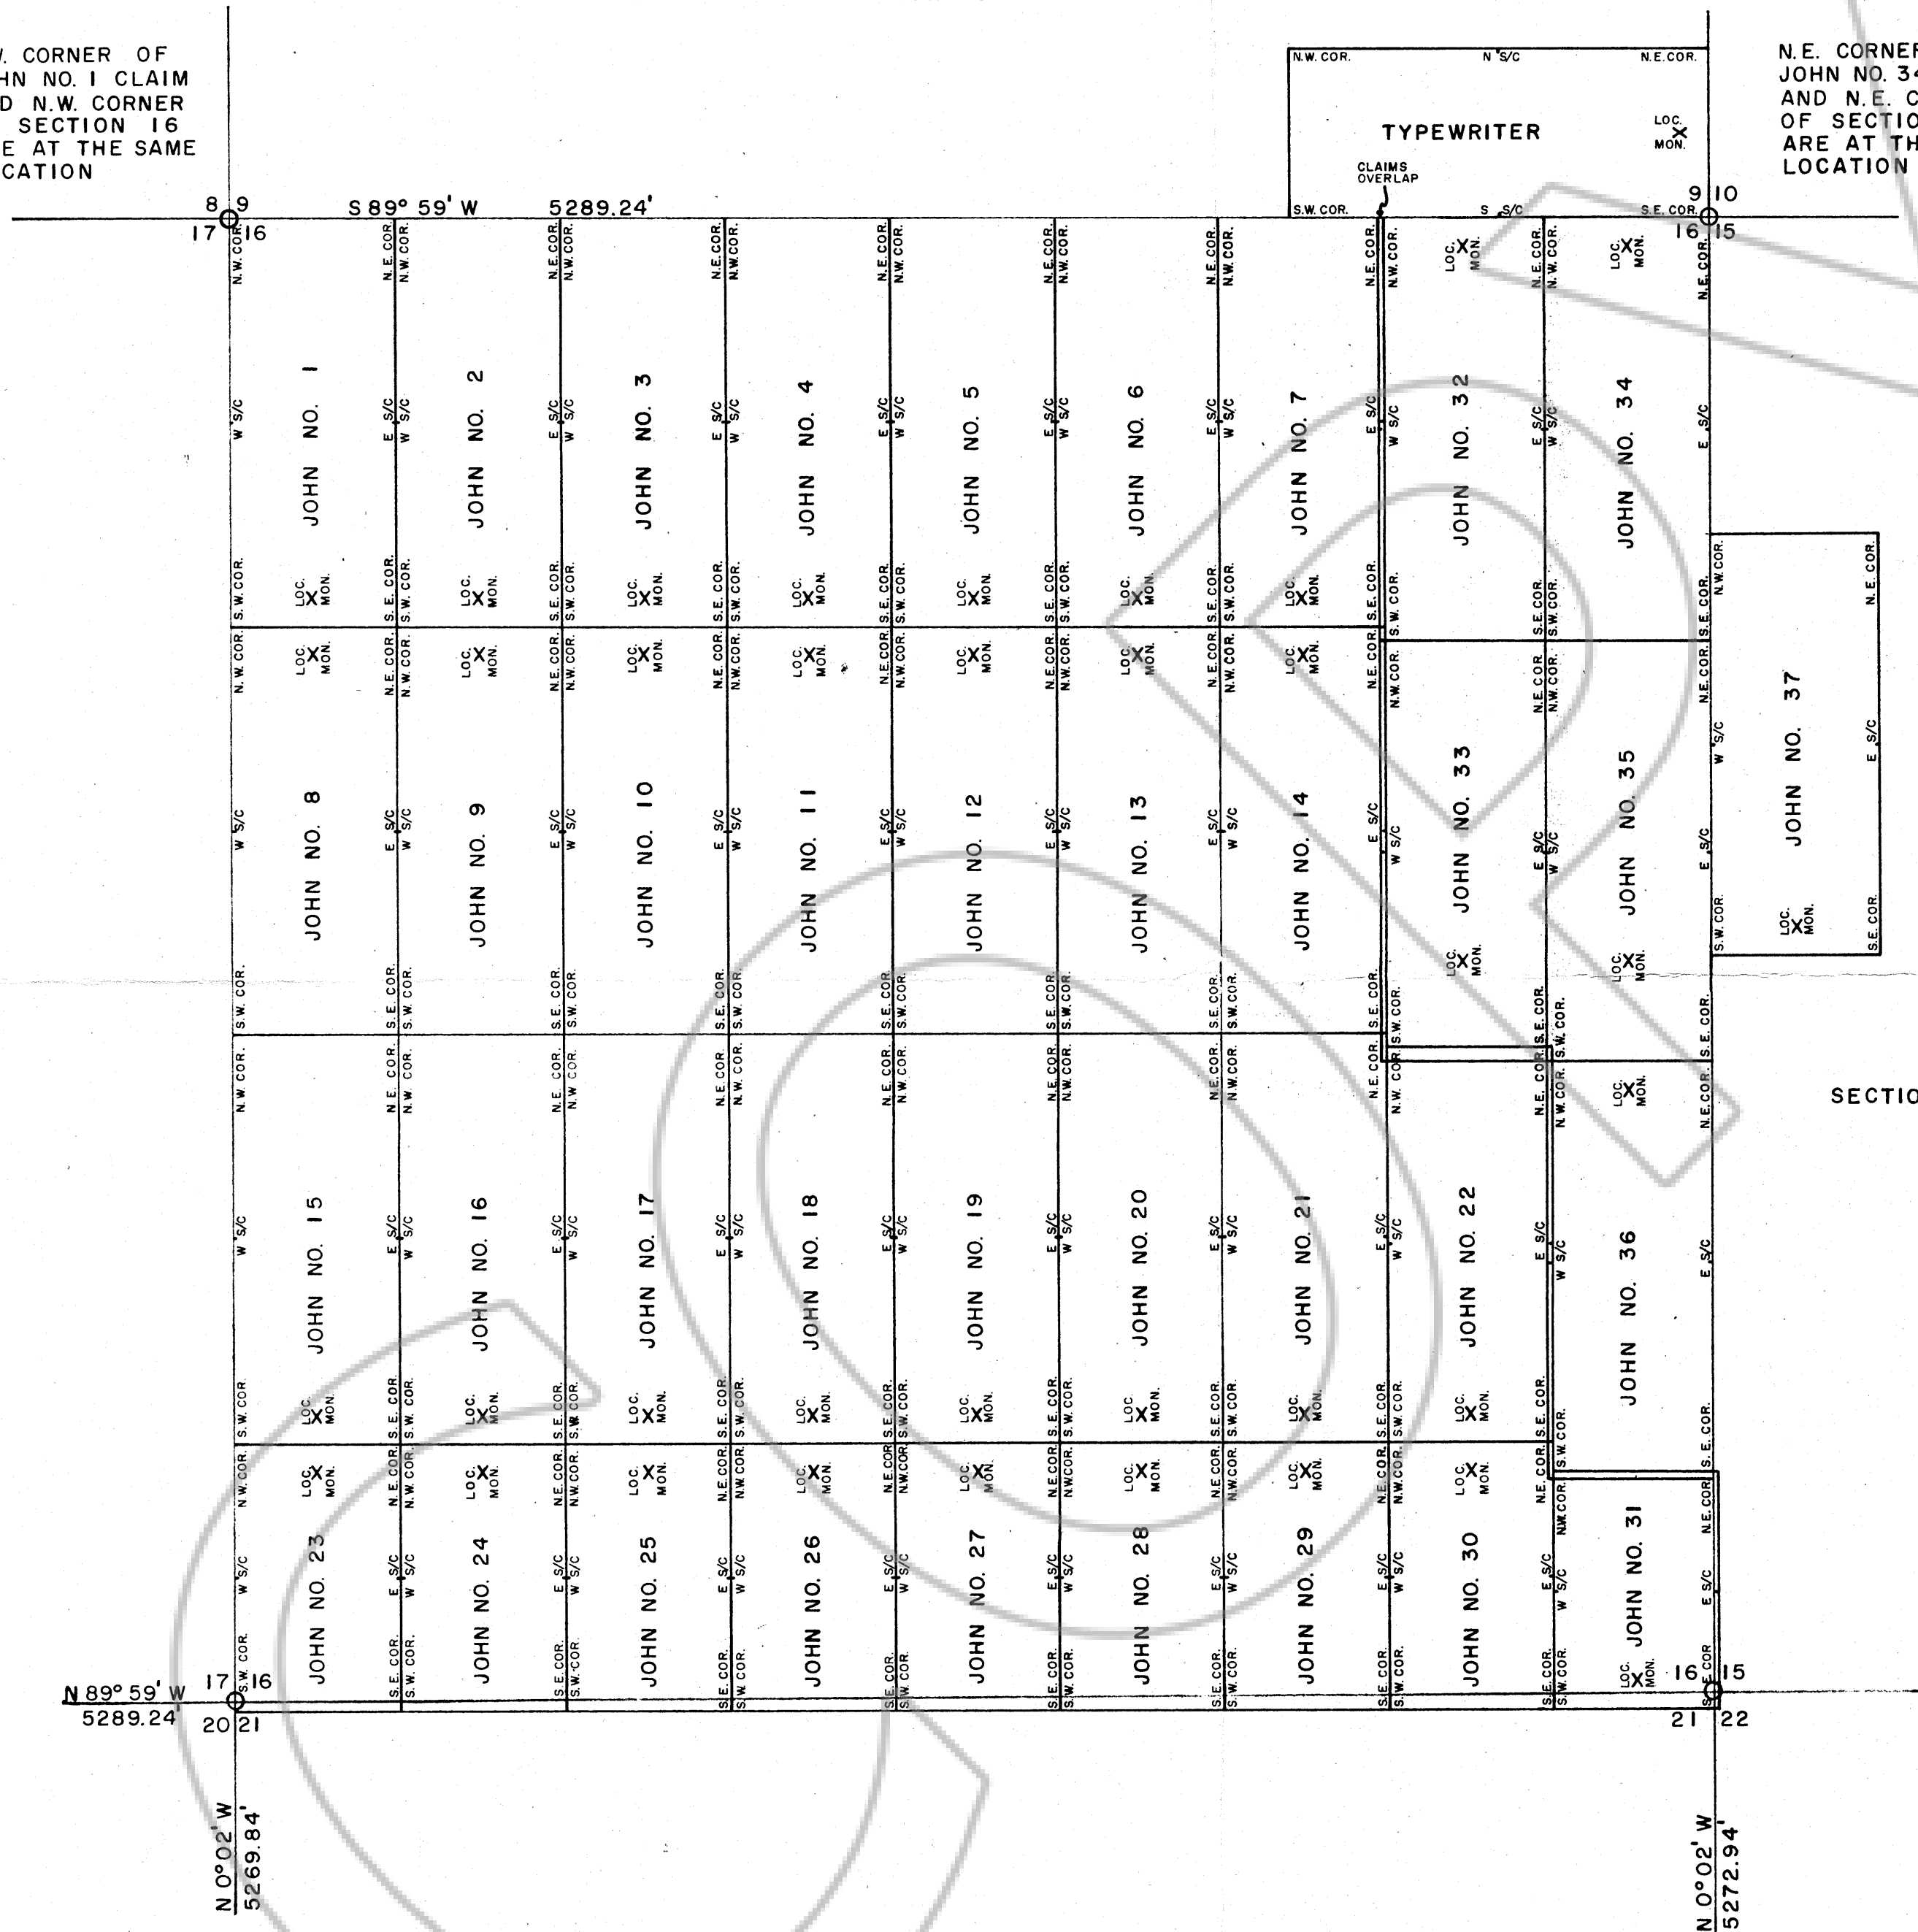

SECTION 15

N 89° 59' W 5289.24'

N 0° 02' W 5272.94'

Filed  
 RECORDED AT THE REQUEST OF  
 Carlin Gold Mining Co  
 on August 16, 1972  
 at 05 mins. past 11 A M  
 in Book of DEEDS  
 RECORDS  
 OF EUREKA COUNTY, NEVADA  
 Recorder  
 File No. 56154-300

CARLIN GOLD MINING CO.  
 EUREKA COUNTY, NEVADA

SECTION 16, 9 & 15  
 T 35 N  
 R 50 E  
 MDB & M

TYPEWRITER CLAIM  
 JOHN GROUP  
 (LODE)  
 P = PATENTED

SCALE 1" = 500'