


SECTION-32, T30N, R50E.

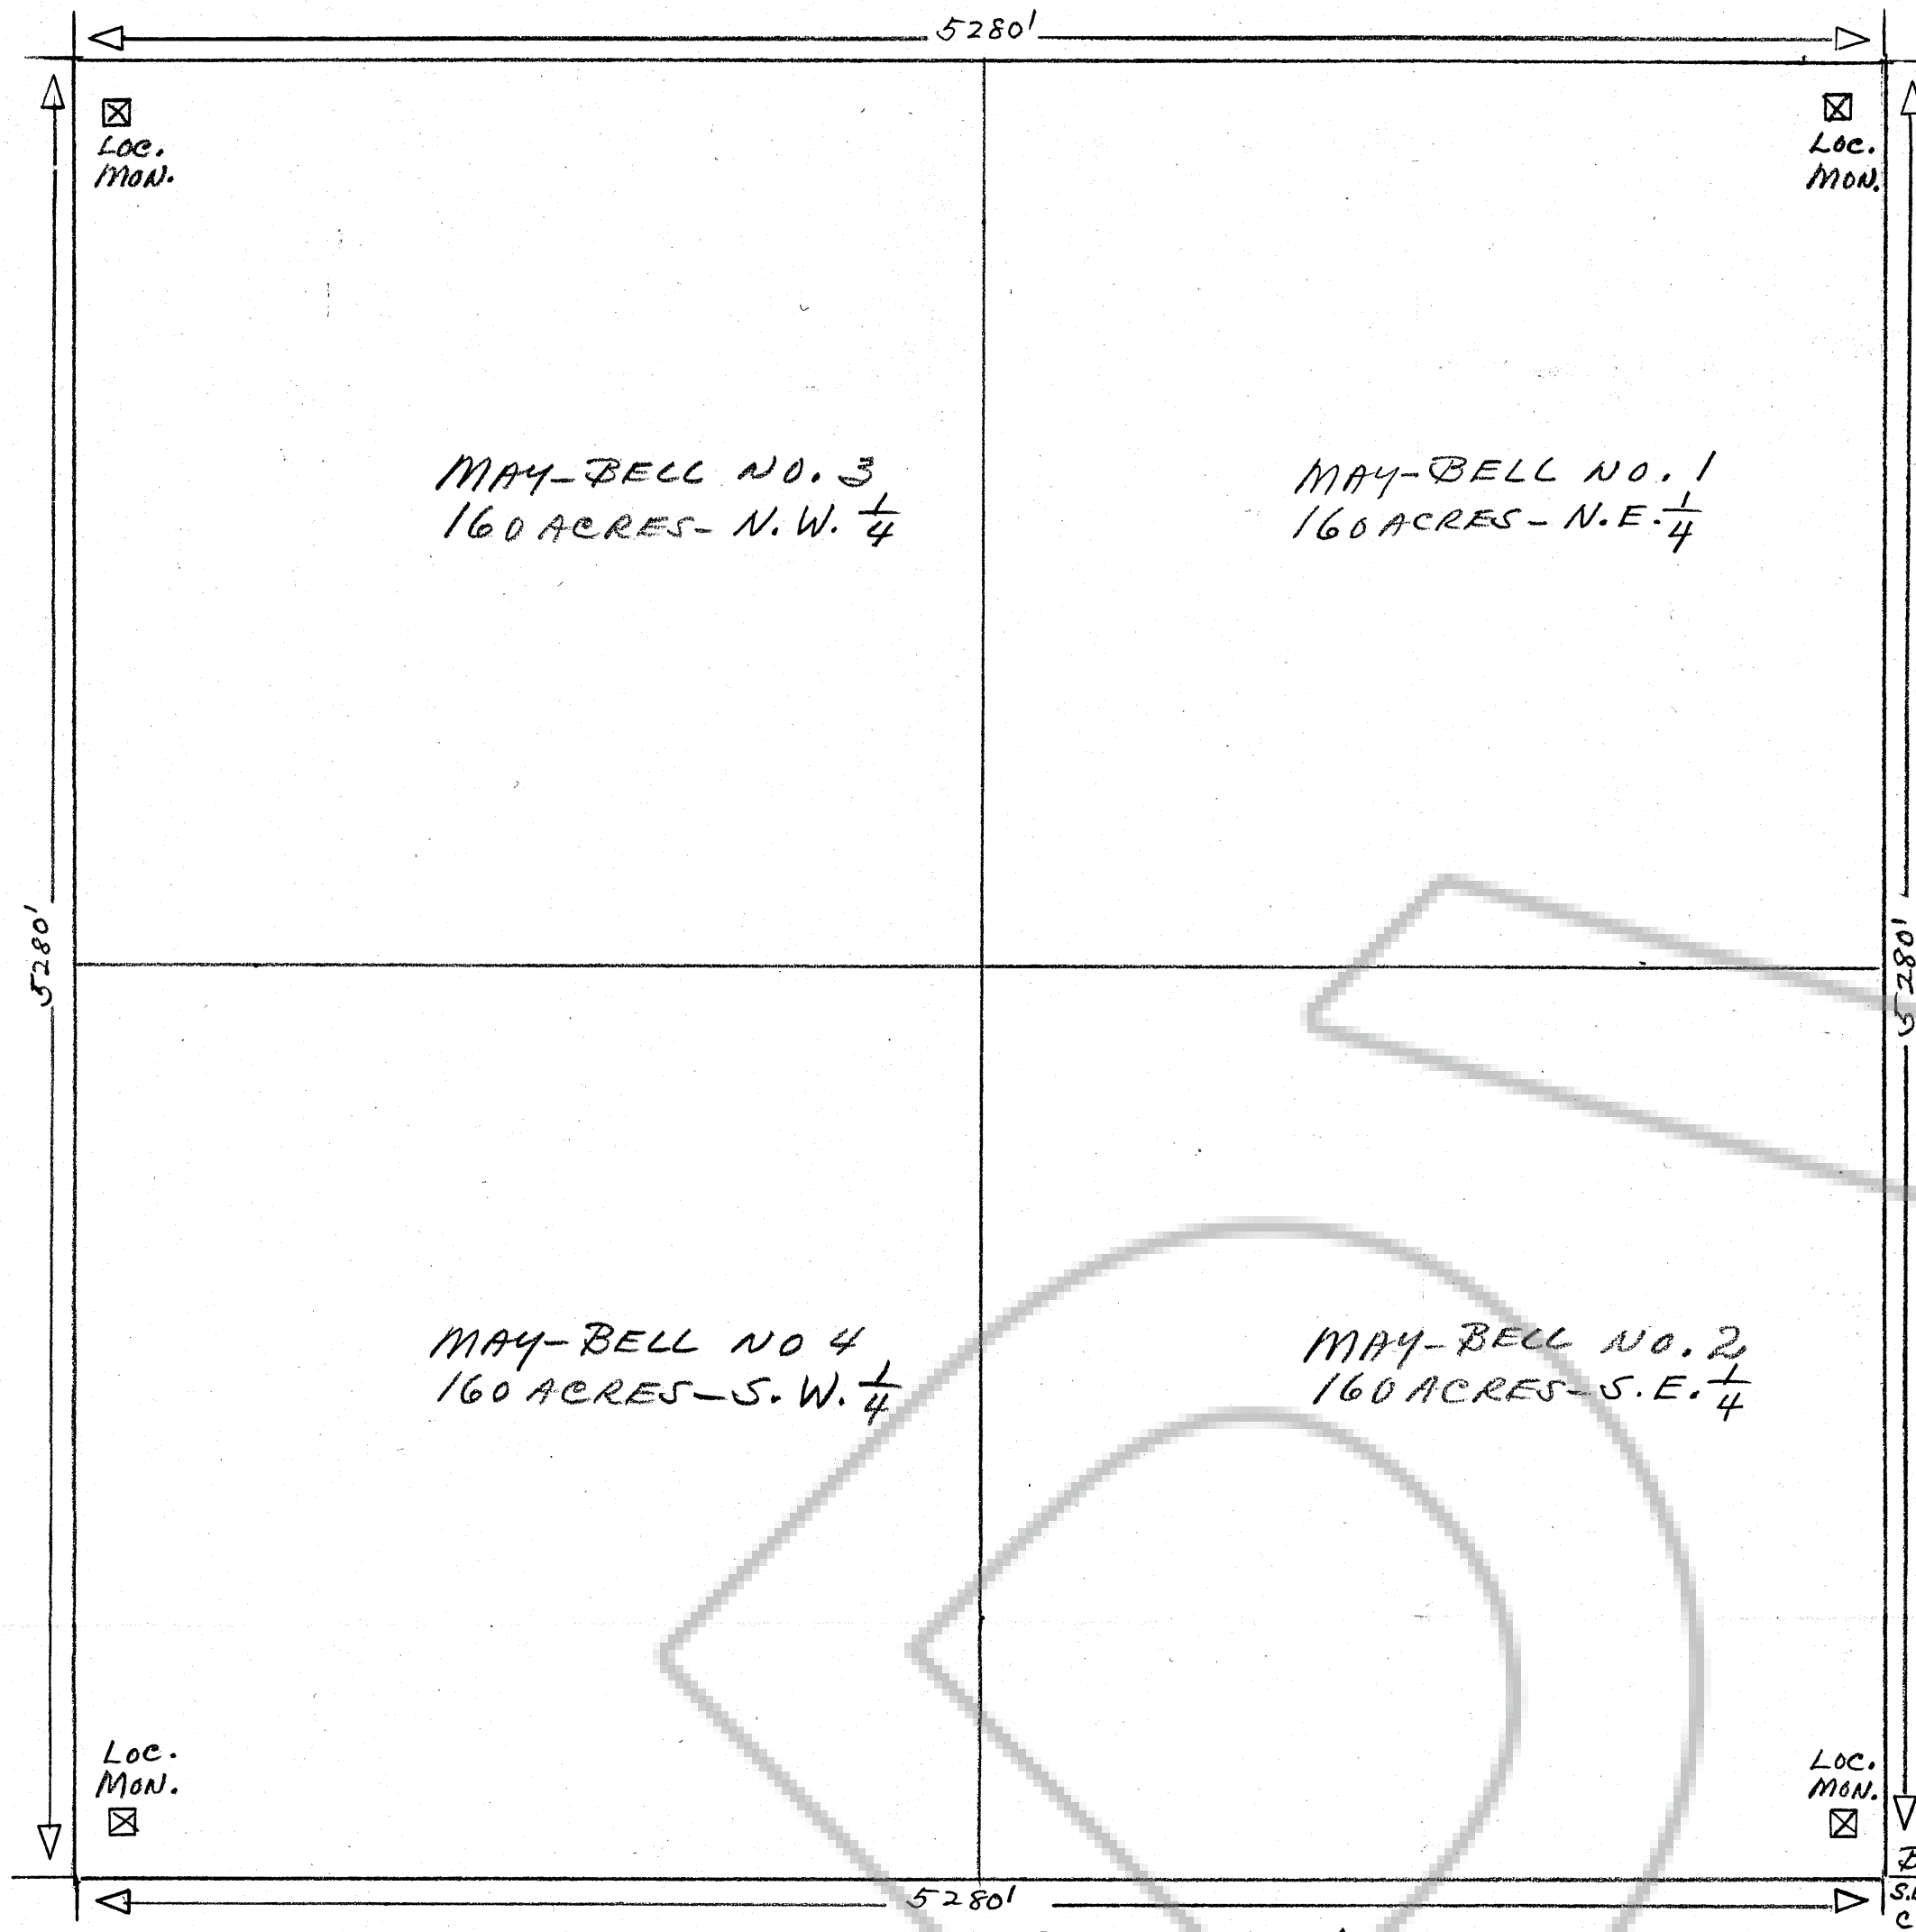


MAP OF THE MAY-BELL PLACER CLAIM GROUP.  
BULLION MINING DISTRICT, EUREKA COUNTY, NEV.

LOCATED:- MAY, 20TH, 1970

BY:- L.C. CARTER  
P.O. BOX 58  
BEOWAWE, NEVADA.

SECTION-32, T30N, R50E.  
FRENCHIE CREEK, QUADRANGLE (1957)

SECTION-36, T30N, R50E.

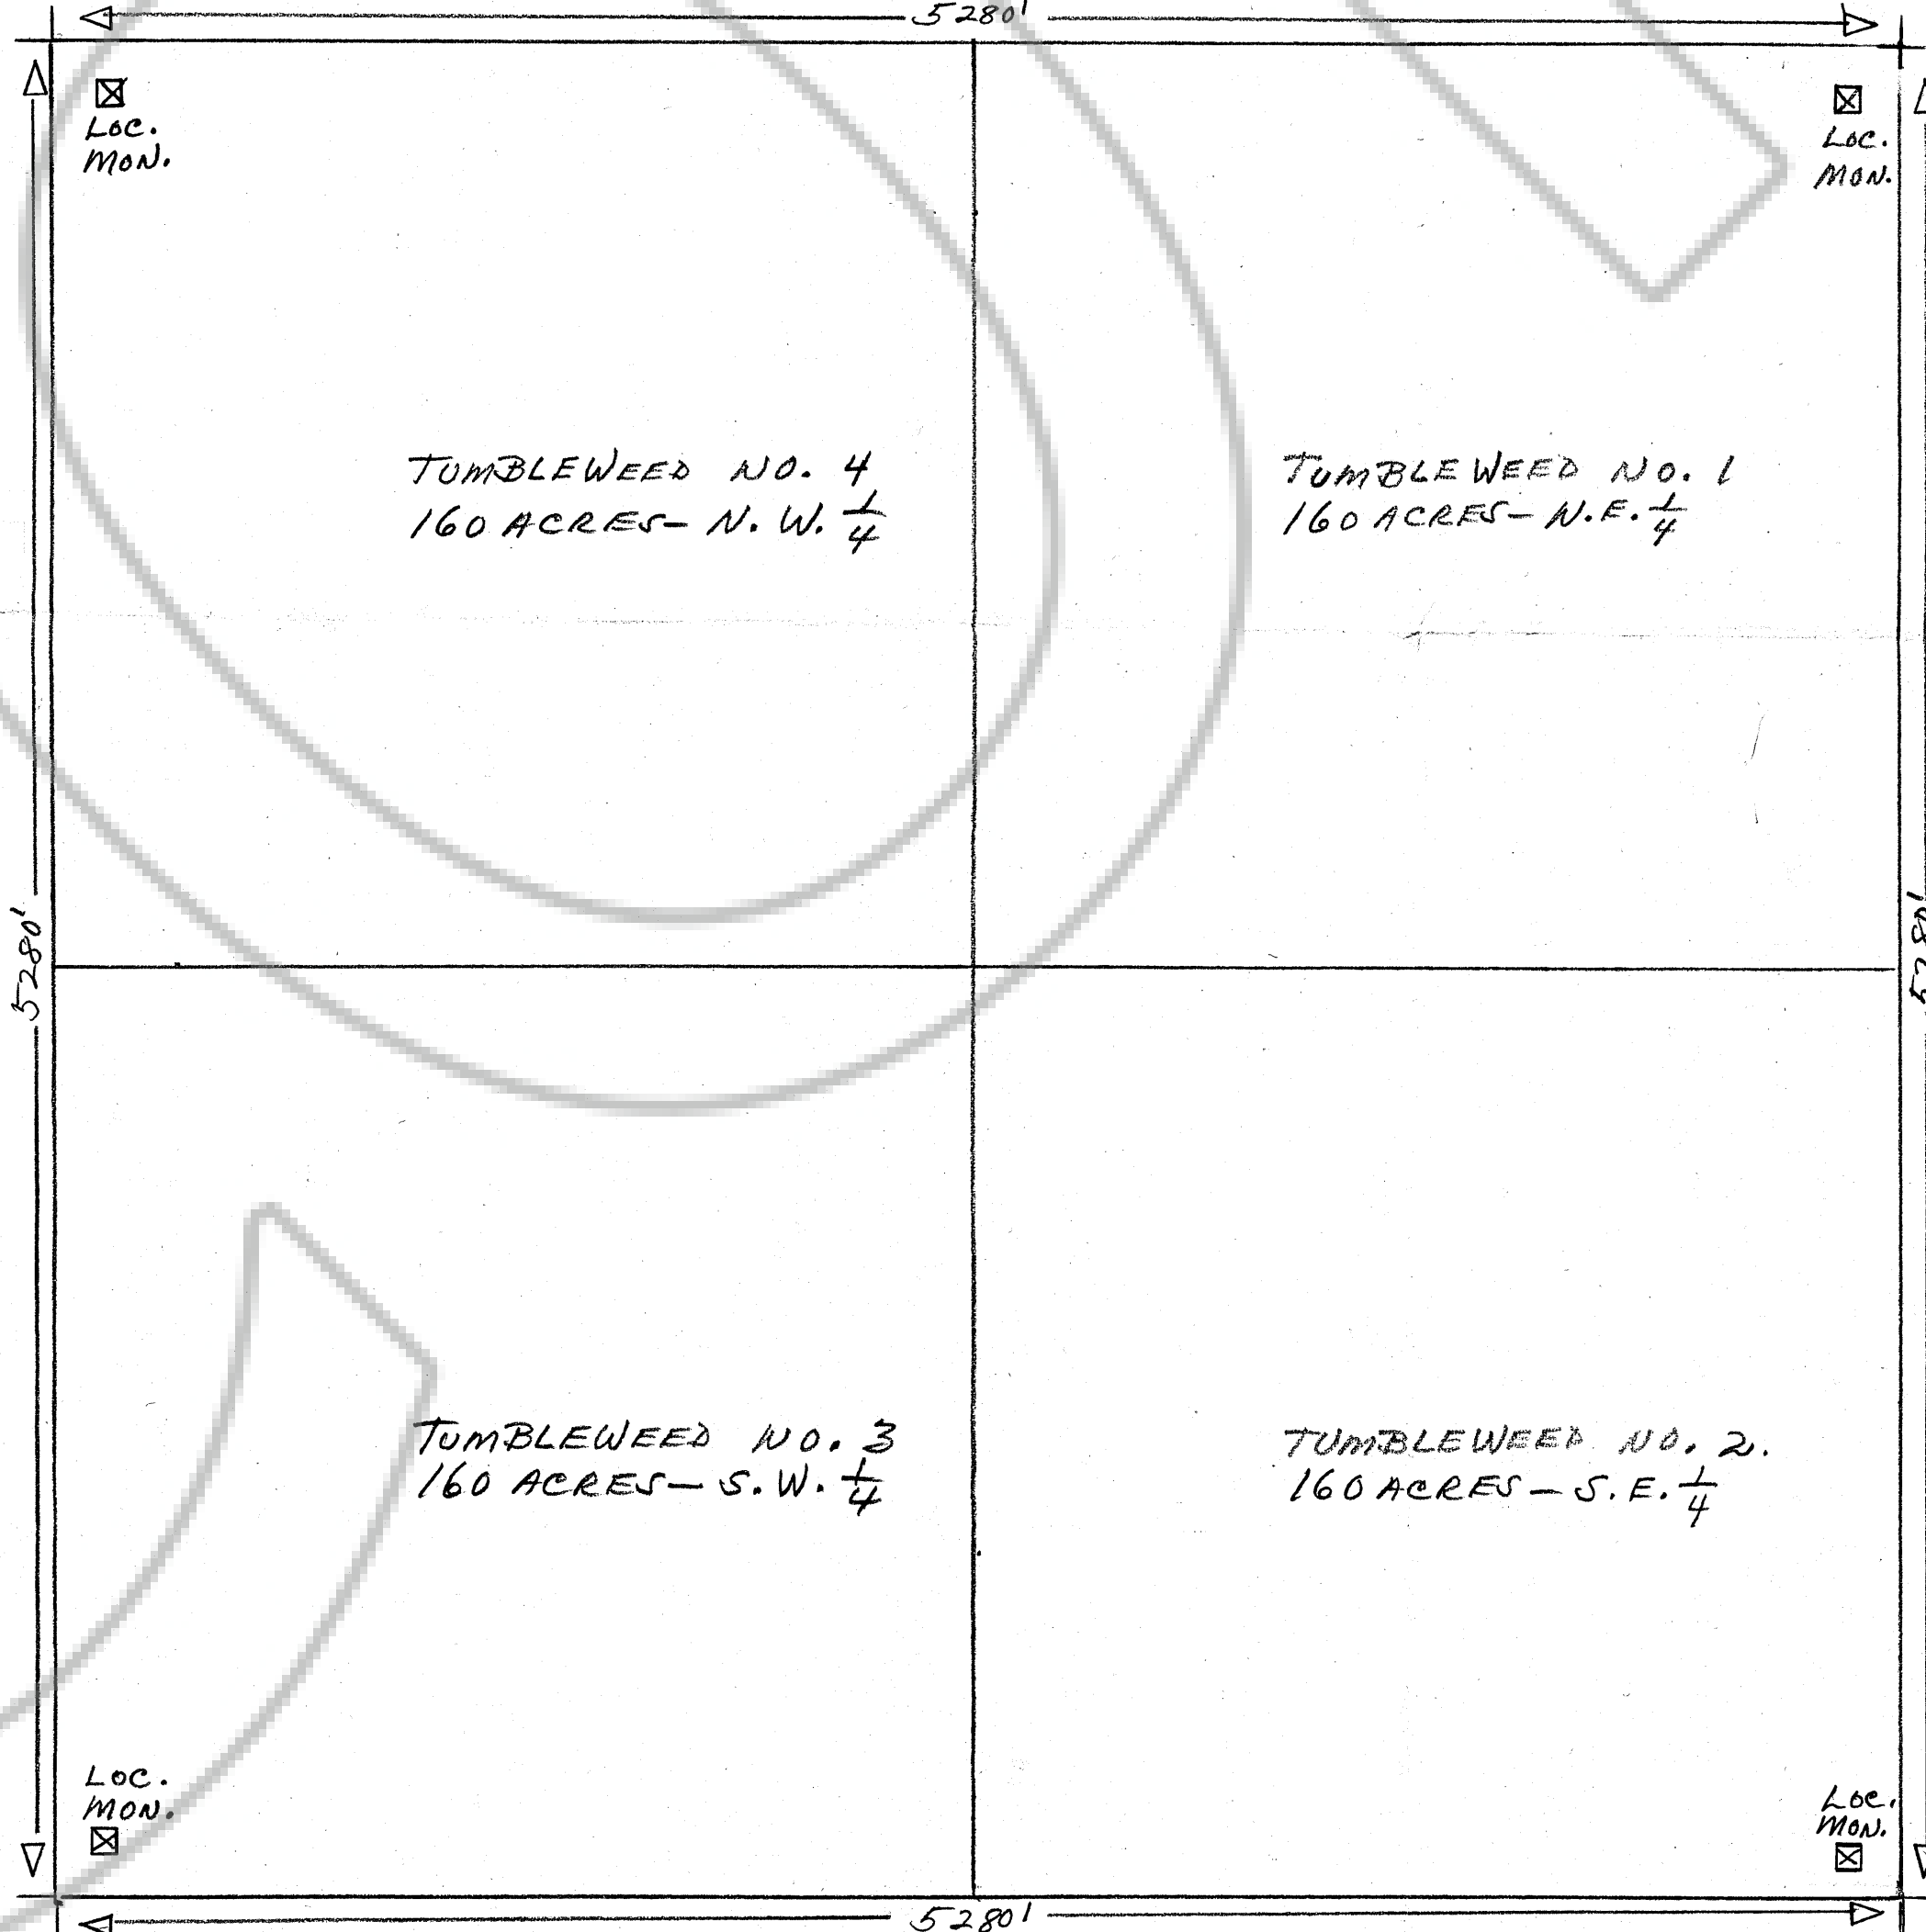

TUMBLEWEED NO. 4  
160 ACRES - N.W. 1/4

TUMBLEWEED NO. 1  
160 ACRES - N.E. 1/4

TUMBLEWEED NO. 3  
160 ACRES - S.W. 1/4

TUMBLEWEED NO. 2.  
160 ACRES - S.E. 1/4

MAP OF THE TUMBLEWEED PLACER CLAIM GROUP.  
BULLION MINING DISTRICT, EUREKA COUNTY, NEV.

LOCATED:- MAY, 21ST, 1970.

BY:- L.C. CARTER  
P.O. BOX 58  
BEOWAWE, NEVADA

SECTION-36, T30N, R50E.  
FRENCHIE CREEK, QUADRANGLE (1957)

Filed  
RECORDED AT THE REQUEST OF  
HARVEY ANACKER  
on August 22, 1973  
at 00 mins past 11 A. M.  
in Book \_\_\_\_\_ of OFFICIAL  
RECORDS OF EUREKA COUNTY, NEVADA  
Recorder: *James G. [Signature]*  
File No. 56216 Page 300