


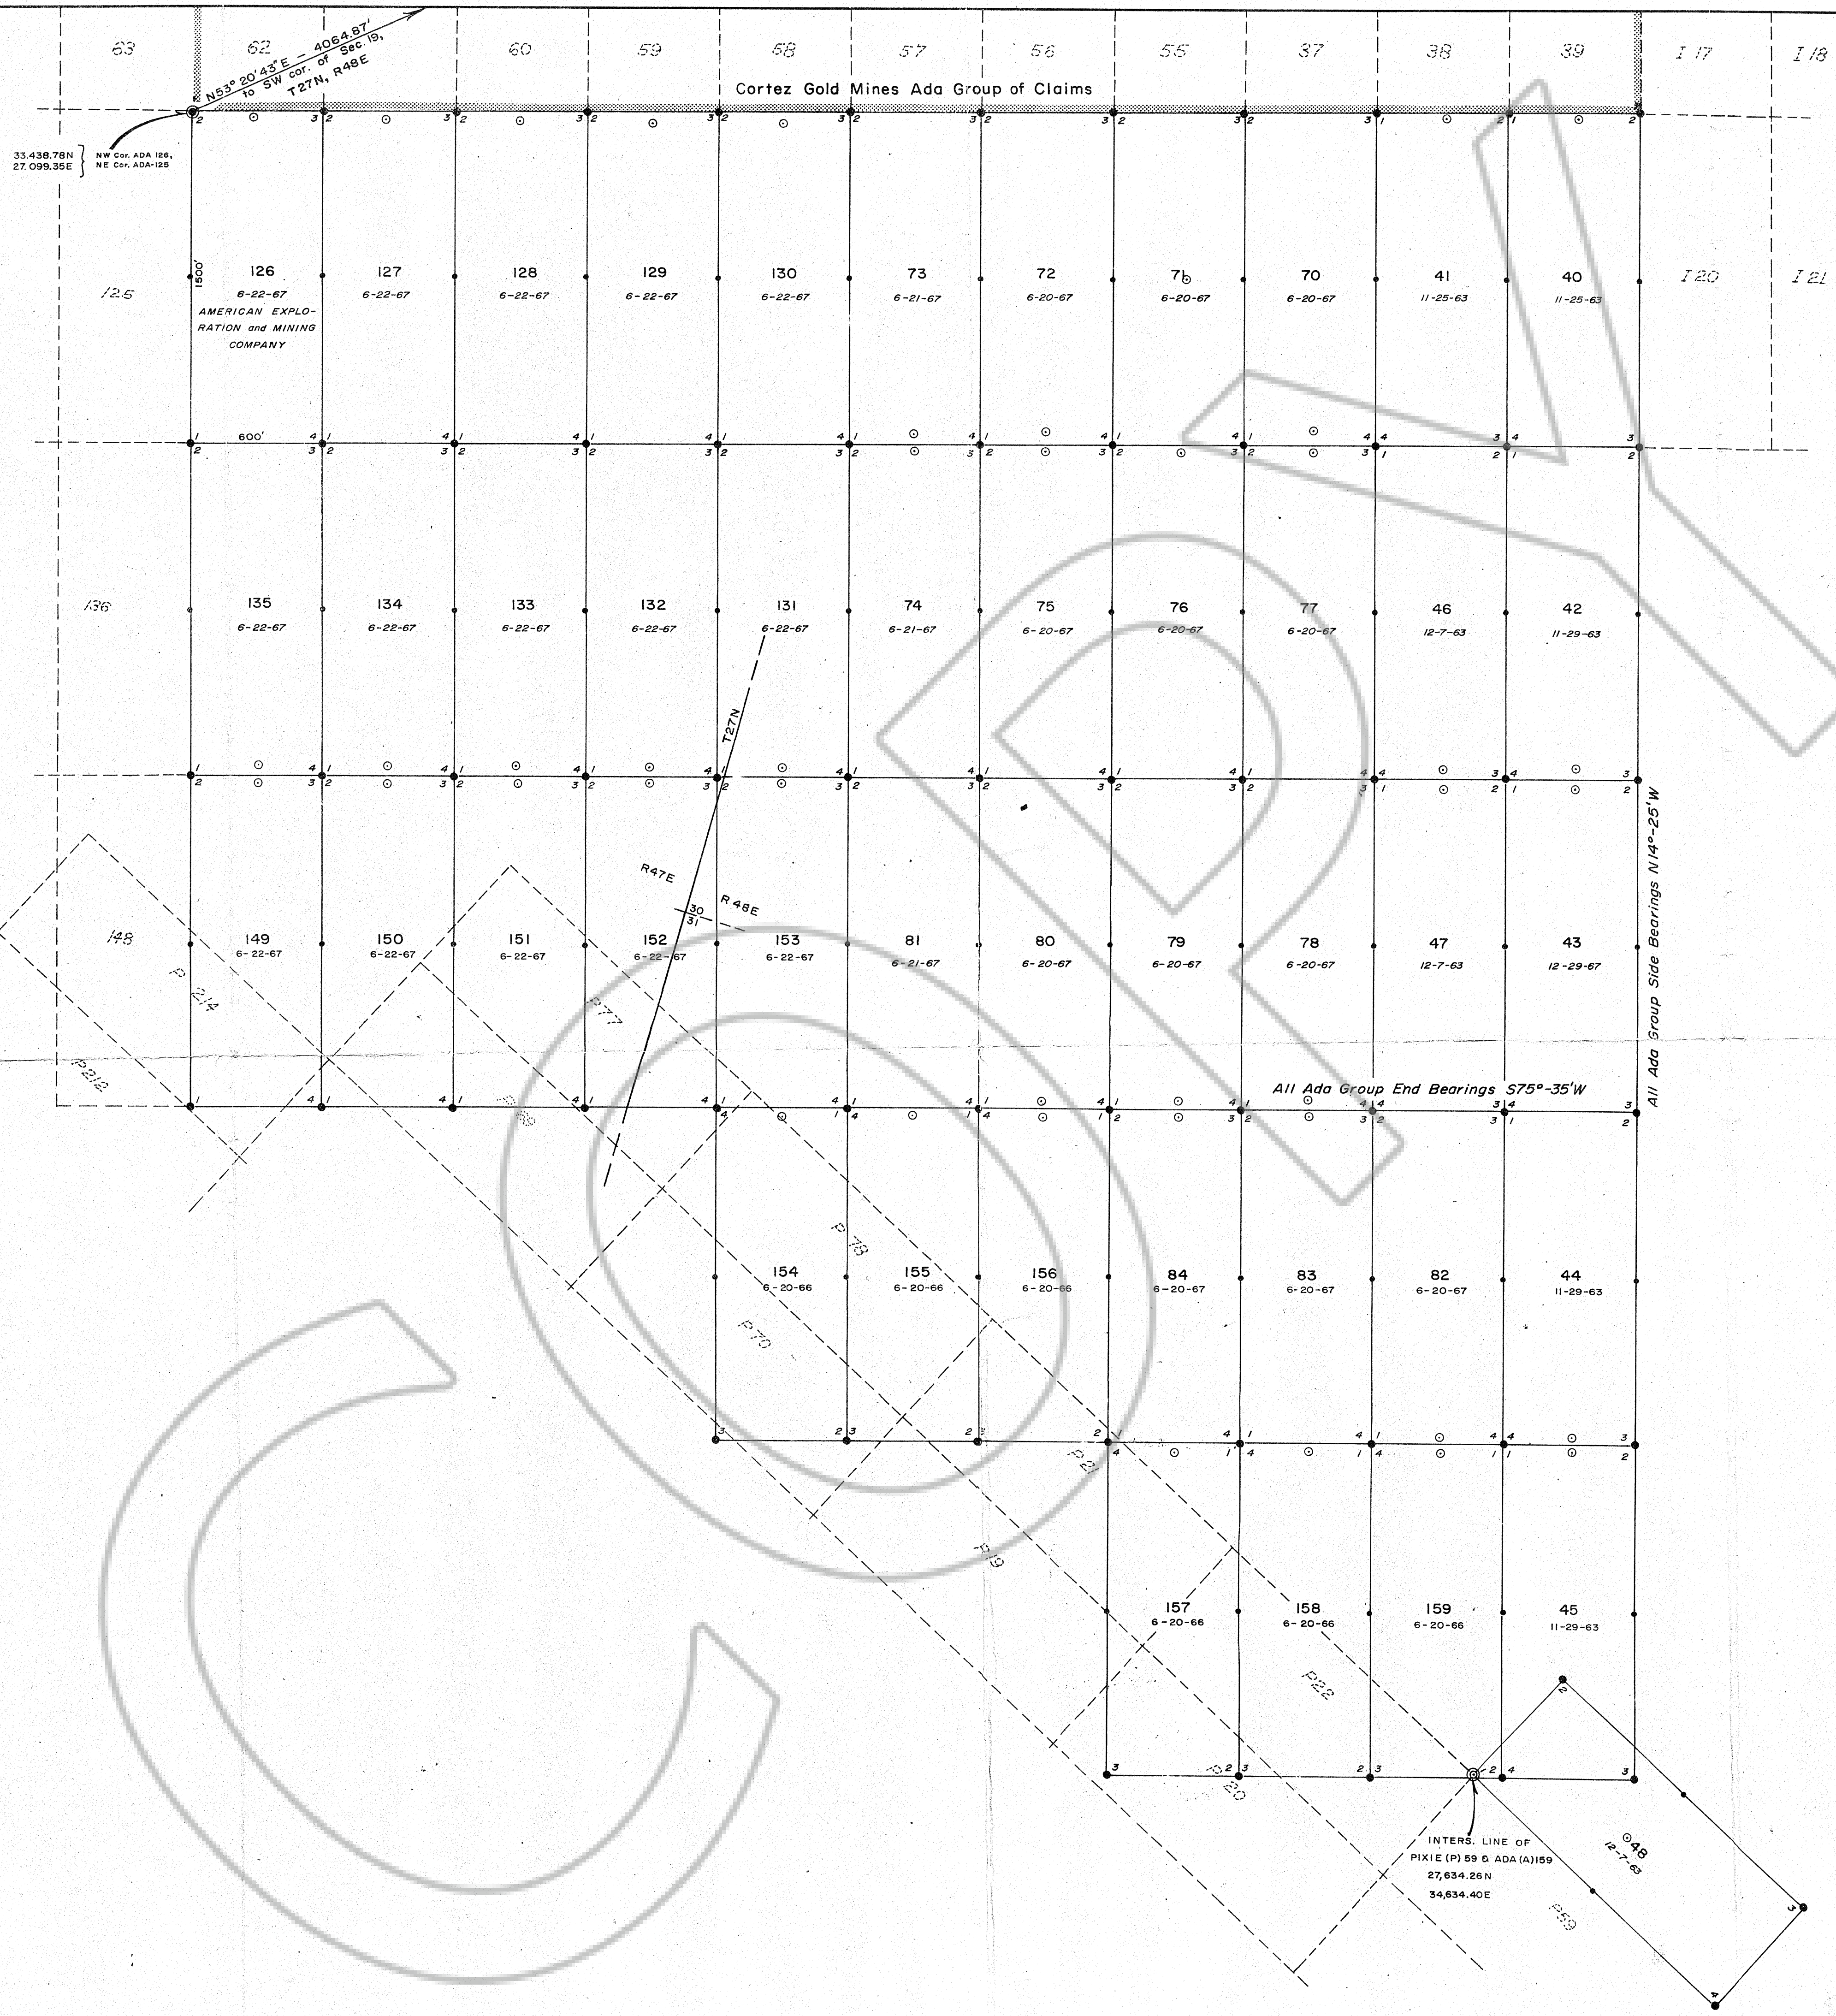

Claims on adjoining maps
● Claim corner, 4x4 wooden post
○ Location monument, 4x4 wooden post
● Side center, 4x4 wooden post
All claims standard 600'x1500' unless otherwise noted
NOTE: ALL ADA CLAIMS LOCATED BY CORTEZ METALS CO.
EXCEPT WHERE NOTED.

Filed
RECORDED AT THE REQUEST OF
American Exploration Mining Co.
on Aug 29 1972
at 20 mins. past 1 P. M.
in Book 56332 Page 300
RECORDS, page 300
OF EUREKA COUNTY, NEVADA
Recorder Allen D. Nelson
File No. 56332 Page 300

CORTEZ JOINT VENTURE ONE CALIFORNIA BLDG. SUITE 2500, SAN FRANCISCO, CA. 94111			
Map of <u>ADA- 40 thru 48</u> <u>70 thru 84</u> , <u>126 thru 135</u> , and <u>149 thru 159</u> Lode Mining Claims. Located in <u>T27N, R47 and R48E, M.D.B.M.</u>			
Cortez Mining District, Eureka and Lander Counties, Nevada			
DATE: August 1972	SCALE: 1" = 400'	DRAWN: Hugo Hawkins	MAP NO. 2