


60687

Div of Land Area West

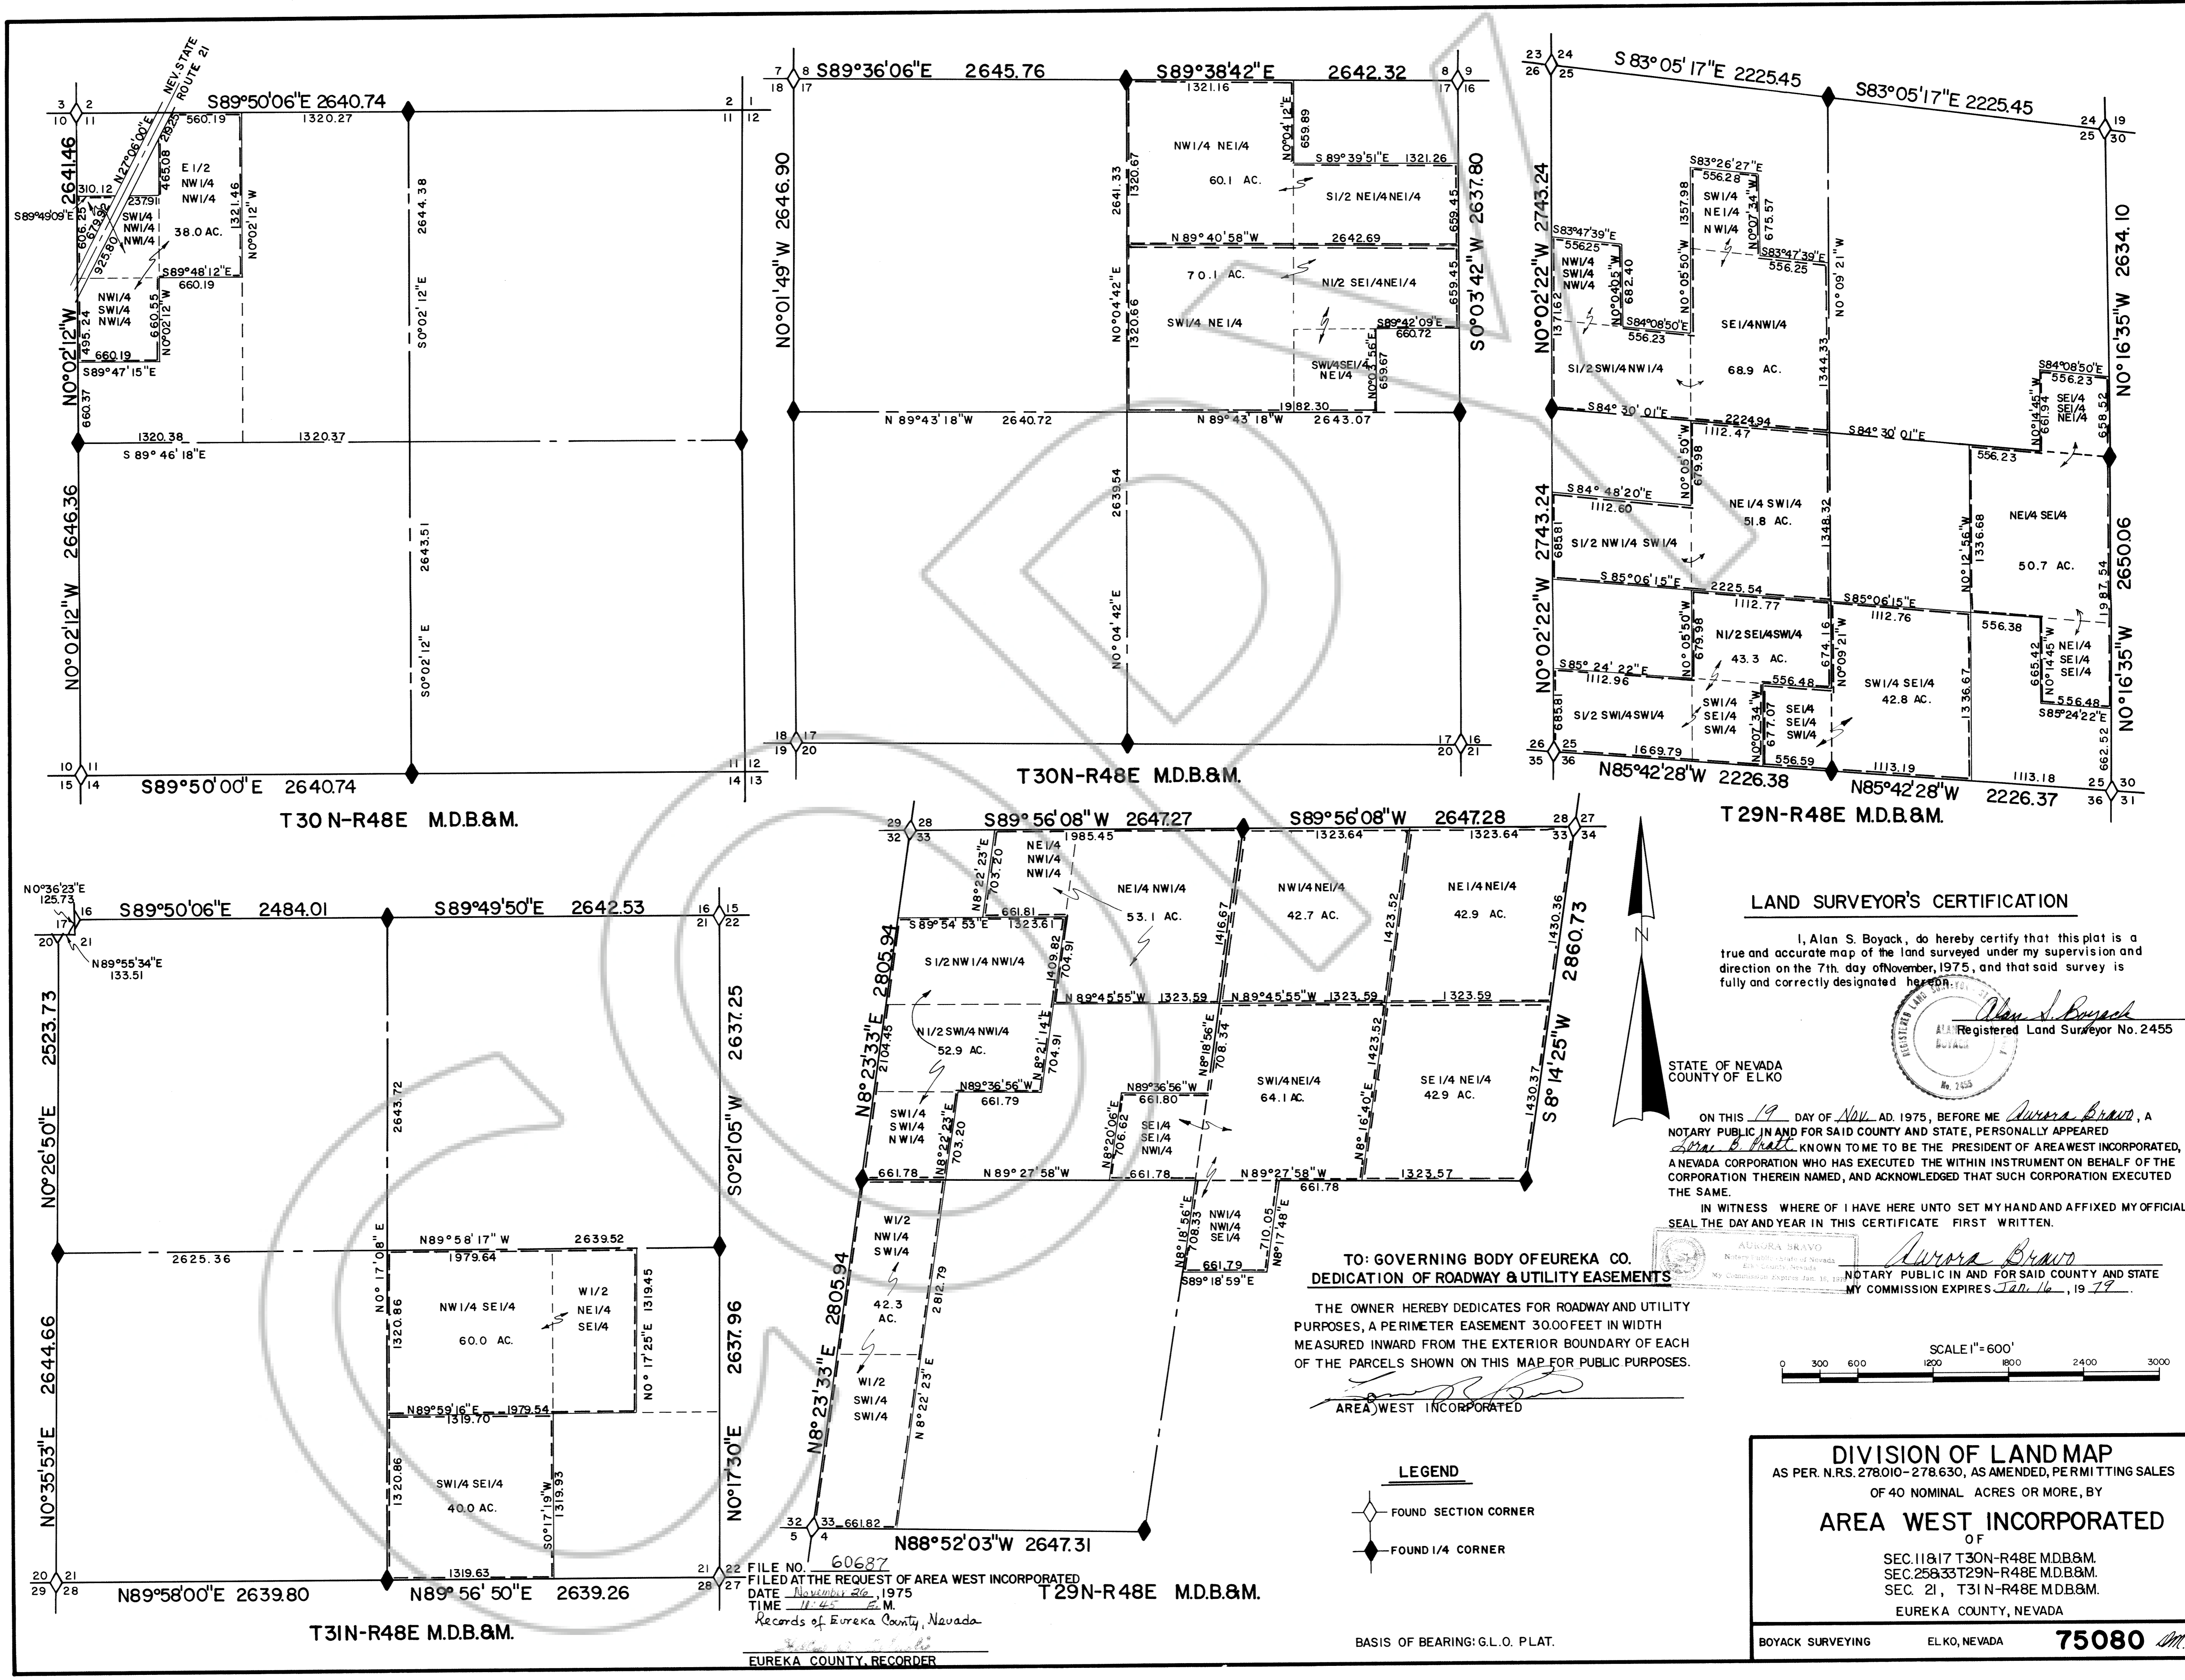

LAND SURVEYOR'S CERTIFICATION

I, Alan S. Boyack, do hereby certify that this plat is a true and accurate map of the land surveyed under my supervision and direction on the 7th day of November, 1975, and that said survey is fully and correctly designated hereon.

Alan S. Boyack
Registered Land Surveyor No. 2455
STATE OF NEVADA
COUNTY OF ELKO

ON THIS 19 DAY OF Nov. AD. 1975, BEFORE ME Aurora Bravo, A NOTARY PUBLIC IN AND FOR SAID COUNTY AND STATE, PERSONALLY APPEARED Area West, KNOWN TO ME TO BE THE PRESIDENT OF AREA WEST INCORPORATED, A NEVADA CORPORATION WHO HAS EXECUTED THE WITHIN INSTRUMENT ON BEHALF OF THE CORPORATION THEREIN NAMED, AND ACKNOWLEDGED THAT SUCH CORPORATION EXECUTED THE SAME.

IN WITNESS WHERE OF I HAVE HERE UNTO SET MY HAND AND AFFIXED MY OFFICIAL SEAL THE DAY AND YEAR IN THIS CERTIFICATE FIRST WRITTEN.

TO: GOVERNING BODY OF EUREKA CO.
DEDICATION OF ROADWAY & UTILITY EASEMENTS

THE OWNER HEREBY DEDICATES FOR ROADWAY AND UTILITY PURPOSES, A PERIMETER EASEMENT 30.00 FEET IN WIDTH MEASURED INWARD FROM THE EXTERIOR BOUNDARY OF EACH OF THE PARCELS SHOWN ON THIS MAP FOR PUBLIC PURPOSES.

AREA WEST INCORPORATED

- LEGEND
- FOUND SECTION CORNER
 - FOUND 1/4 CORNER

BASIS OF BEARING: G.L.O. PLAT.

FILE NO. 60687
FILED AT THE REQUEST OF AREA WEST INCORPORATED
DATE November 26, 1975
TIME 11:45 A.M.
Records of Eureka County, Nevada
EUREKA COUNTY RECORDER

DIVISION OF LAND MAP
AS PER N.R.S. 278.010-278.630, AS AMENDED, PERMITTING SALES OF 40 NOMINAL ACRES OR MORE, BY

AREA WEST INCORPORATED
OF
SEC. 11 & 17 T30N-R48E M.D.B.&M.
SEC. 25 & 33 T29N-R48E M.D.B.&M.
SEC. 21, T31N-R48E M.D.B.&M.
EUREKA COUNTY, NEVADA

BOYACK SURVEYING ELKO, NEVADA **75080**