
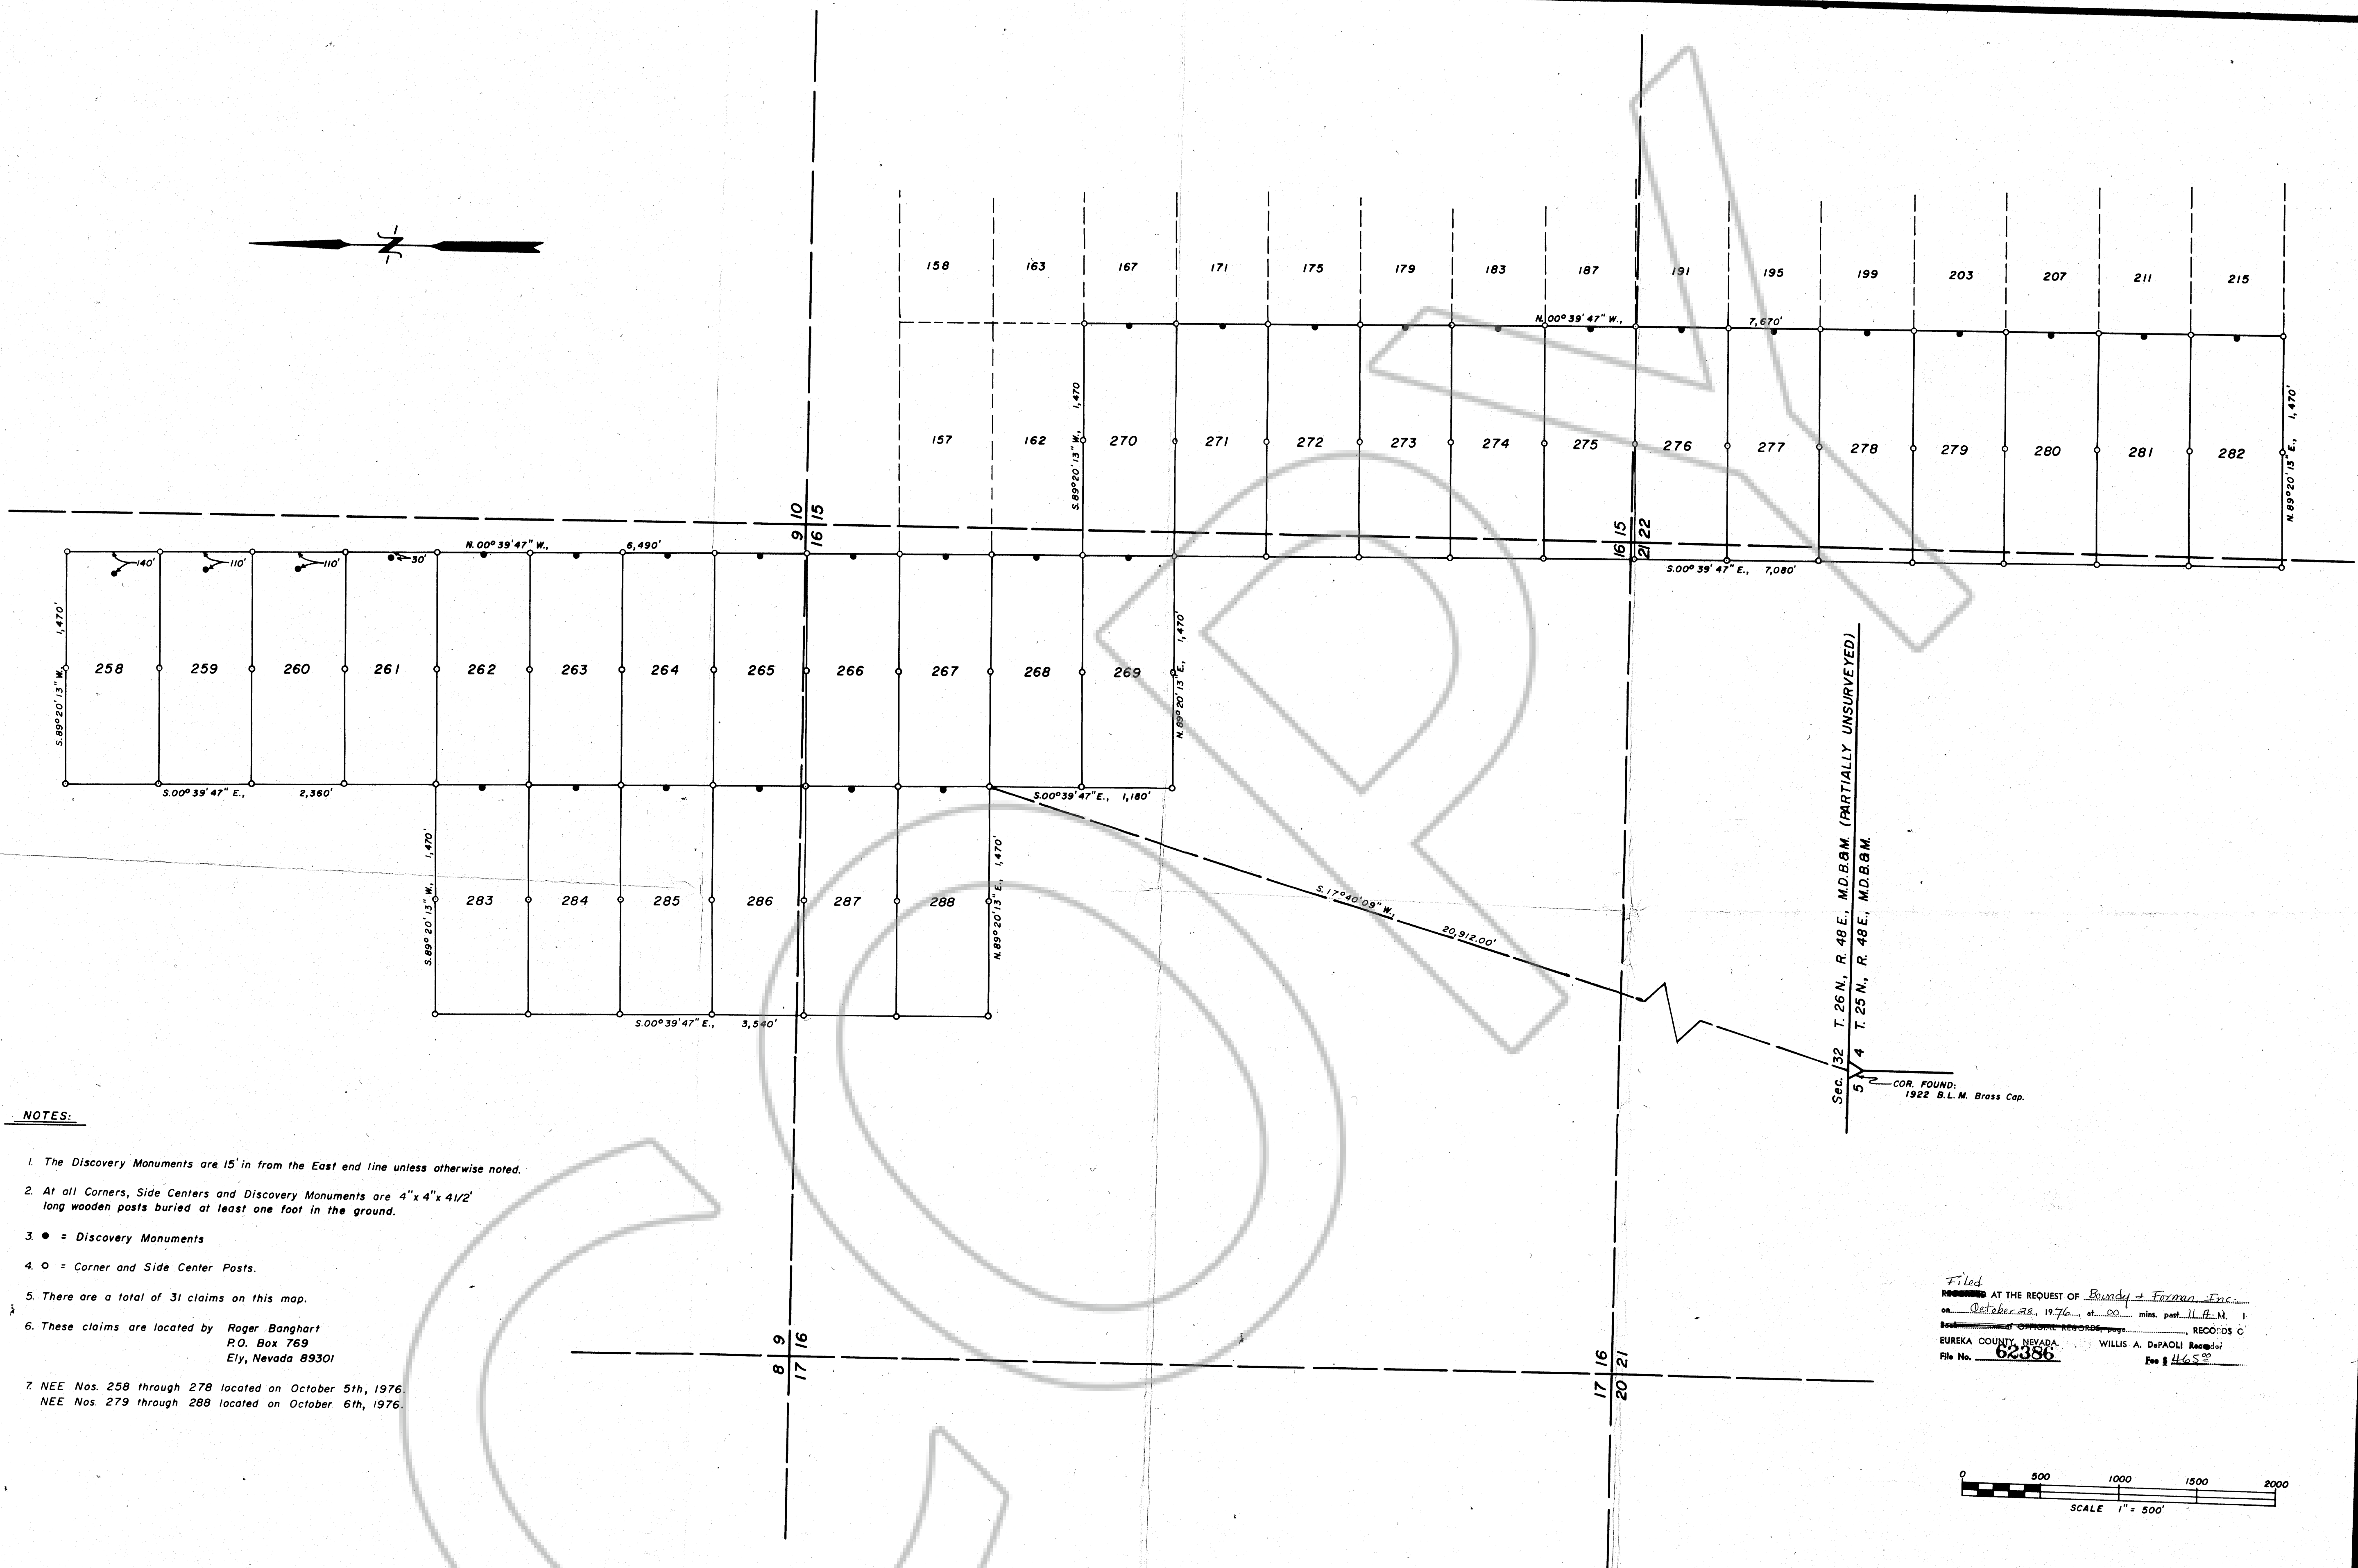


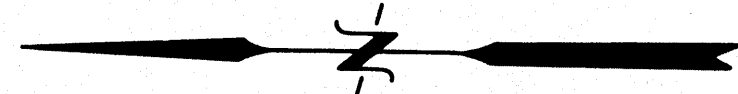


NOTES:

1. The Discovery Monuments are 15' in from the East end line unless otherwise noted.
2. At all Corners, Side Centers and Discovery Monuments are 4" x 4" x 4 1/2' long wooden posts buried at least one foot in the ground.
3. • = Discovery Monuments
4. ○ = Corner and Side Center Posts.
5. There are a total of 31 claims on this map.
6. These claims are located by Roger Banghart
P.O. Box 769
Ely, Nevada 89301
7. NEE Nos. 258 through 278 located on October 5th, 1976.
NEE Nos. 279 through 288 located on October 6th, 1976.

Sec. 132 T. 26 N., R. 48 E., M.D.B.M. (PARTIALLY UNSURVEYED)
4 T. 25 N., R. 48 E., M.D.B.M.
5 COR. FOUND:
1922 B.L.M. Brass Cap.

Filed
RECORDED AT THE REQUEST OF BOUNDY & FORMAN, INC.
on October 28, 1976, at 60 mins. past 11 A.M.
EUREKA COUNTY, NEVADA
File No. 62386
WILLIS A. DePAOLI Recorder
Fee \$ 46.50

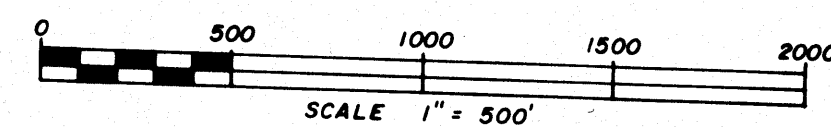

**MAP SHOWING THE
NEE LODE CLAIMS NOS. 258-288
LOCATED IN
SECTIONS 9, 15, 16 & 22, T. 26 N., R. 48 E., M.D.B. & M.
IN THE
CORTEZ MINING DISTRICT
EUREKA COUNTY, NEVADA
FOR
PLACER AMEX, INC.**

SURVEYED & MAPPED
BY
BOUNDY & FORMAN, INC.
ELY, NEVADA
OCTOBER, 1976