
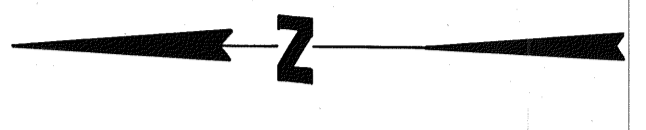


DRAWING NUMBER


DRAWING NUMBER

DRAWING NUMBER
62552


DRAWING NUMBER
R.O.S
T26N R48E Sec 3

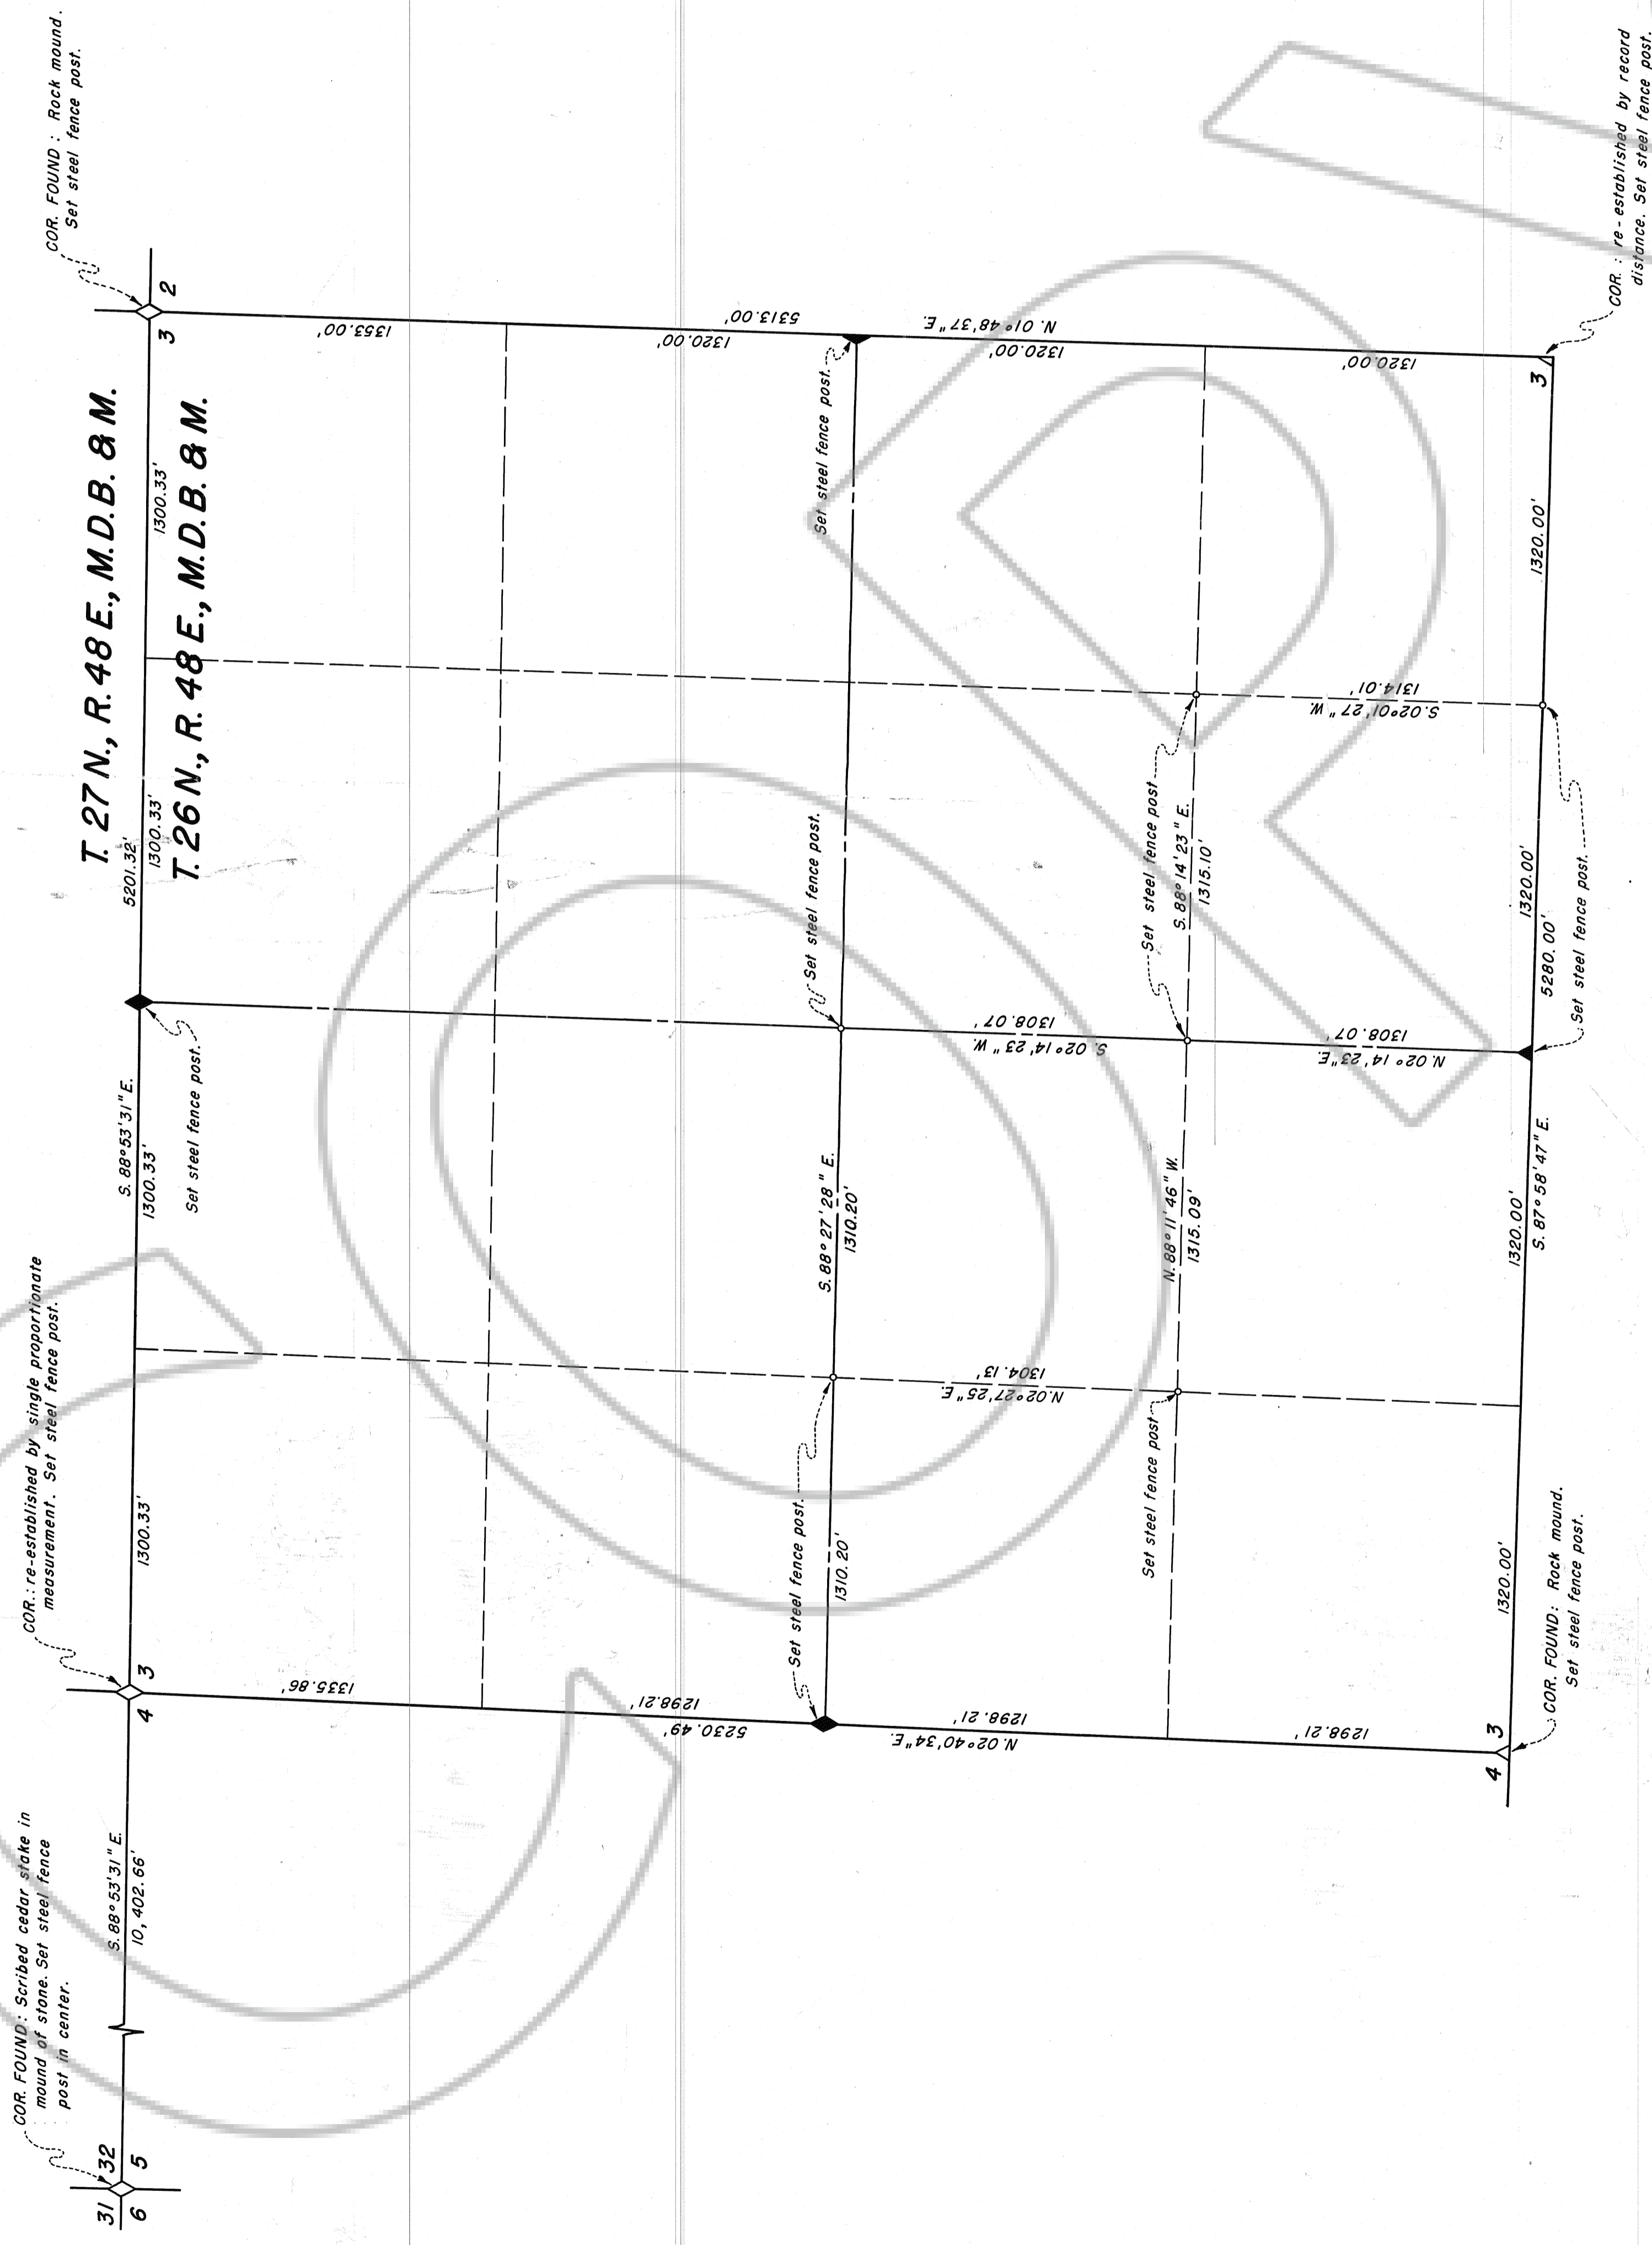

SURVEYORS CERTIFICATION
 I, Richard W. Forman, do hereby certify that this plat is a true and accurate map of the survey made under my supervision and direction between the 1st day and 30th day of Nov. 1976. This plat is prepared in accordance with N.R.S. 625.

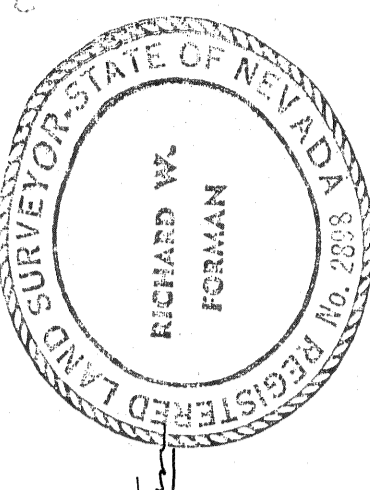

Filed
 RECORDED AT THE REQUEST OF BOUNDARY & FORMAN, INC.
 on December 15, 1976 at 10:15 a.m. by J. M. L.
 WILLIS A. D'ARNO, Recorder
 EUREKA COUNTY, NEVADA
 02552
 File No.

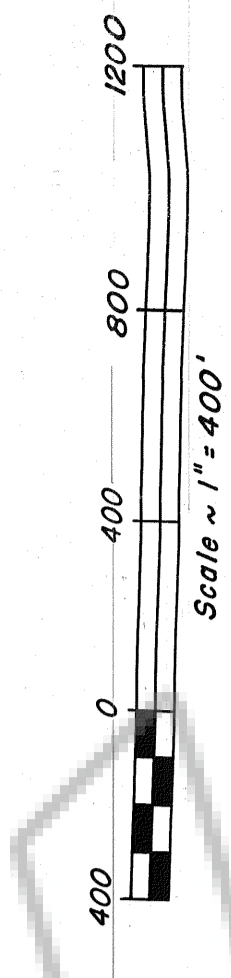

RECORD OF SURVEY
 SHOWING
 THE ABSTRACT OF SECTION 3
 T. 26 N., R. 48 E., M.D.B. & M.
 IN
 PLACER AMEX, INC.
 EUREKA COUNTY, NEVADA

SURVEYED & MAPPED
 BY
 BOUNDARY & FORMAN, INC.
 ELY, NEVADA
 DECEMBER, 1976