


2

R. 53 E.

1

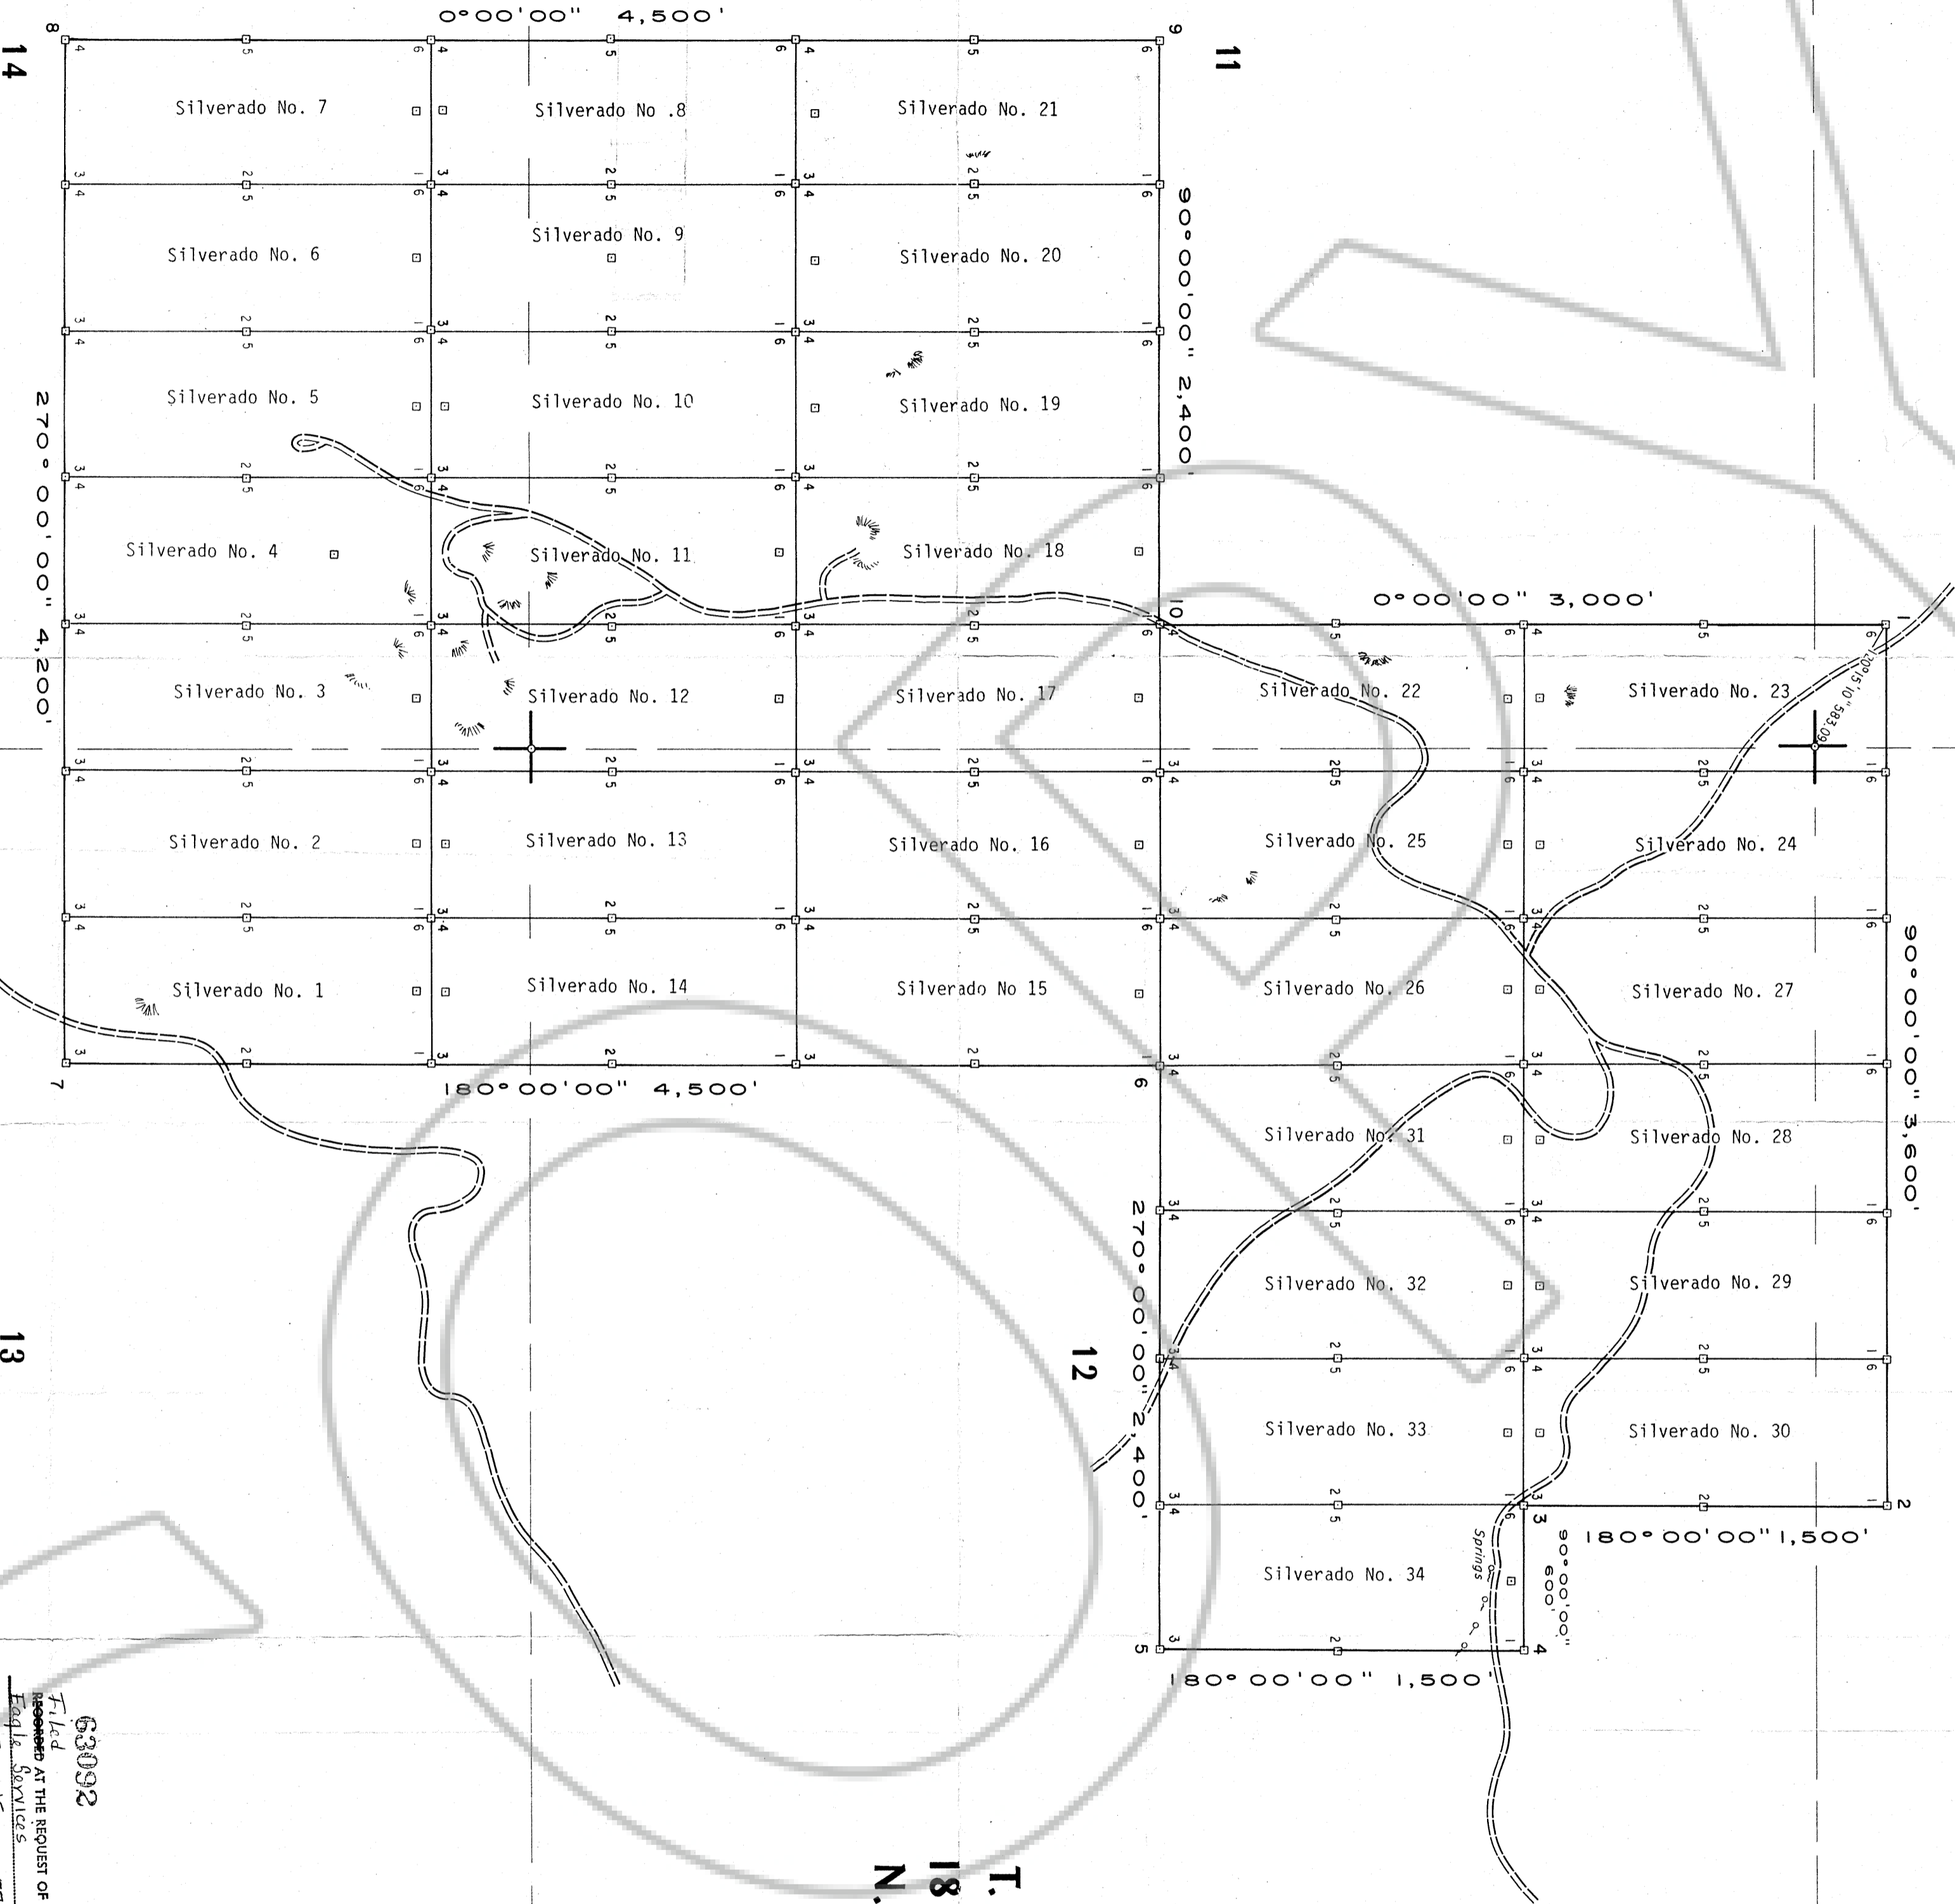

63092

14

11

13

12

T. 18 N.

EXPLANATION

Silverado Claim Nos. 1,6,7,8,9,12,15,16,20,21,22,23,28,

16 Allen Buel1
Box 906, Las Vegas, Nevada 89101

Silverado Claim Nos. 2 & 13

2 Weston H. Kramer
619 Calder, American Falls, Idaho

Silverado Claim no. 3

1 James T. Scanlan
999 N. Curtis Rd., Boise, Idaho

Silverado Claim Nos. 4 & 5

2 Dean Meadows
Box 276, American Falls, Idaho

Silverado Claim Nos. 10 & 14

2 John M. Havlina
999 N. Curtis Rd., Boise, Idaho

Silverado Claim Nos. 11 & 34

2 H. Powell Baker
Box 4287 Thousand Oaks, Calif., 91360

Silverado Claim Nos. 17 & 18

2 Howard E. or Betty Lou Campbell
3760 Wayne Street, Las Vegas, Nevada

Silverado Claim Nos. 19 & 33

2 Gene Dayton, Thomas Reynolds, Curtis Coman
8510 Brynwood Ave., Boise, Idaho

Silverado Claim Nos. 24,26 & 27

3 Lynn H. Erickson
209 Cline Street, Las Vegas, Nevada 89128

Silverado Claim Nos. 25 & 30

2 Gene Hutchins
910 Country Park Drive, Prescott, Arizona 86301

Claims staked by L. H. Erickson
March, April, May and June, 1977

SILVERADO - DIAMOND PROJECT

P. O. BOX 415 - EAST ELY - NEVADA - 89315

Property Map

SILVERADO CLAIM GROUP

EUREKA MINING DISTRICT - EUREKA COUNTY - NEVADA

Scale 1" = 500' Date June 11, 1977

Mapping L. H. Erickson

Drafting J. Owens

SD-1

63092
 Filed
 RECORDED AT THE REQUEST OF
 Eagle Services
 on Title 15 1977
 at 5.0 min. part 3 P.M.
 In Book 15 of Official
 RECORDS
 OF EUREKA COUNTY, NEVADA
 WILL A. D'PAOLI
 Recorder
 File No. 63092 Fee \$510.00