


R. 53 E.

22

23

27

26

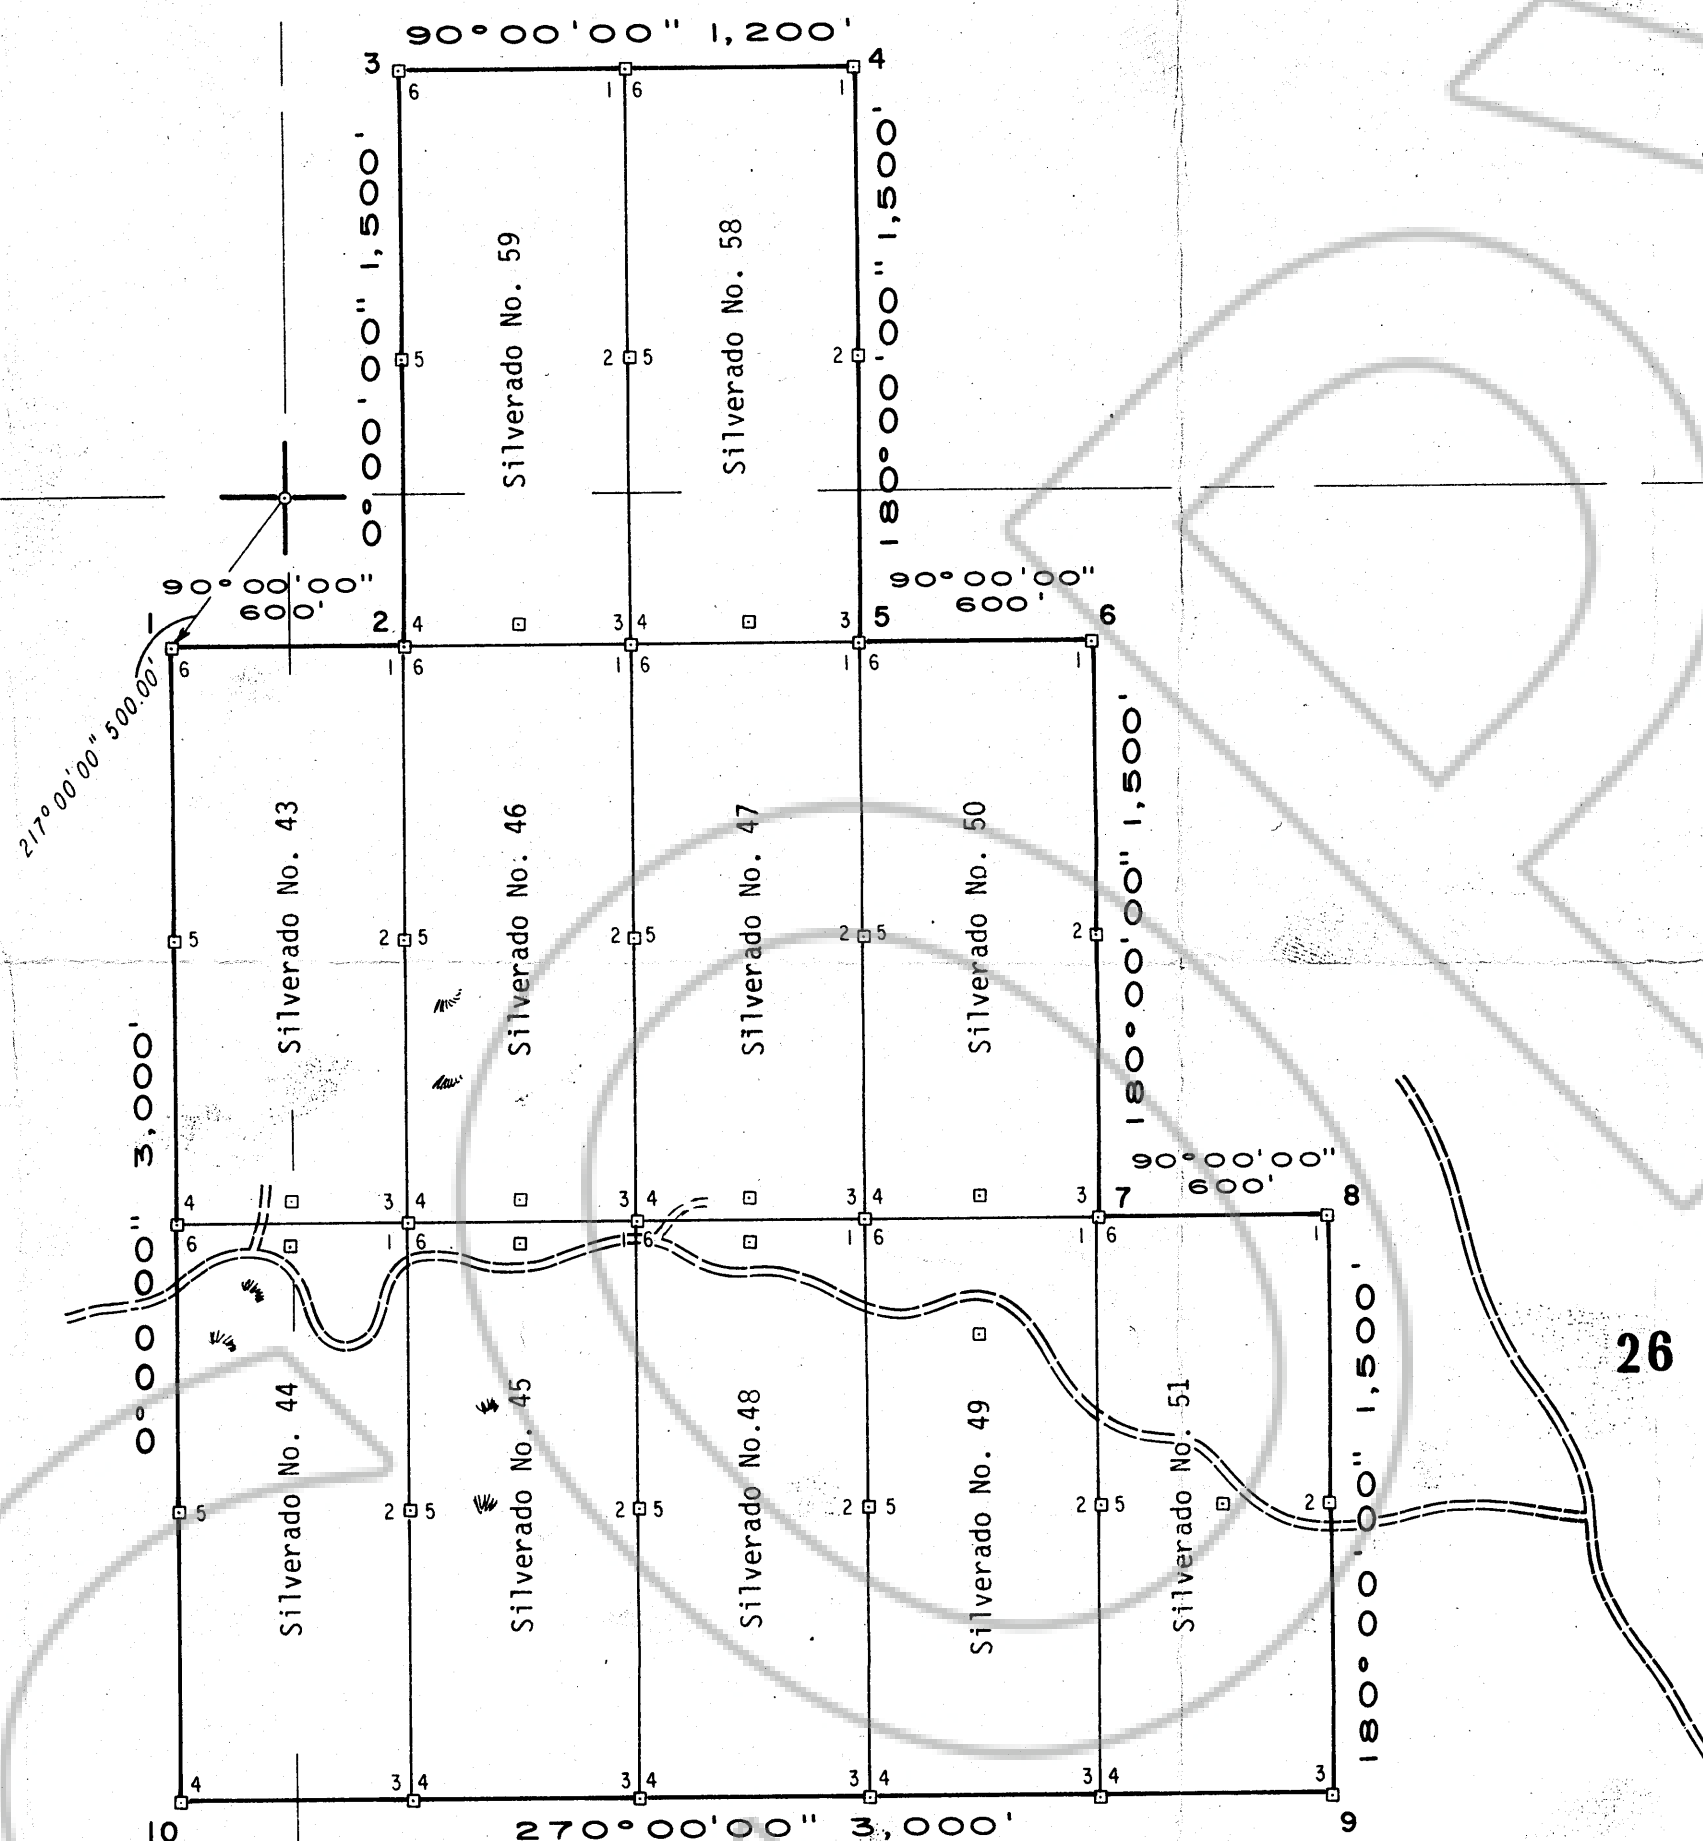

EXPLANATION

Amended map - to Amend
Map originally filed as
File #63148

Silverado Claim No. 43

1 Siegfried Jackman
8683 Grand Oak Drive, Salt Lake City Utah 84121

Silverado Claim No. 44,45,46,47,48 & 49

6 Allen Buell
P. O. Box 906, Las Vegas, Nevada 89101

Silverado Claim Nos., 50 & 51


2 Ted Judd
P. O. Box 906, Las Vegas, Nevada 89101

Silverado Claim Nos., 58 & 59

2 Janes A. Joice
601 East Charleston, Las Vegas, Nevada 89101

T.
18
N.

Filed
RECORDED AT THE REQUEST OF Eagle Services
on July 31, 1977, at 30 mins. past 4 P. M. In
RECORDS OF
EUREKA COUNTY, NEVADA. WILLIS A. DePAOLI Recorder
File No. 63261 Fee \$ 3.00

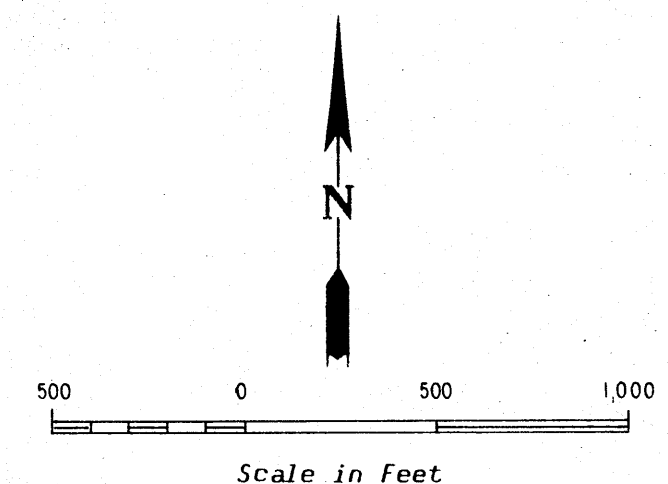

Staked by L. H. Erickson March - June, 1977

SILVERADO - DIAMOND
PROJECT
P.O. BOX 415 - EAST ELY - NEVADA - 89315

Property Map
SILVERADO CLAIM GROUP
Eureka-Secret Canyon Mining District - Eureka County - Nevada

Scale 1" = 500' Date June 16, 1977

Mapping L. H. Erickson

Drafting J. Owens

SD-4

Revised - July 14, 1977 -