

R. 53 E.

EXPLANATION

Silverado Claims Nos., 72, 73, 74, 75, 86 & 87
 6 Harry F. or Helen M. Sullivan
 5000 Lakeridge Terrace East, Reno, Nevada 89511

Silverado Claims Nos., 76 & 77
 2 Orvel M. Johnston
 777 East Camelback Road, Phoenix, Arizona

Silverado Claims Nos., 79 & 82
 2 Richard E. or Jana J. Parker
 925 West Willow Avenue, Phoenix, Arizona

OR
 2 Duane K. or Pamela J. Johnston
 9061 N. 33rd Way, Phoenix, Arizona


Silverado Claims Nos., 80 & 81
 2 Charles Y. and H. Jack Satterfield
 436 North Main, Pocatello, Idaho

Silverado Claims Nos., 83 & 90
 2 Homer Satterfield
 436 North Main, Pocatello, Idaho

Silverado Claims Nos., 84 & 85
 2 Robert R. Heikes
 777 East Camelback Road, Phoenix, Arizona

Silverado Claims Nos., 88 & 89
 2 Gary Tooker


Silverado Claims Nos., 78, 91, 92 & 94
 4 Douglas H. Dick
 47500 Highway 58, Oakridge, Oregon 97463

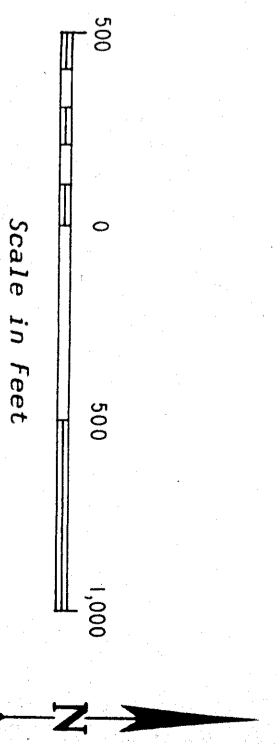

SILVERADO-DIAMOND PROJECT

PROPERTY MAP
 SILVERADO CLAIM GROUP
 GARISH MOUNTAIN DISTRICT
 EUREKA COUNTY, NEVADA

Scale 1" = 500'
 Mapping L. H. Erickson
 Ditching J. Owens

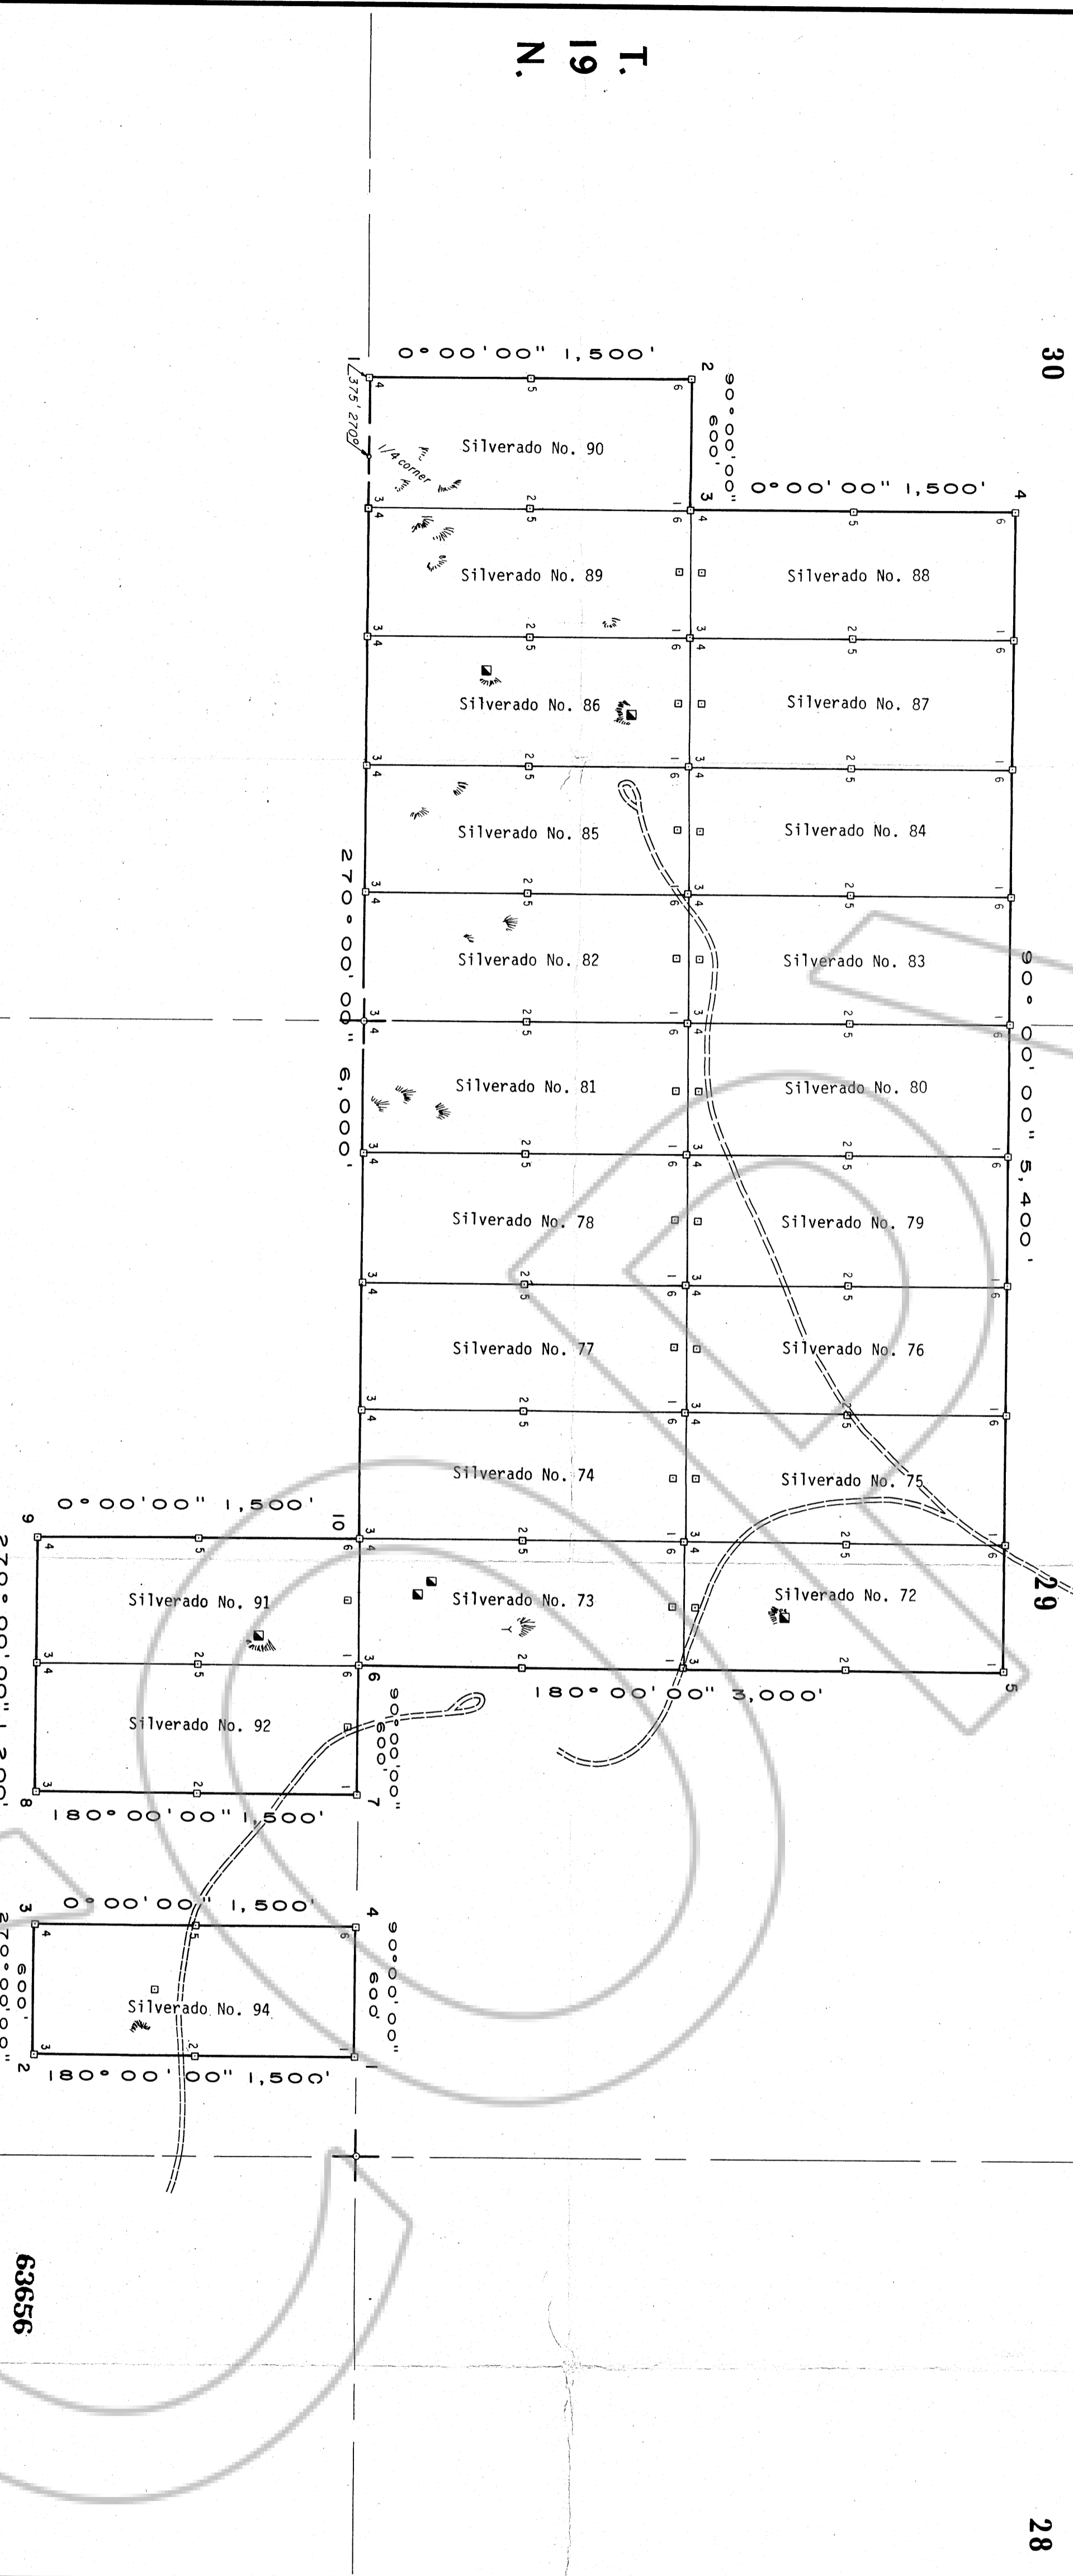

63656

RECORDED AT THE REQUEST OF
 Lanel Erickson
 on Sept. 20, 1977
 at 2:20 min. past 9 A.M.
 of EUREKA COUNTY, NEVADA
 WILL A. DEPAOLI
 Recorder
 File No. 63656 Fee \$ 330

31

32

33

30

29

28

T. 19 N.