



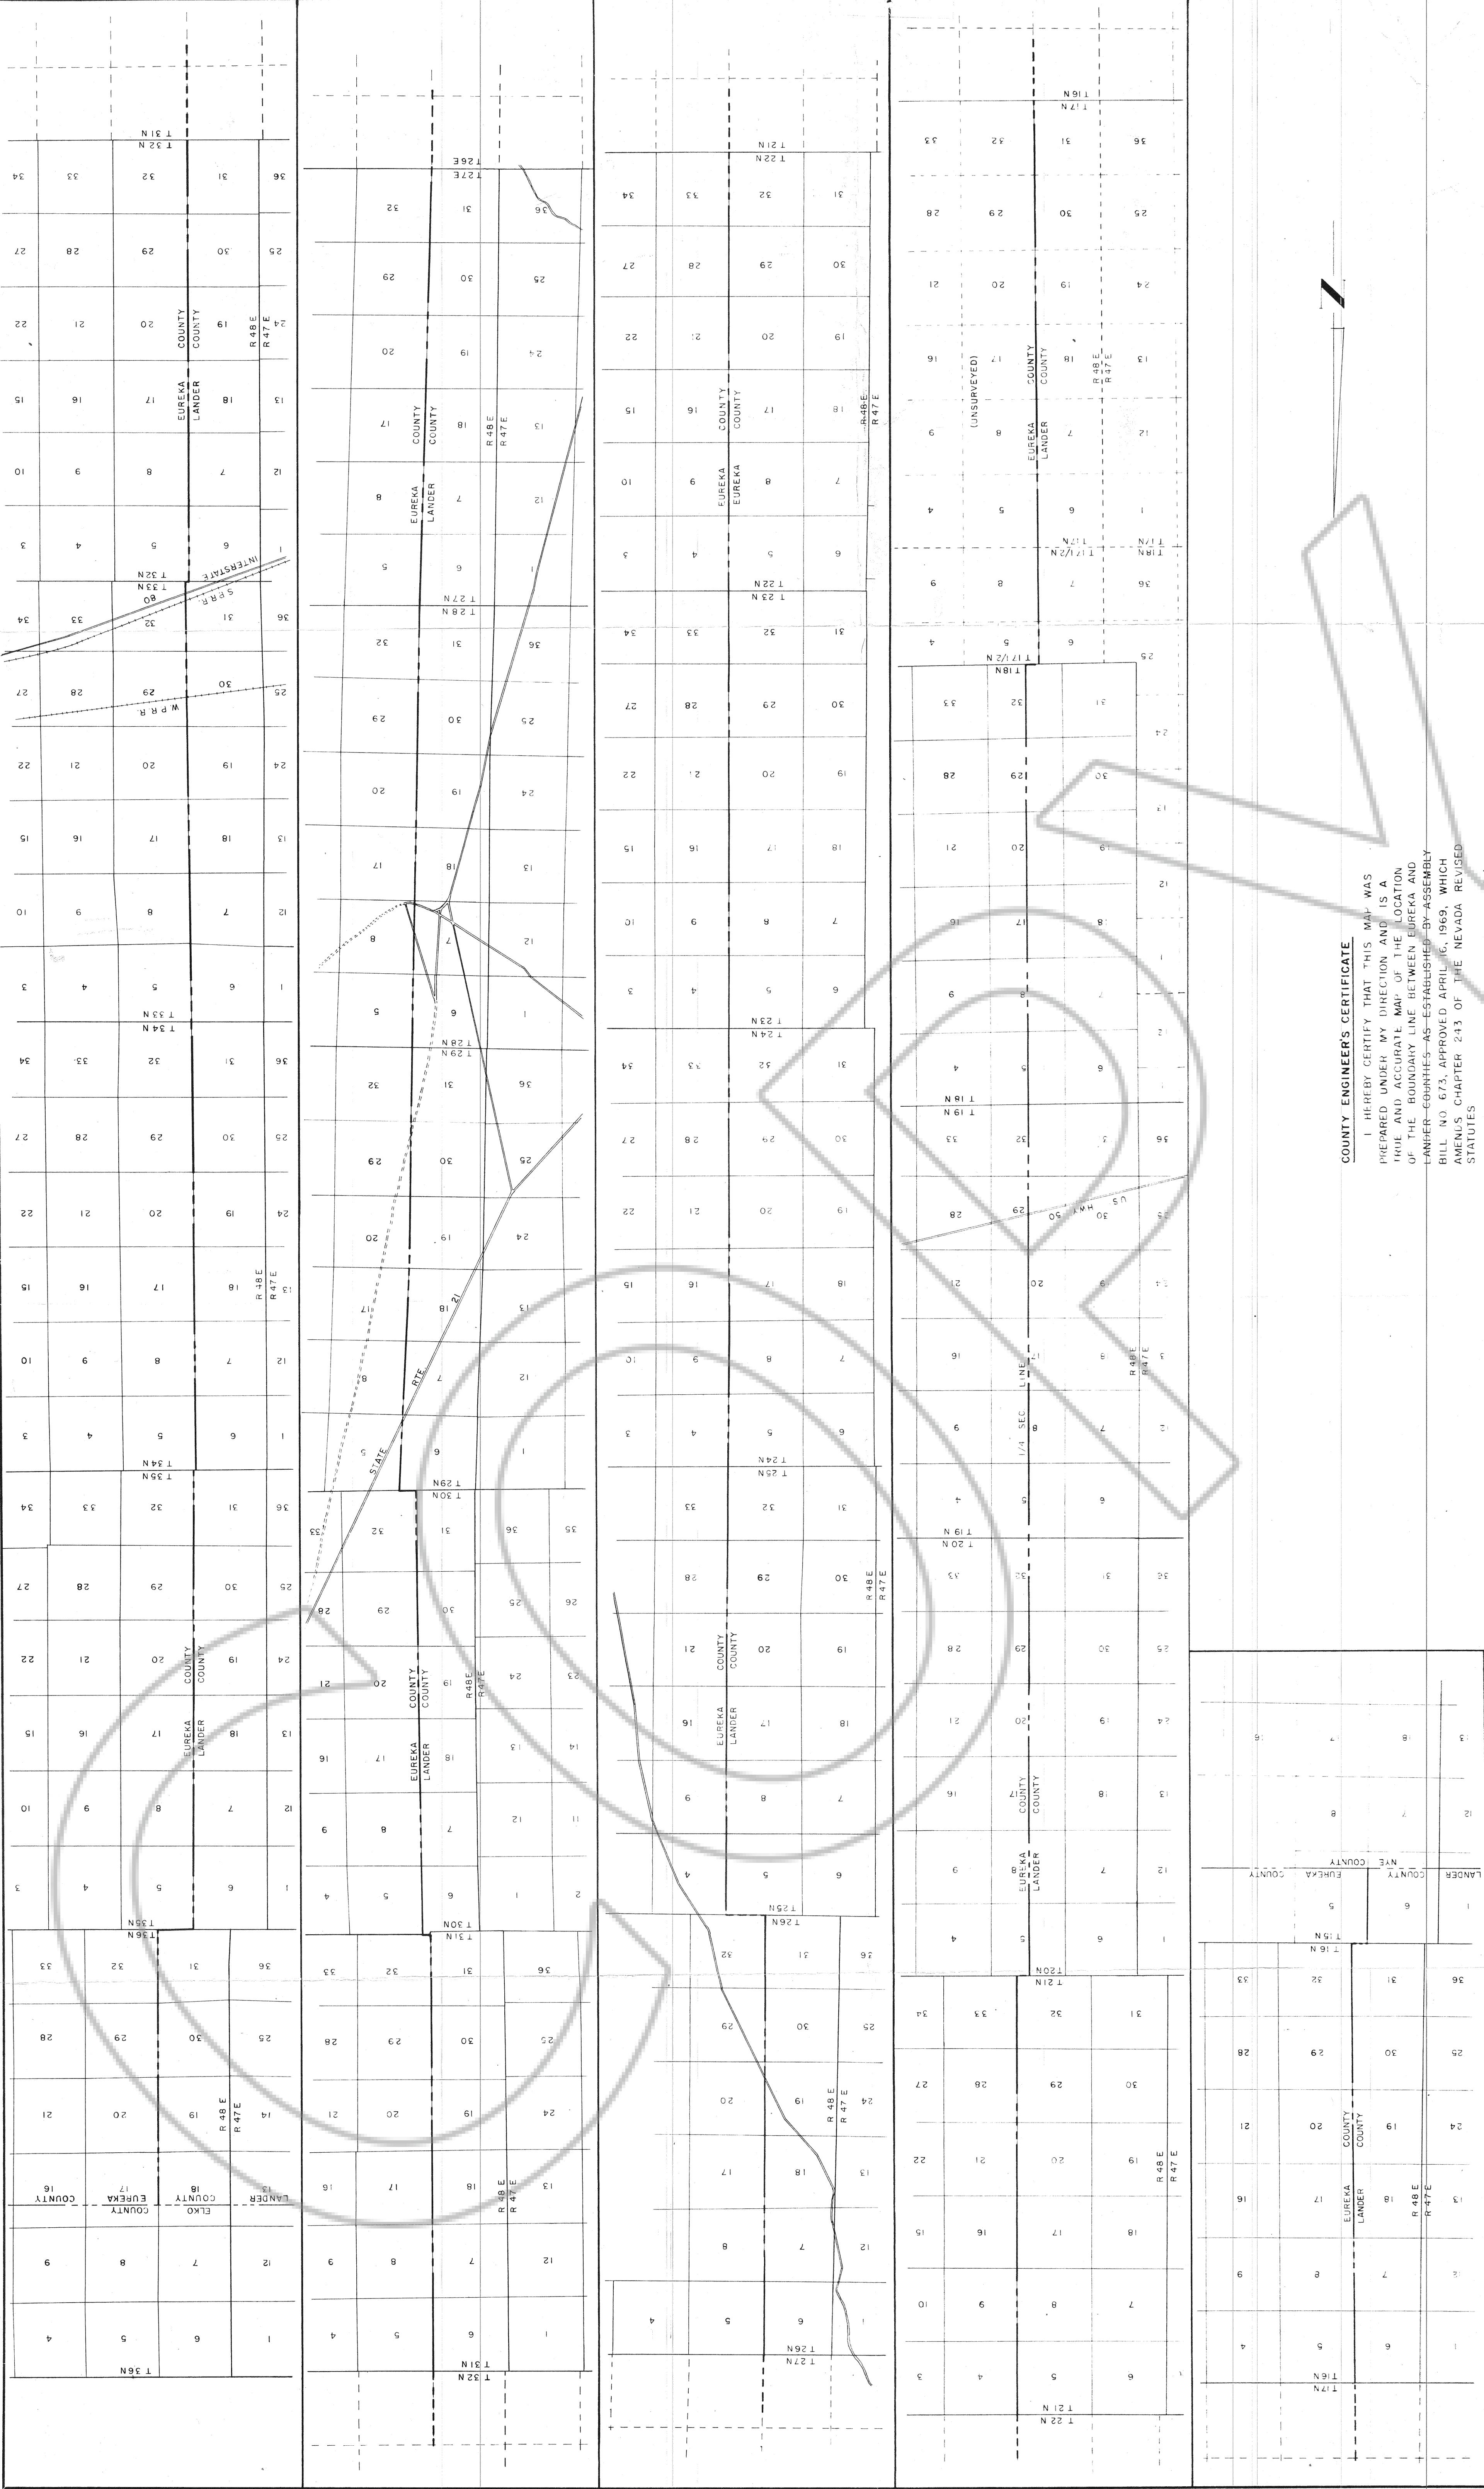

COUNTY ENGINEER'S CERTIFICATE

I HEREBY CERTIFY THAT THIS MAP WAS PREPARED UNDER MY DIRECTION AND IS A TRUE AND ACCURATE MAP OF THE LOCATION OF THE BOUNDARY LINE BETWEEN EUREKA AND LANDER COUNTIES AS ESTABLISHED BY ASSEMBLY BILL NO. 673, APPROVED APRIL 16, 1969, WHICH AMENDS CHAPTER 243 OF THE NEVADA REVISED STATUTES.

Mark Chilton
MARK CHILTON - RLS 1404
LANDER COUNTY ENGINEER

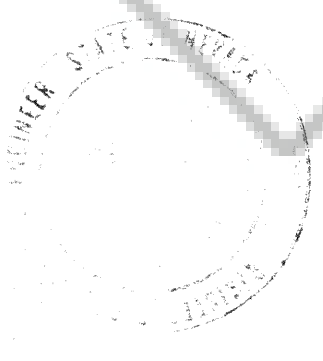

FILE NO. 52234
FILED AT THE REQUEST OF MARK CHILTON
DATE 3-4-70
TIME 11:45 A.M.

FILE NO. 64144
FILED AT THE REQUEST OF MARK CHILTON
DATE 2-17-70
TIME 1:20 P.M.

FILE NO. 70008
FILED AT THE REQUEST OF MARK CHILTON
DATE 3-4-70
TIME 11:45 A.M.

FILE NO. 70008
FILED AT THE REQUEST OF MARK CHILTON
DATE 3-4-70
TIME 11:45 A.M.

NOTE: THIS MAP IS A TRUE COPY OF THE ONES FILED IN EUREKA AND LANDER COUNTIES

EUREKA COUNTY

LANDER COUNTY