


64448

R. 53 E.

4 3
9 10

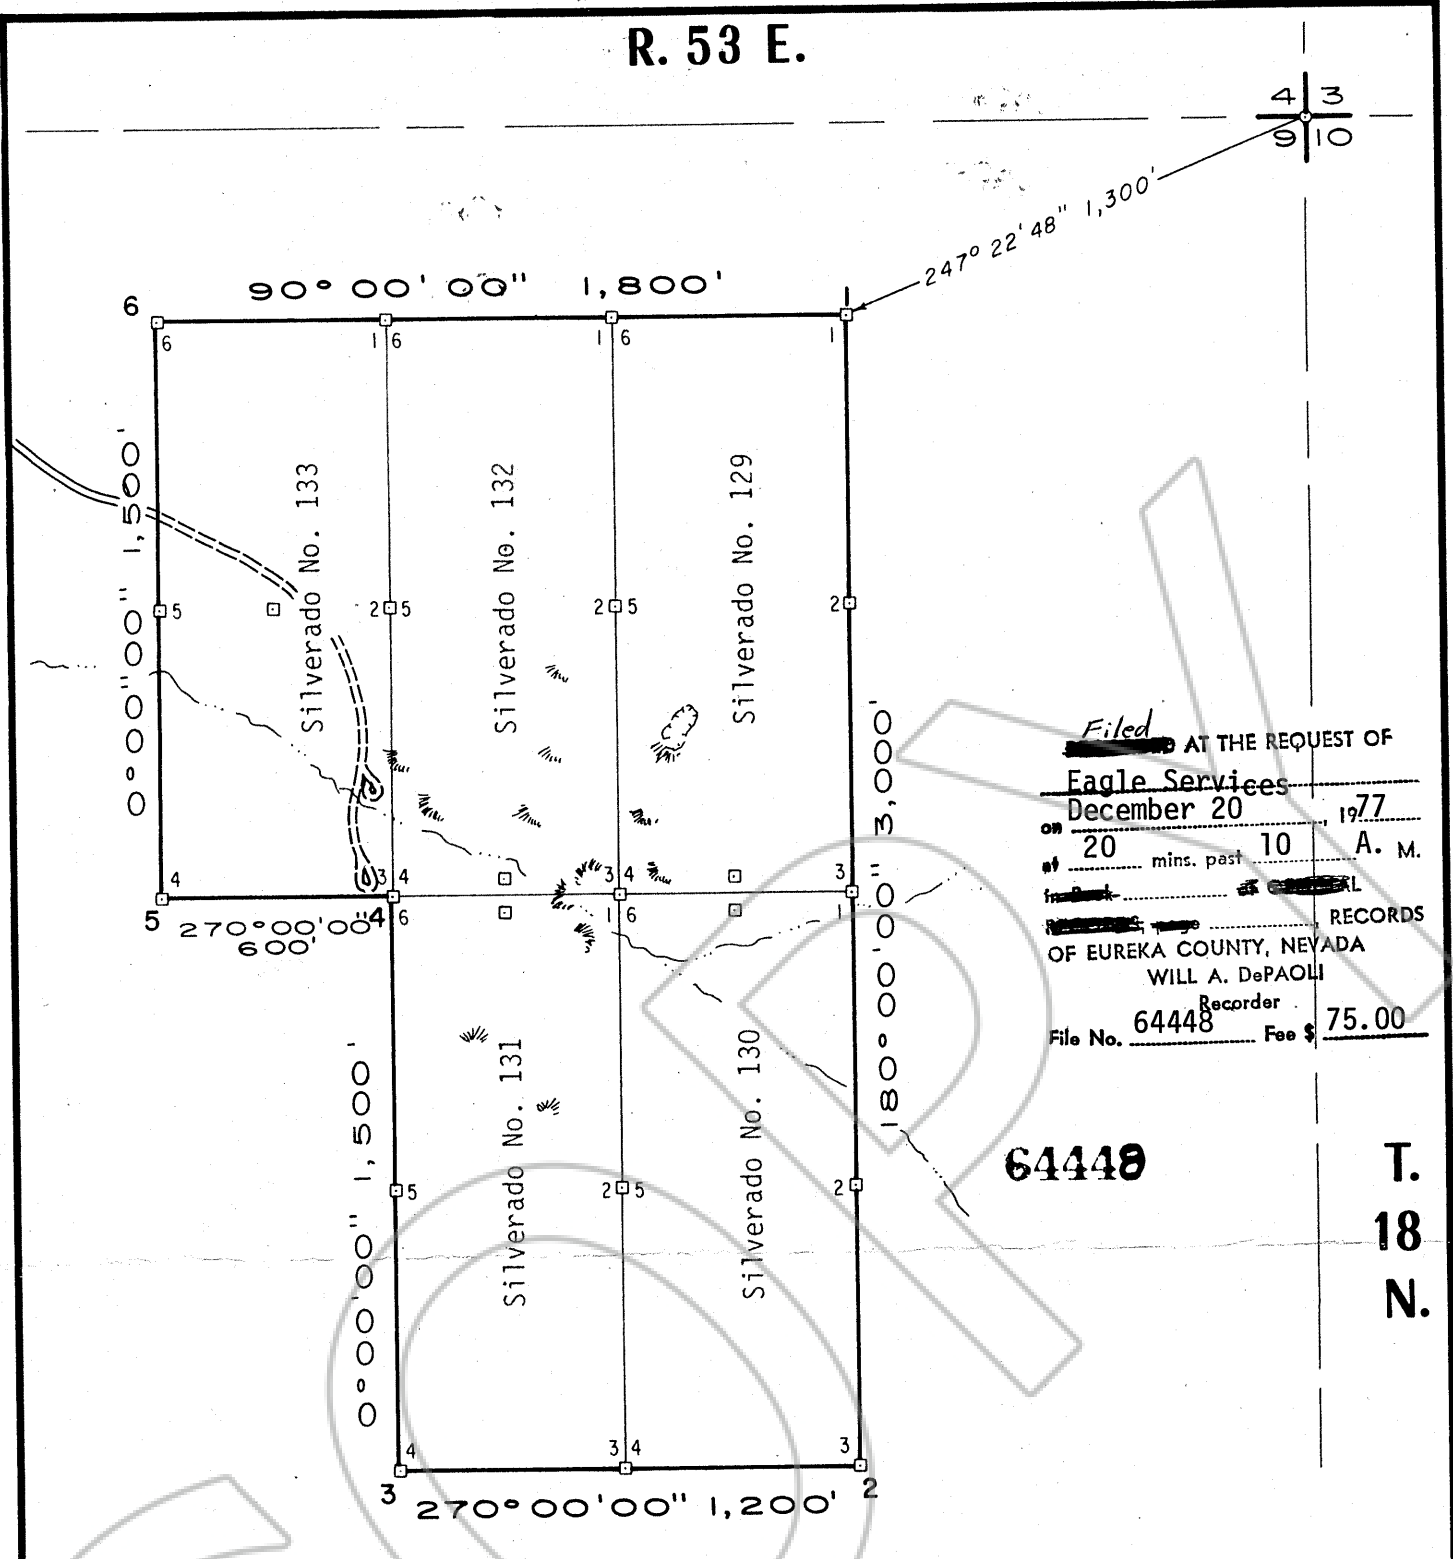

Filed AT THE REQUEST OF
Eagle Services
 on December 20, 1977
 at 20 mins. past 10 A. M.
 in Book 10 of RECORDS
 OF EUREKA COUNTY, NEVADA
 WILL A. DePAOLI
 Recorder
 File No. 64448 Fee \$ 75.00

64448

T.
18
N.

Silverado Claims Nos., 129 & 130

2 Clark M. Wood *Arizona*
 8106 Via Del Vencino, Scottsdale


Silverado Claims Nos., 132 & 133

2 B. Darrell Call
 106 Long Court, Suisan, Calif

Silverado Claim No., 131

1 Dr. Roy A or Francis B. Hammond
 2883 Marrcrest West, Provo, Utah

Staked by L. H. Erickson October, 1977

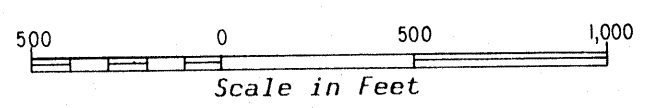

SILVERADO - DIAMOND PROJECT
 P.O. BOX 415 - EAST ELY - NEVADA - 89315

Property Map
 SILVERADO CLAIM GROUP
 SPRING VALLEY CANYON AREA
 Eureka-Secret Canyon Mining District - Eureka County - Nevada

Scale	1" = 500'	Date	Dec. 12, 1977
Mapping	L. H. Erickson		
Drafting	J. Owens		

SD-10

Revised