


SEC 36
T34N, R50E

SEC 5
T33N, R51E

SEC 1
T33N, R50E

SEC 8
T33N, R51E

600 0 600 1200 1800
SCALE 1" = 600'

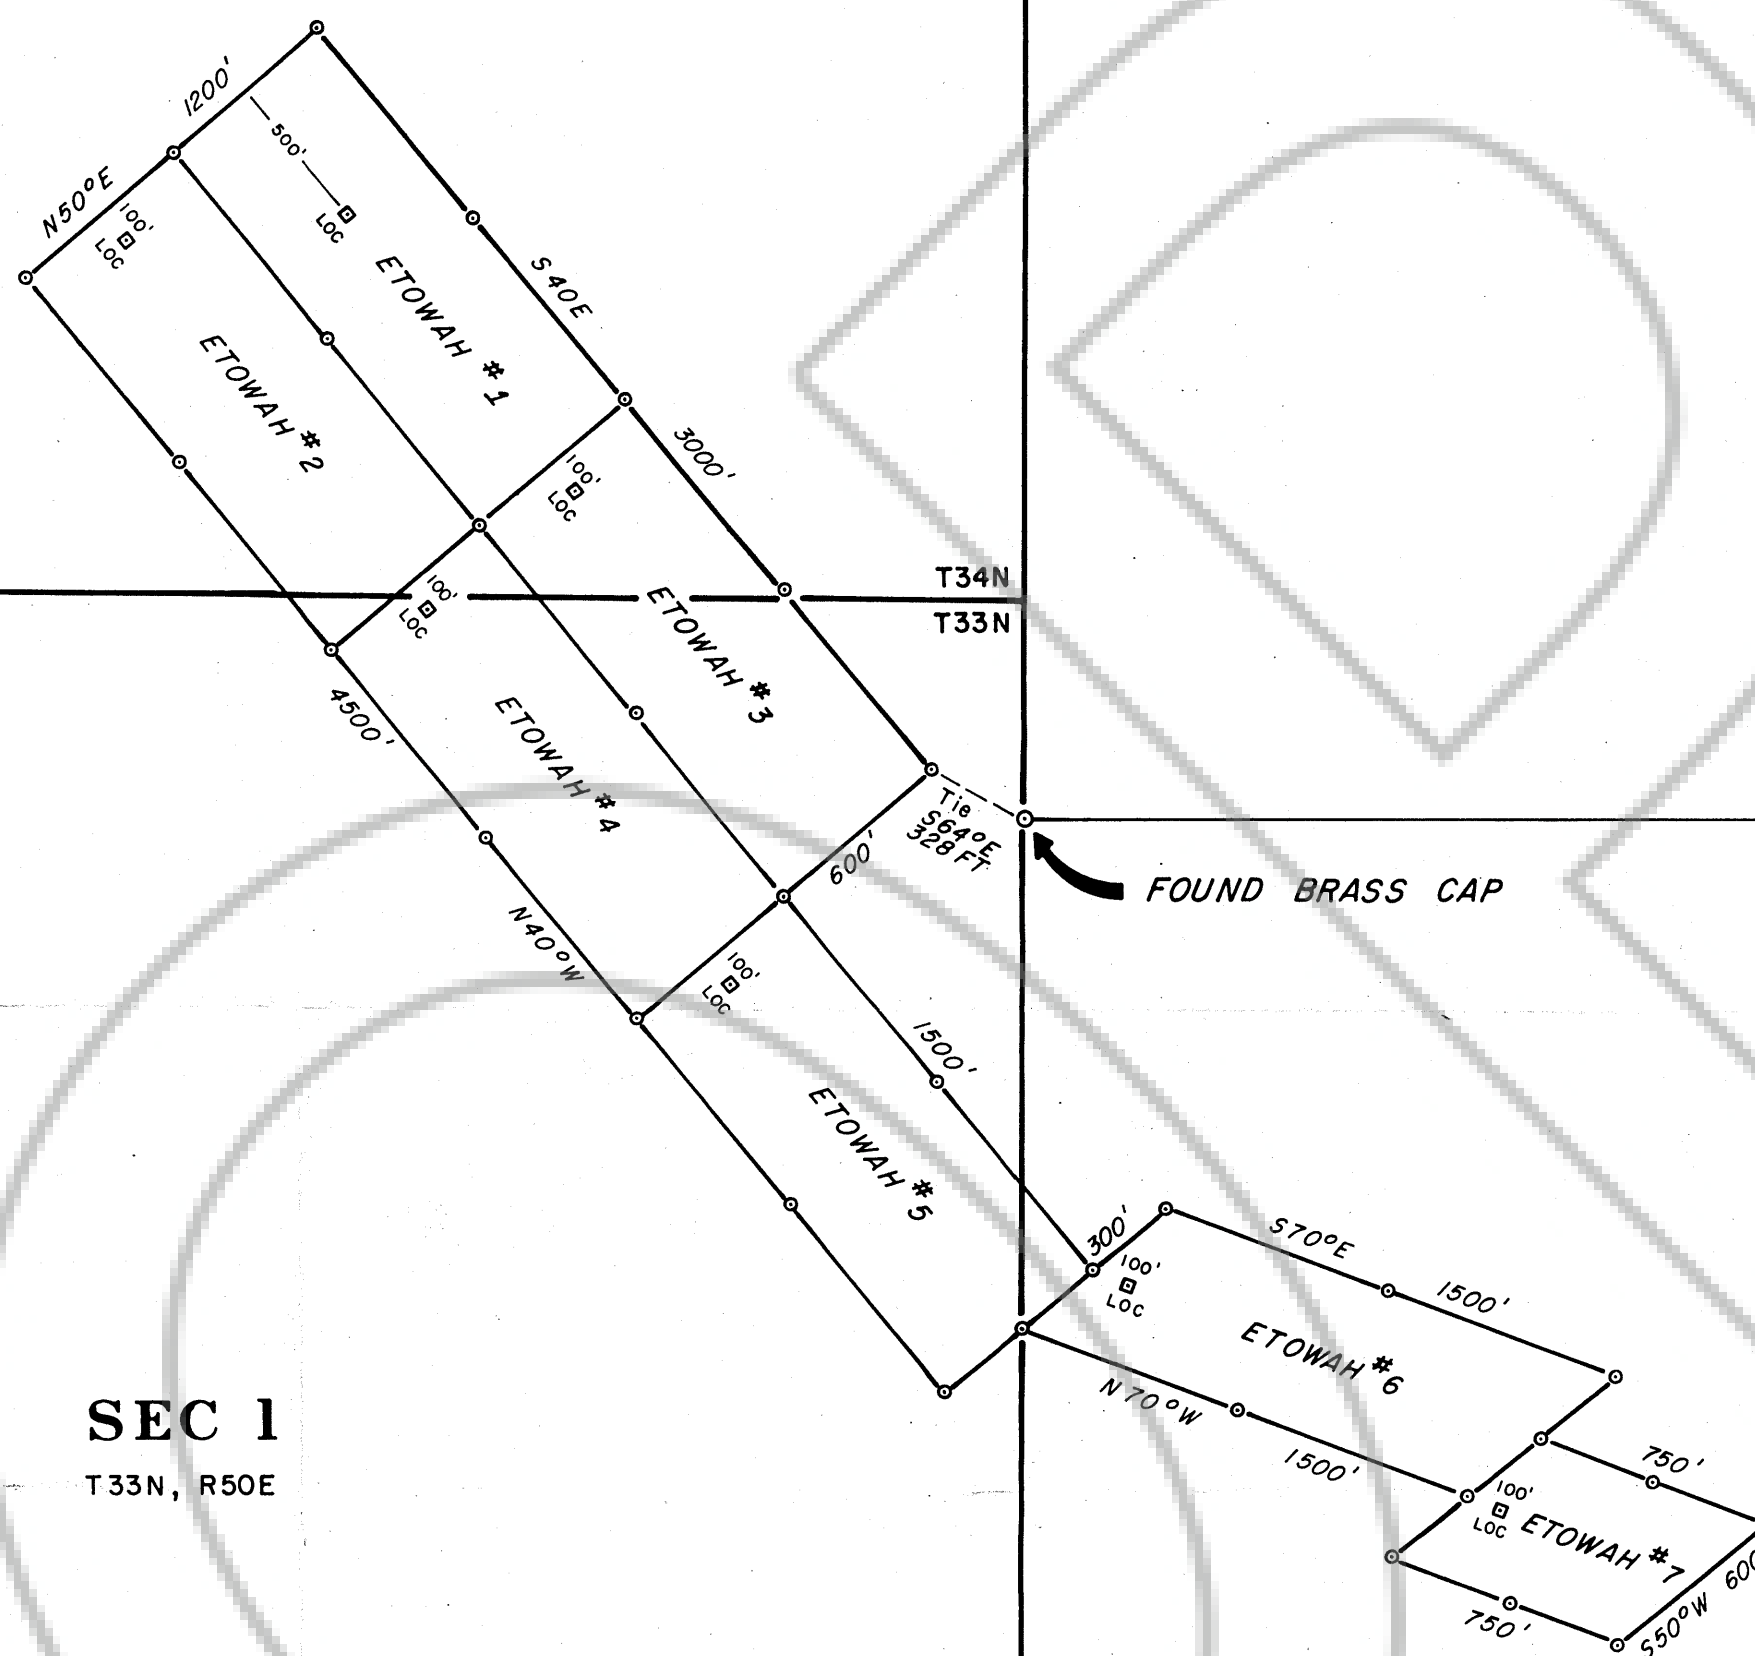

Filed
AT THE REQUEST OF Gerald B. Harley, Jr.
on July 13, 1978, at 30 mins. past 2 P. M. In
EUREKA COUNTY, NEVADA. WILLIS A. DePAOLI Recorder
File No. 65665 Fee \$ 105.00

ETOWAH #1 thru ETOWAH #7
LODE CLAIMS

Carlin Mining District
Eureka County, Nevada

Located June 21, 22 and 23, 1978

LOCATORS:

Harry Price - P.O. Box 469
Battle Mountain, Nevada 89820
Delbert Reese - P.O. Box 469
Battle Mountain, Nevada 89820