

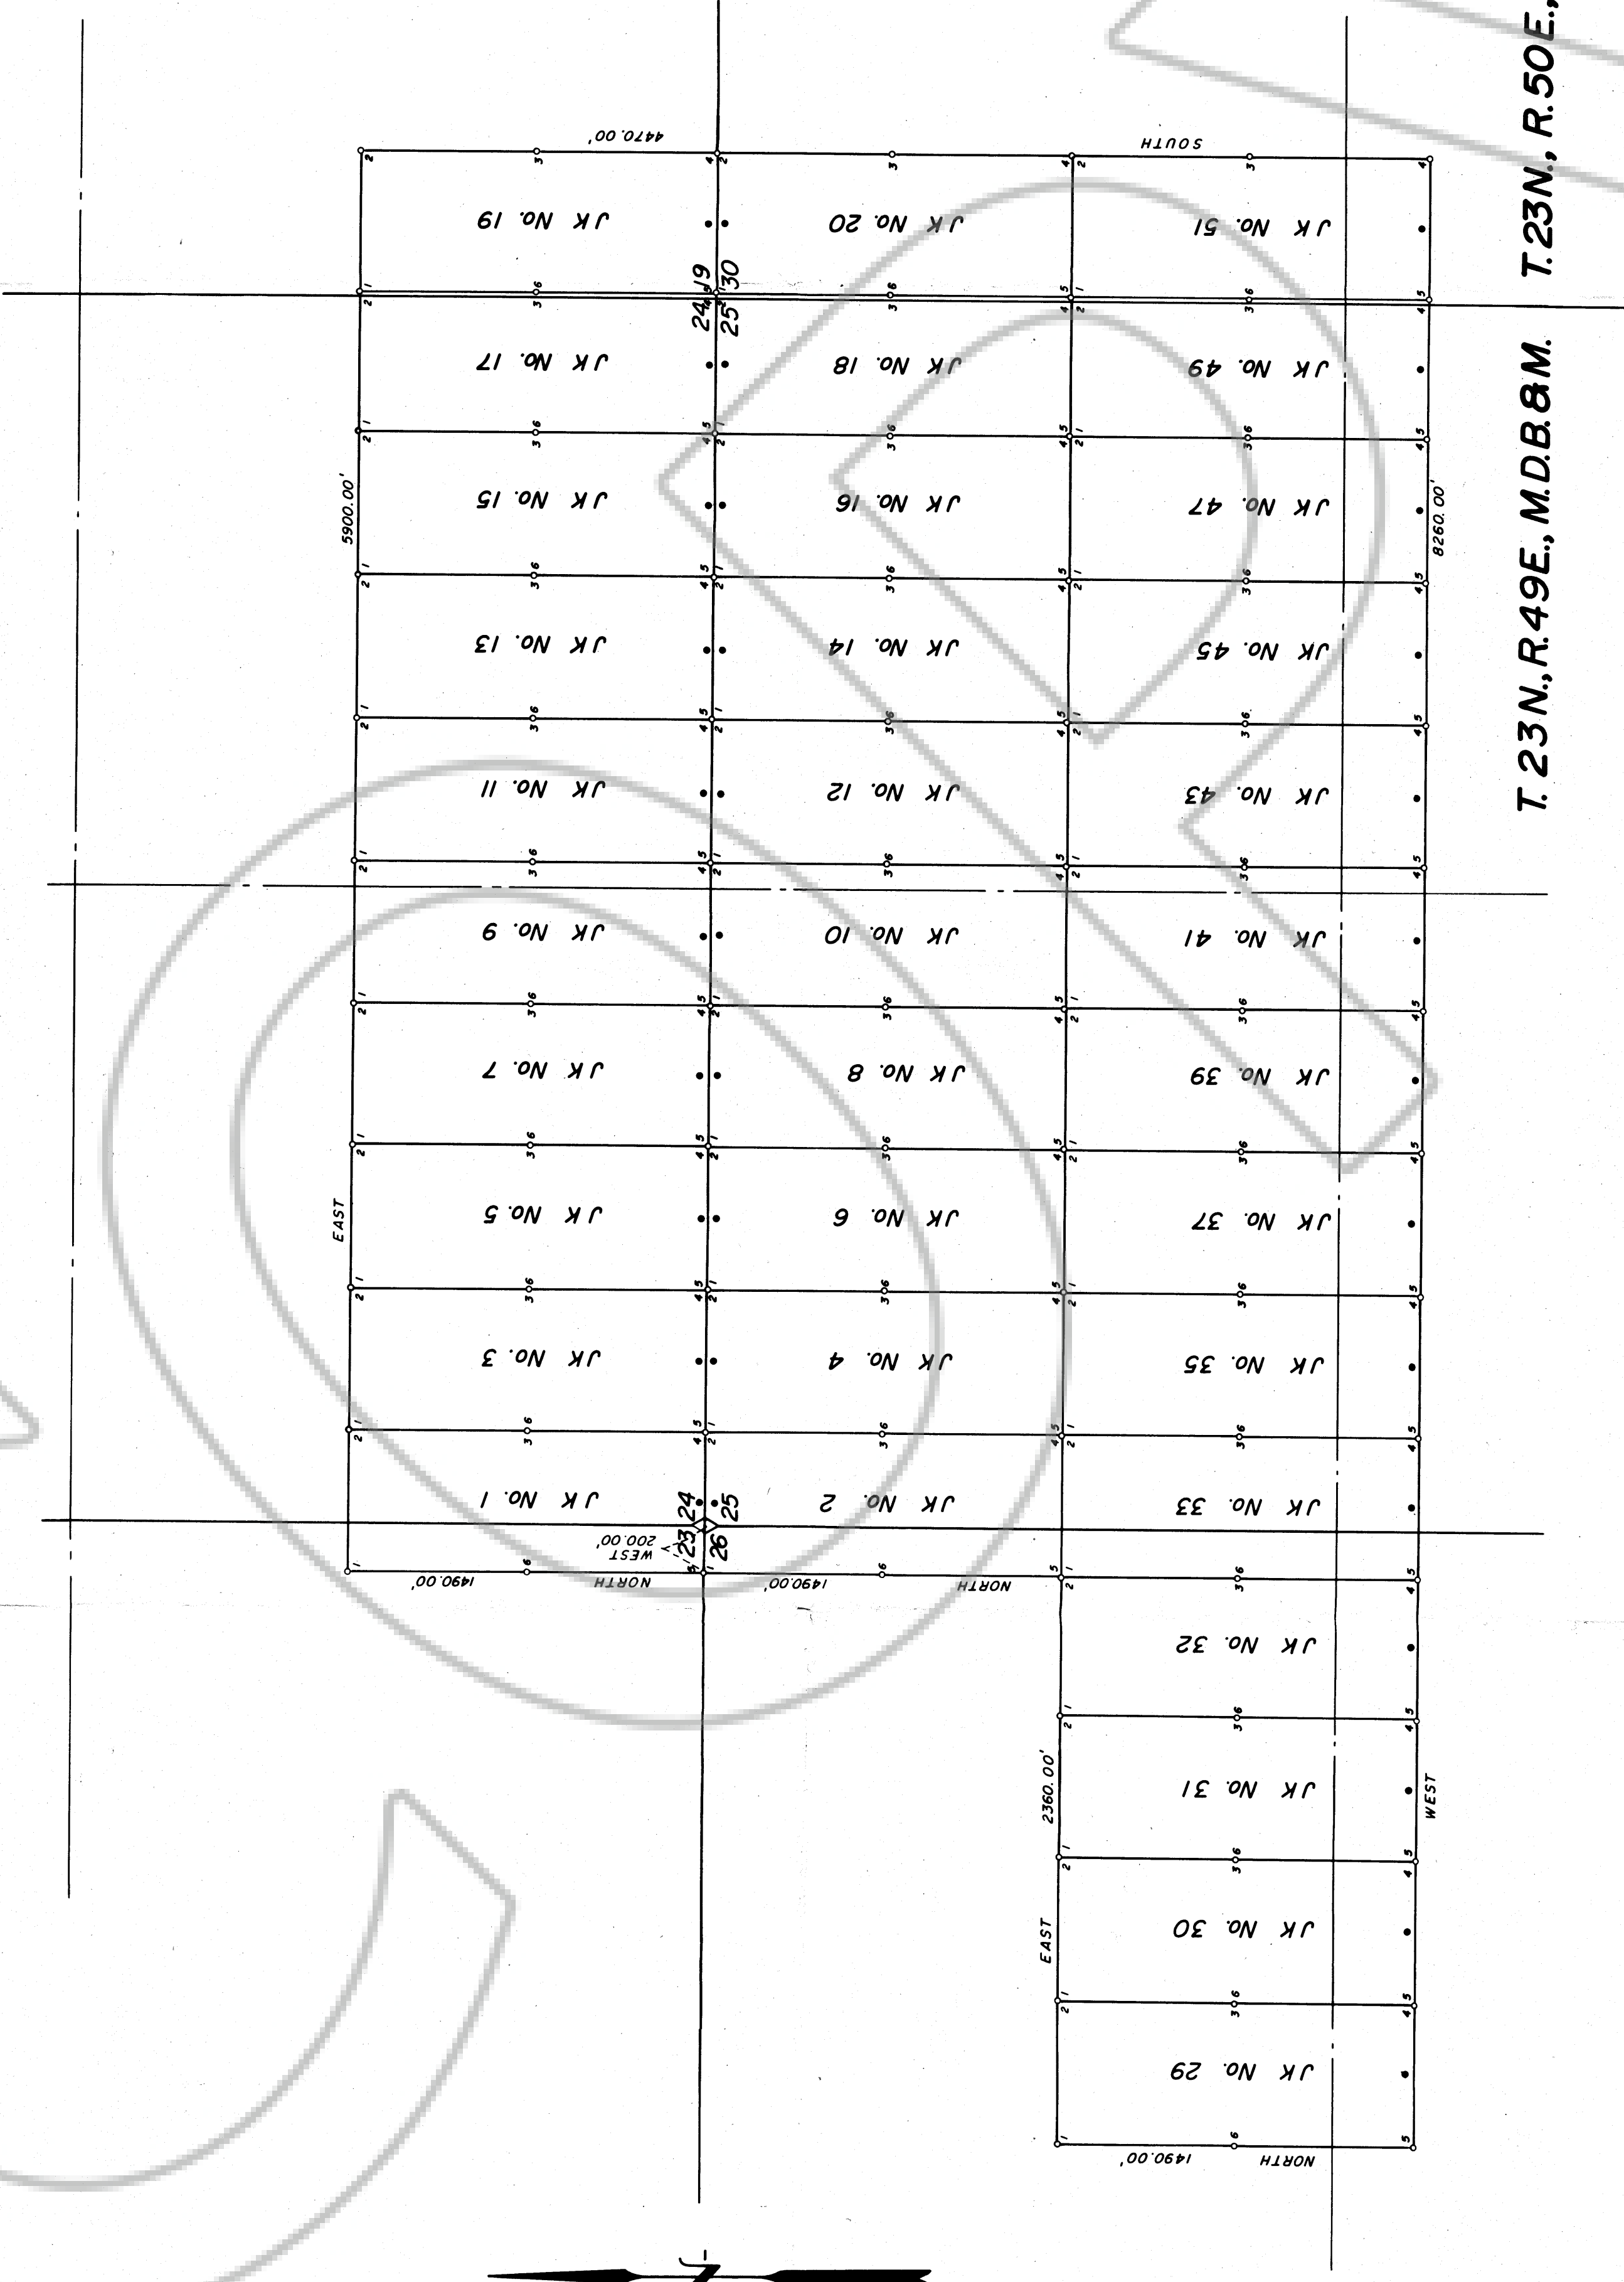


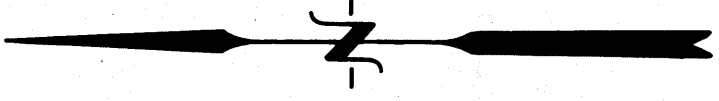

NOTES

1. All Claims are 600' wide and 1500' long.
2. All Discovery Monuments are 10' in from the end lines.
3. At all Corners, Side Centers and Discovery Monuments are 4" x 4" x 4 1/2" long wooden posts with aluminum tags denoting the appropriate corners.
4. o = Corner and Side Center posts.
• = Discovery Monuments.
5. All Claims were located on July 12, 1978.
6. These Claims are located by Dresser Industries, Inc.
P. O. Box 1931
Elko, Nevada 89801
7. There are a total of 34 claims.

Filed AT THE REQUEST OF BOUNDARY & FORMAN, INC.
on September 13, 1978 at 1:00 p.m. part II of 1 in
EUREKA COUNTY, NEVADA
WILLIS A. DESJOLI, Recorder
File No. 66215 Fee \$ 51.00

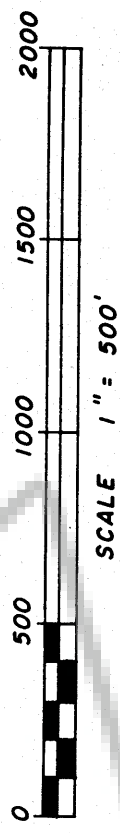

**MAP SHOWING
JK UNPATENTED LOE CLAIMS
LOCATED IN**

SECTIONS 23, 24, 25 & 26, T.23N., R.49E., M.D.B.&M.
SECTIONS 19 & 30, T.23N., R.50E., M.D.B.&M.
EUREKA COUNTY, NEVADA

BY
DRESSER INDUSTRIES, INC.

SURVEYED & MAPPED
BY
BOUNDARY & FORMAN, INC.
ELY, NEVADA
AUGUST 1978