

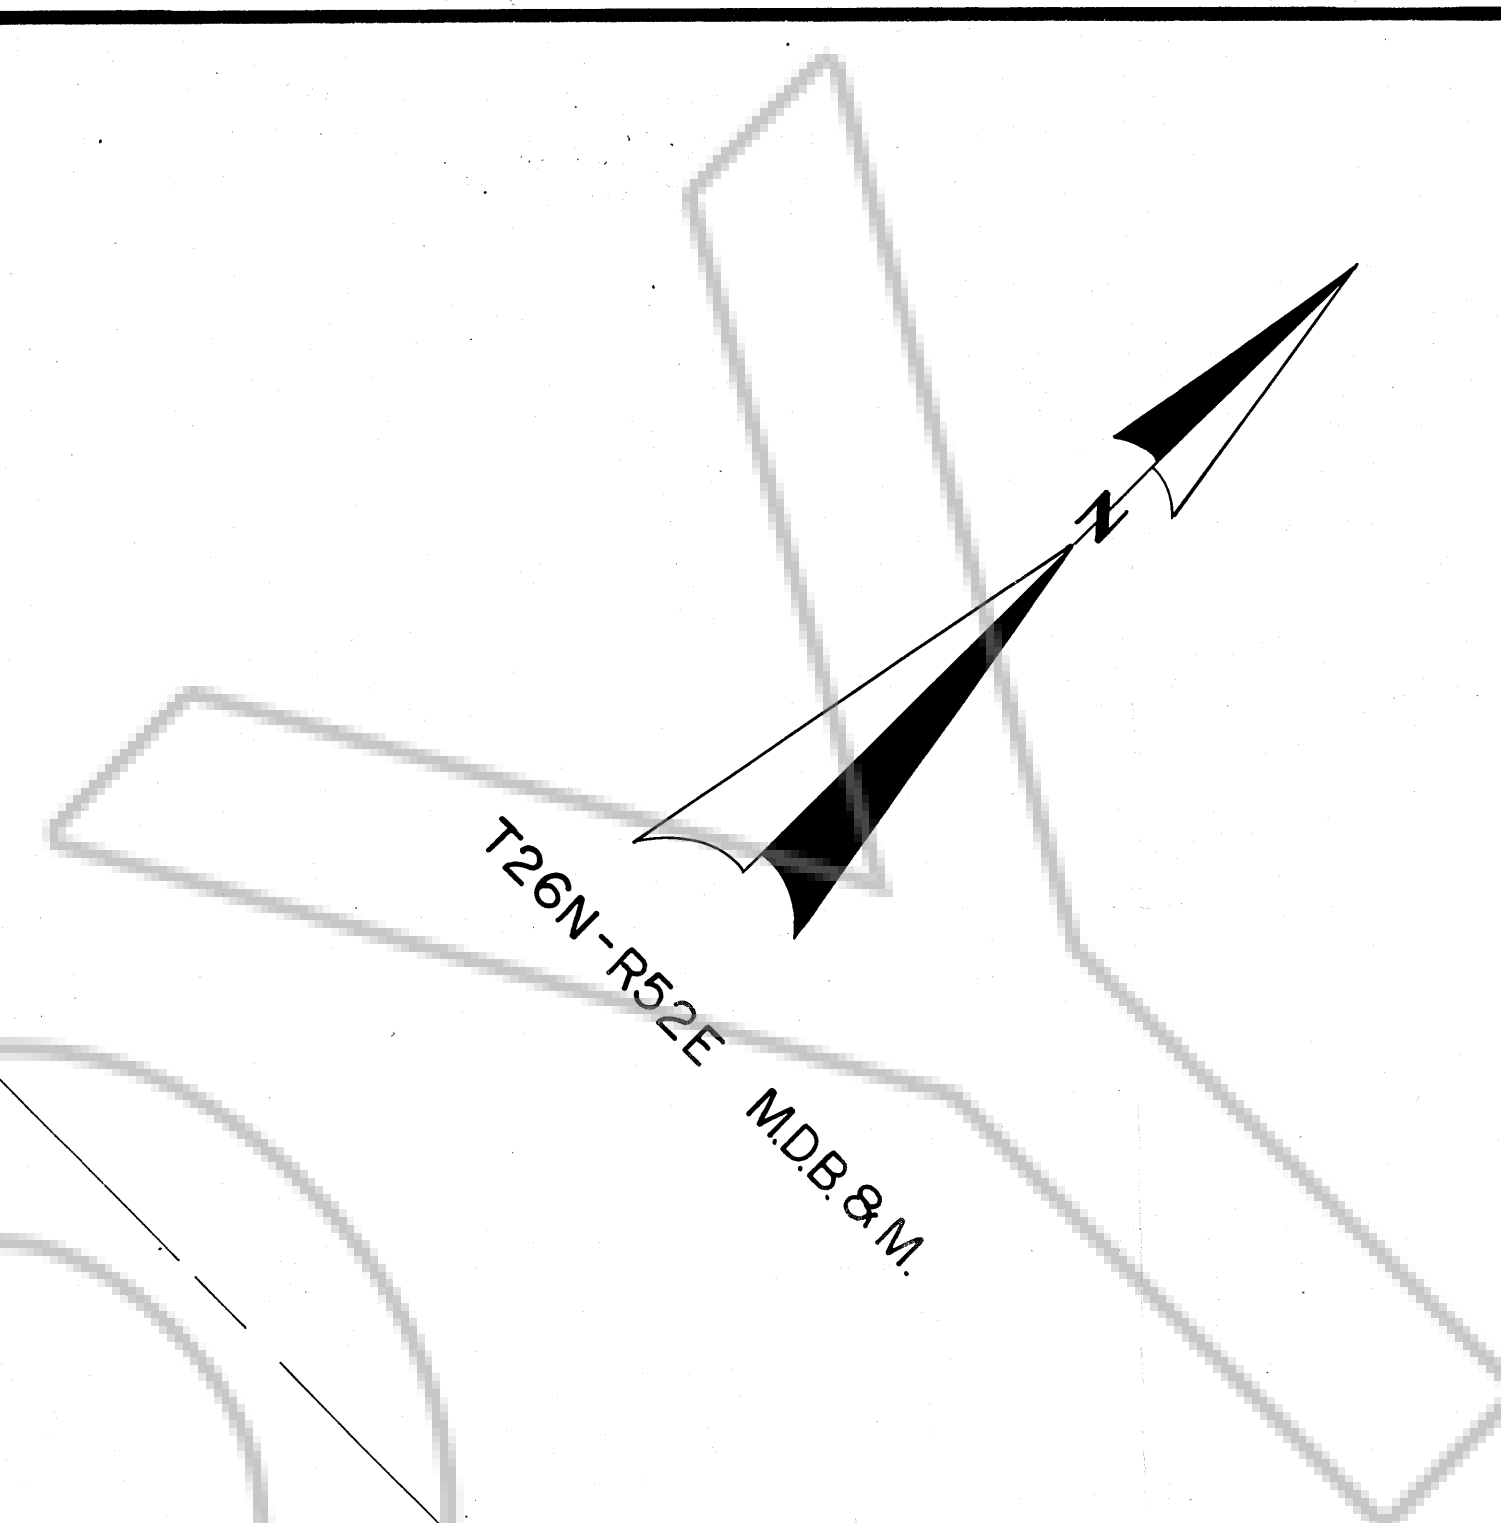


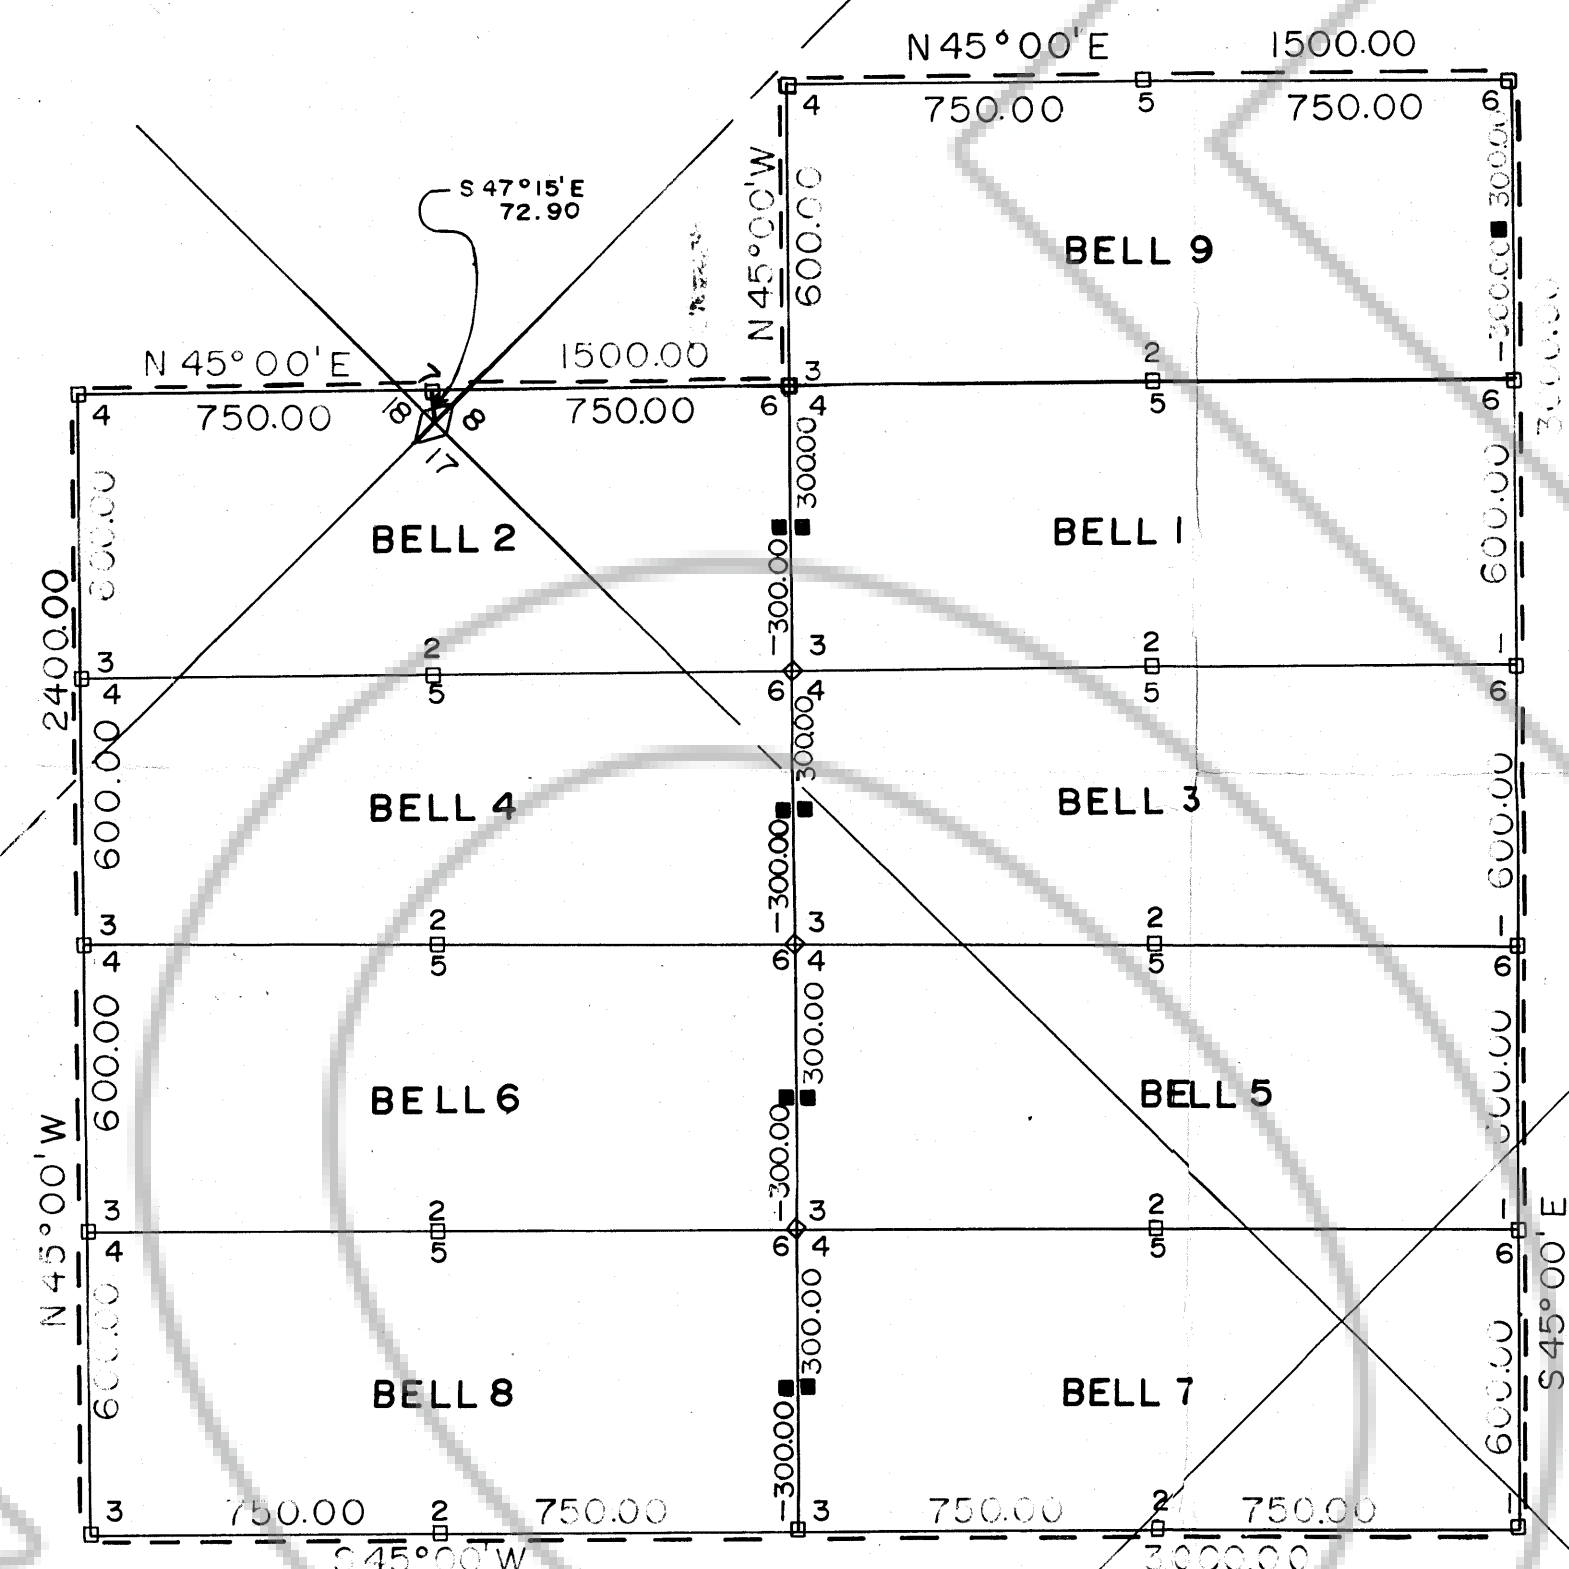

Filed October 10 1978 at 25 min. past 3 P. M. In
 EUREKA COUNTY, NEVADA. WILLIS A. DePAOLI Recorder
 File No. 66376 Fee \$ 135.00

OWNER AND LOCATOR IS:
 DENNY & DELLA MULFORD
 DIAMOND VALLEY ROUTE
 EUREKA, NEVADA
 BELL 1 THRU 9 LOCATED 25 DAY OF AUG. 1978
 ALL CORNERS AND SIDE CENTERS ERECTED ON
 OR BEFORE 13 DAY OF SEPT. 1978

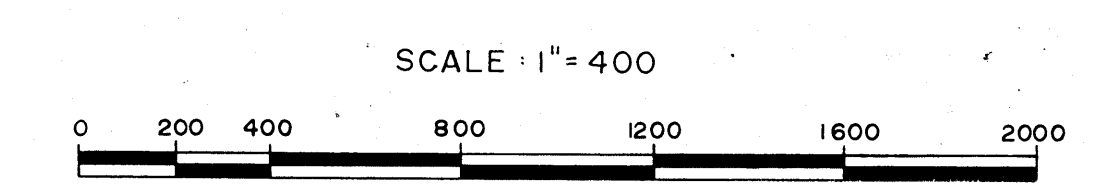

- LEGEND**
- 4 X 4 WOOD POST
 - LOCATION MONUMENT 10' FROM
ENDLINE UNLESS OTHERWISE
NOTED.
 - ◇ SECTION CORNERS

**MAP OF LODE CLAIMS
 BELL CLAIMS
 1 THRU 9
 T26N - R52E MDB.&M.
 SECTIONS 7, 8, 17 & 18
 UNKNOWN MINING DISTRICT EUREKA COUNTY, NEV.**