


N
TRUE NORTH
SCALE: 1"=500'

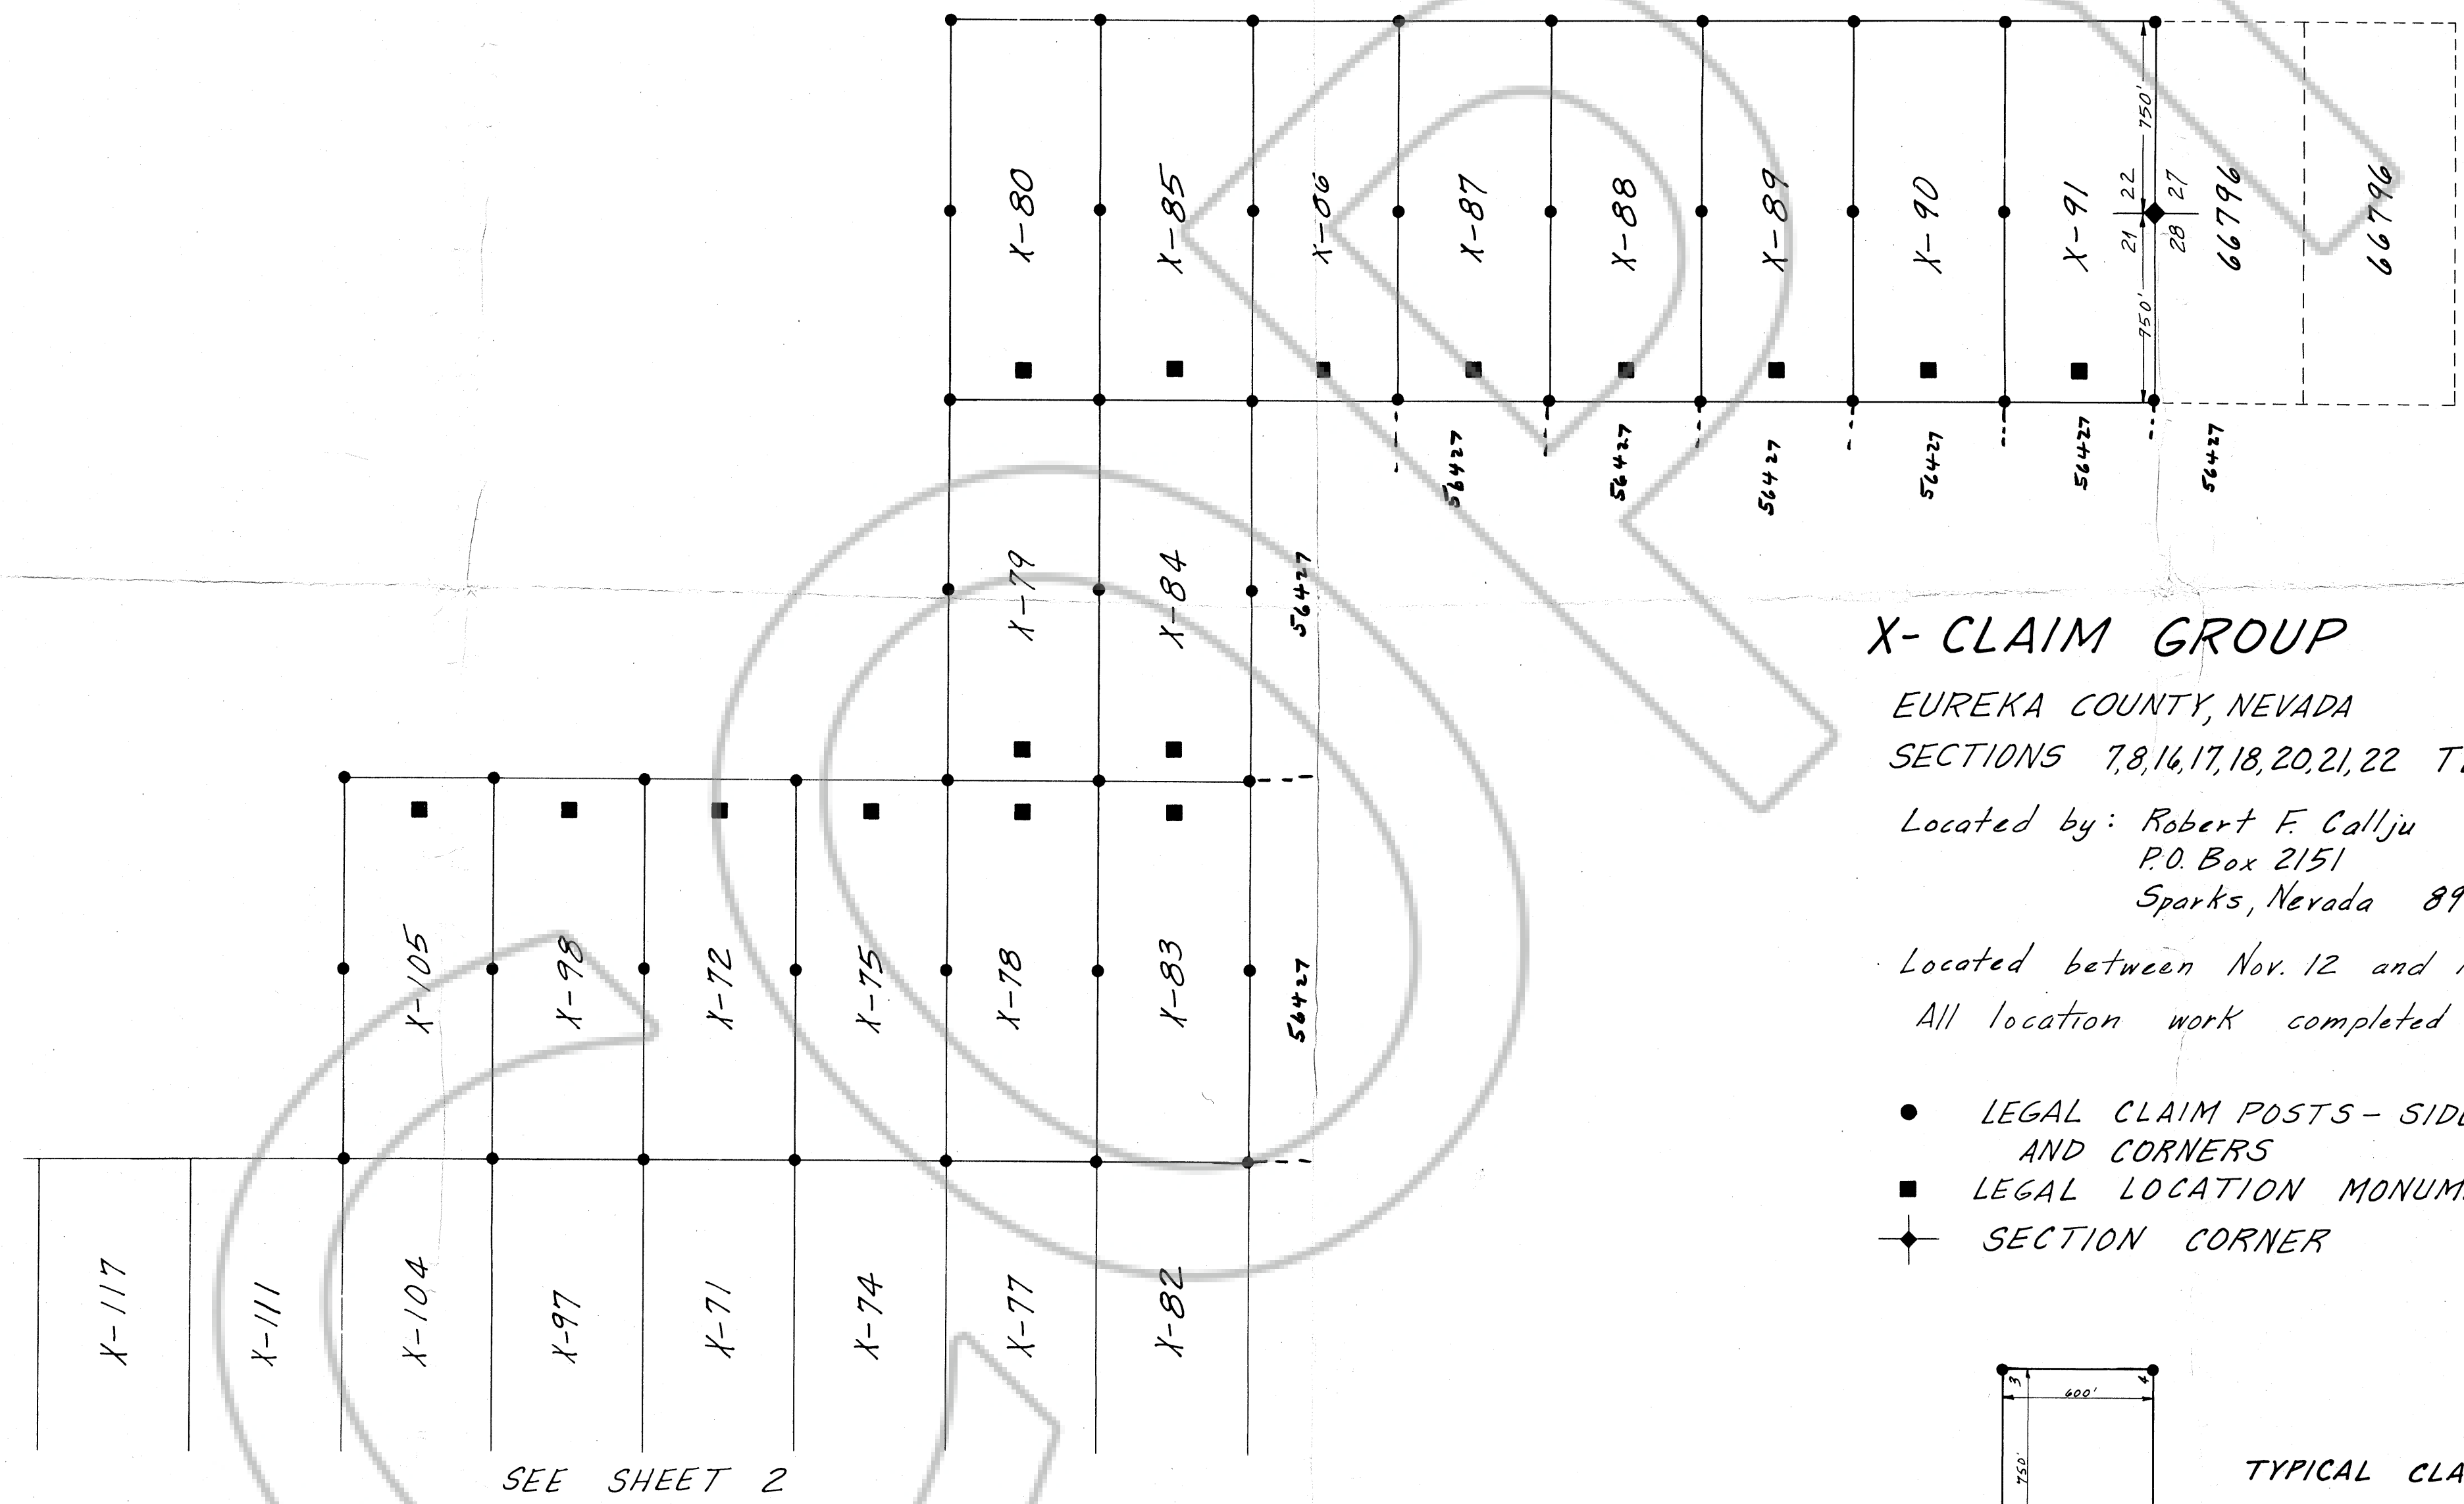


X-CLAIM GROUP

EUREKA COUNTY, NEVADA
SECTIONS 7,8,16,17,18,20,21,22 T24N, R49E
Located by: Robert F. Callju
P.O. Box 2151
Sparks, Nevada 89431

Located between Nov. 12 and Nov. 28, 1978.
All location work completed by Nov. 30, 1978.

- LEGAL CLAIM POSTS - SIDE CENTERS AND CORNERS
- LEGAL LOCATION MONUMENTS
- ✦ SECTION CORNER

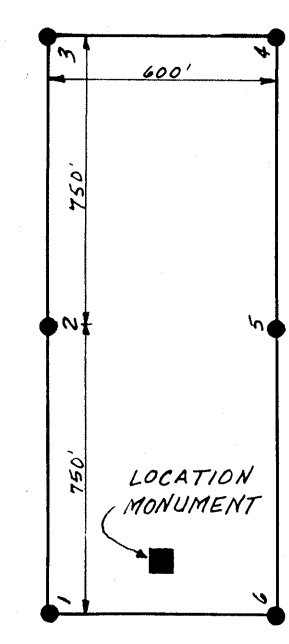

TYPICAL CLAIM

NOTE: CLAIM POSTS ARE NUMBERED IN A CLOCKWISE MANNER STARTING WITH NO. 1 IN THE NORTHWEST CORNER OF CLAIM.

Filed
RECORDED AT THE REQUEST OF R.F. CALLJU
on JAN 29 1979 at 5:50 mins. past 11 A.M.
EUREKA COUNTY, NEVADA WILLIS A. DePAOLI Recorder
File No. 62640 Fee \$ 1,320.00

