


TRUE NORTH
SCALE: 1"=500'

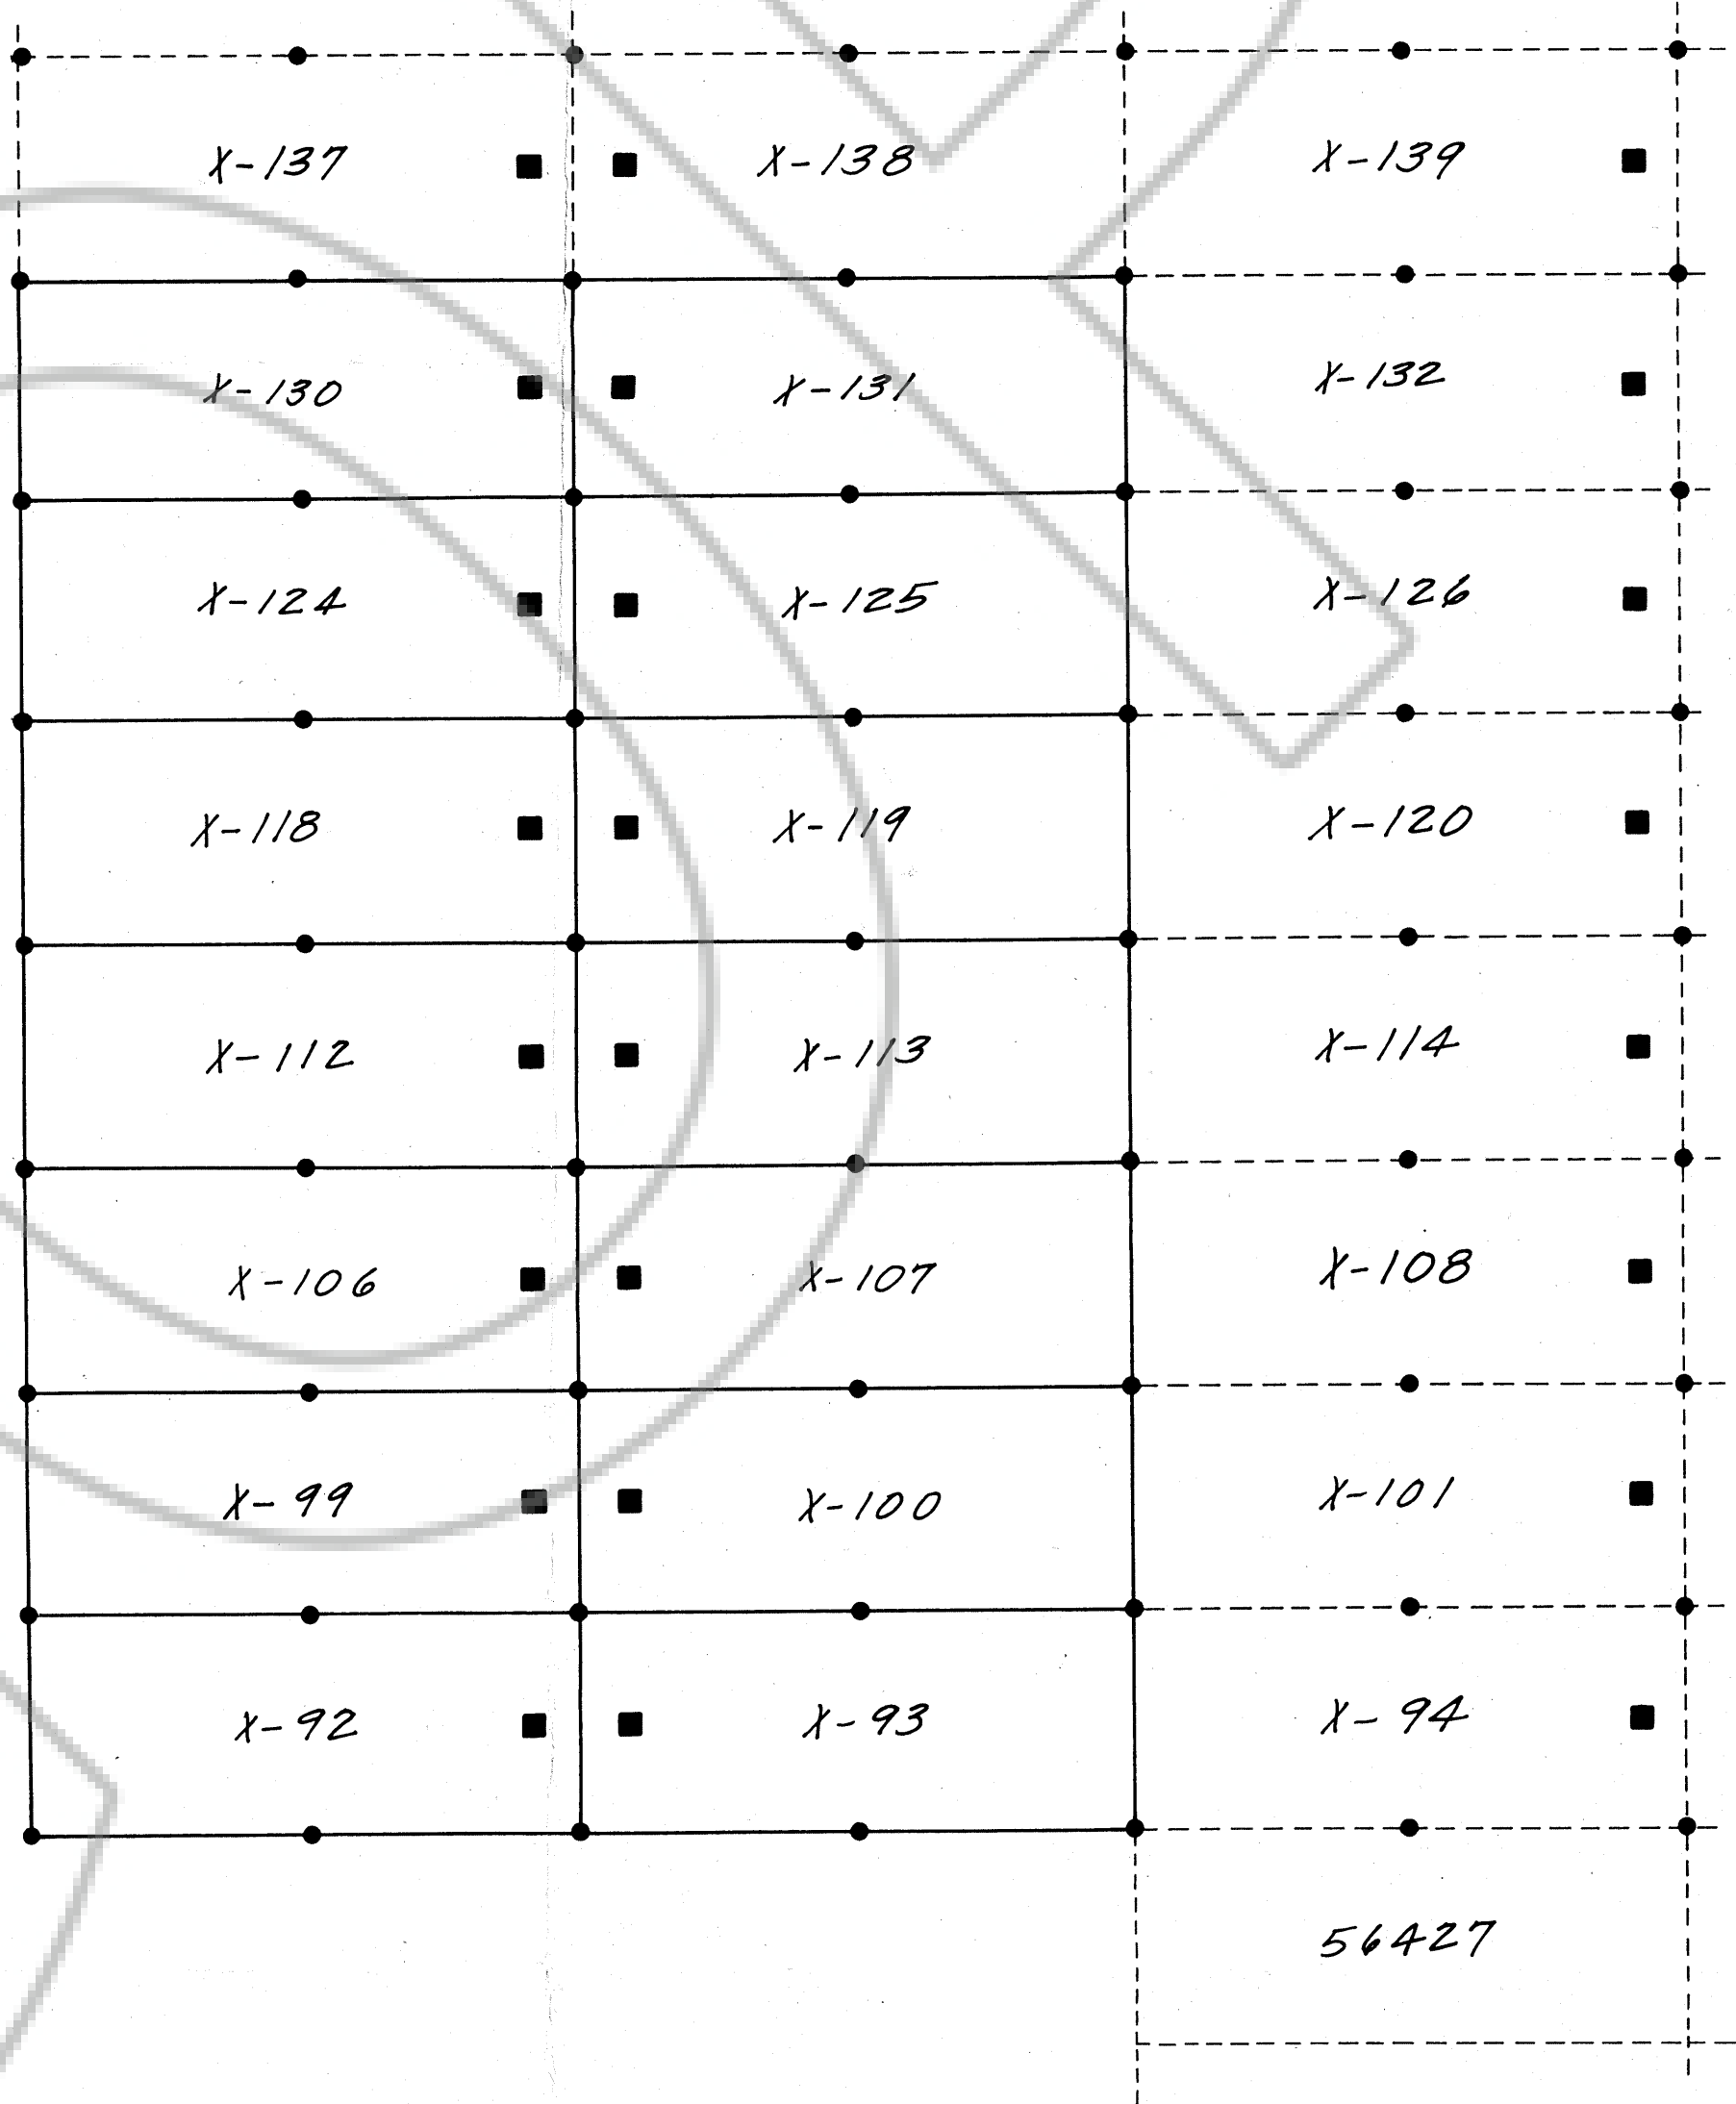

X-CLAIM GROUP

NOS. 92, 93, 99, 100, 106, 107
112, 113, 118, 119, 124, 125
130 & 131

EUREKA COUNTY, NEVADA


SECTIONS 17 & 18 T.24N., R.49E.

Located by: Robert F. Callin
P.O. Box 2151
Sparks, Nevada 89431

Located on May 1, 1979
All location work completed by May 2, 1979.

- LEGAL CLAIM POSTS - SIDE CENTERS AND CORNERS
- LEGAL LOCATION MONUMENTS

Filed AT THE REQUEST OF Robert F. Callin
on July 3 1979 at 9:00 a.m. 9 A.M. in
EUREKA COUNTY, NEVADA
WILLIS A. D'ARCO, Recorder
File # 210 00
686136

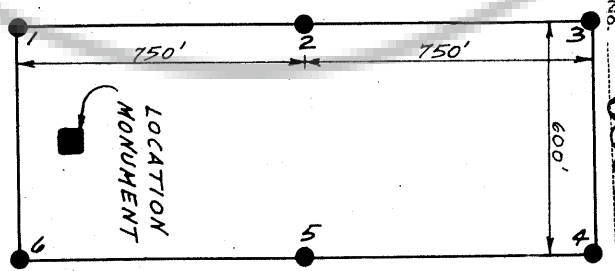

TYPICAL CLAIM

NOTE: CLAIM POSTS ARE
NUMBERED IN A CLOCKWISE
MANNER STARTING WITH NO. 1
IN THE NORTHWEST CORNER
OF CLAIM.