


R. 53 E.

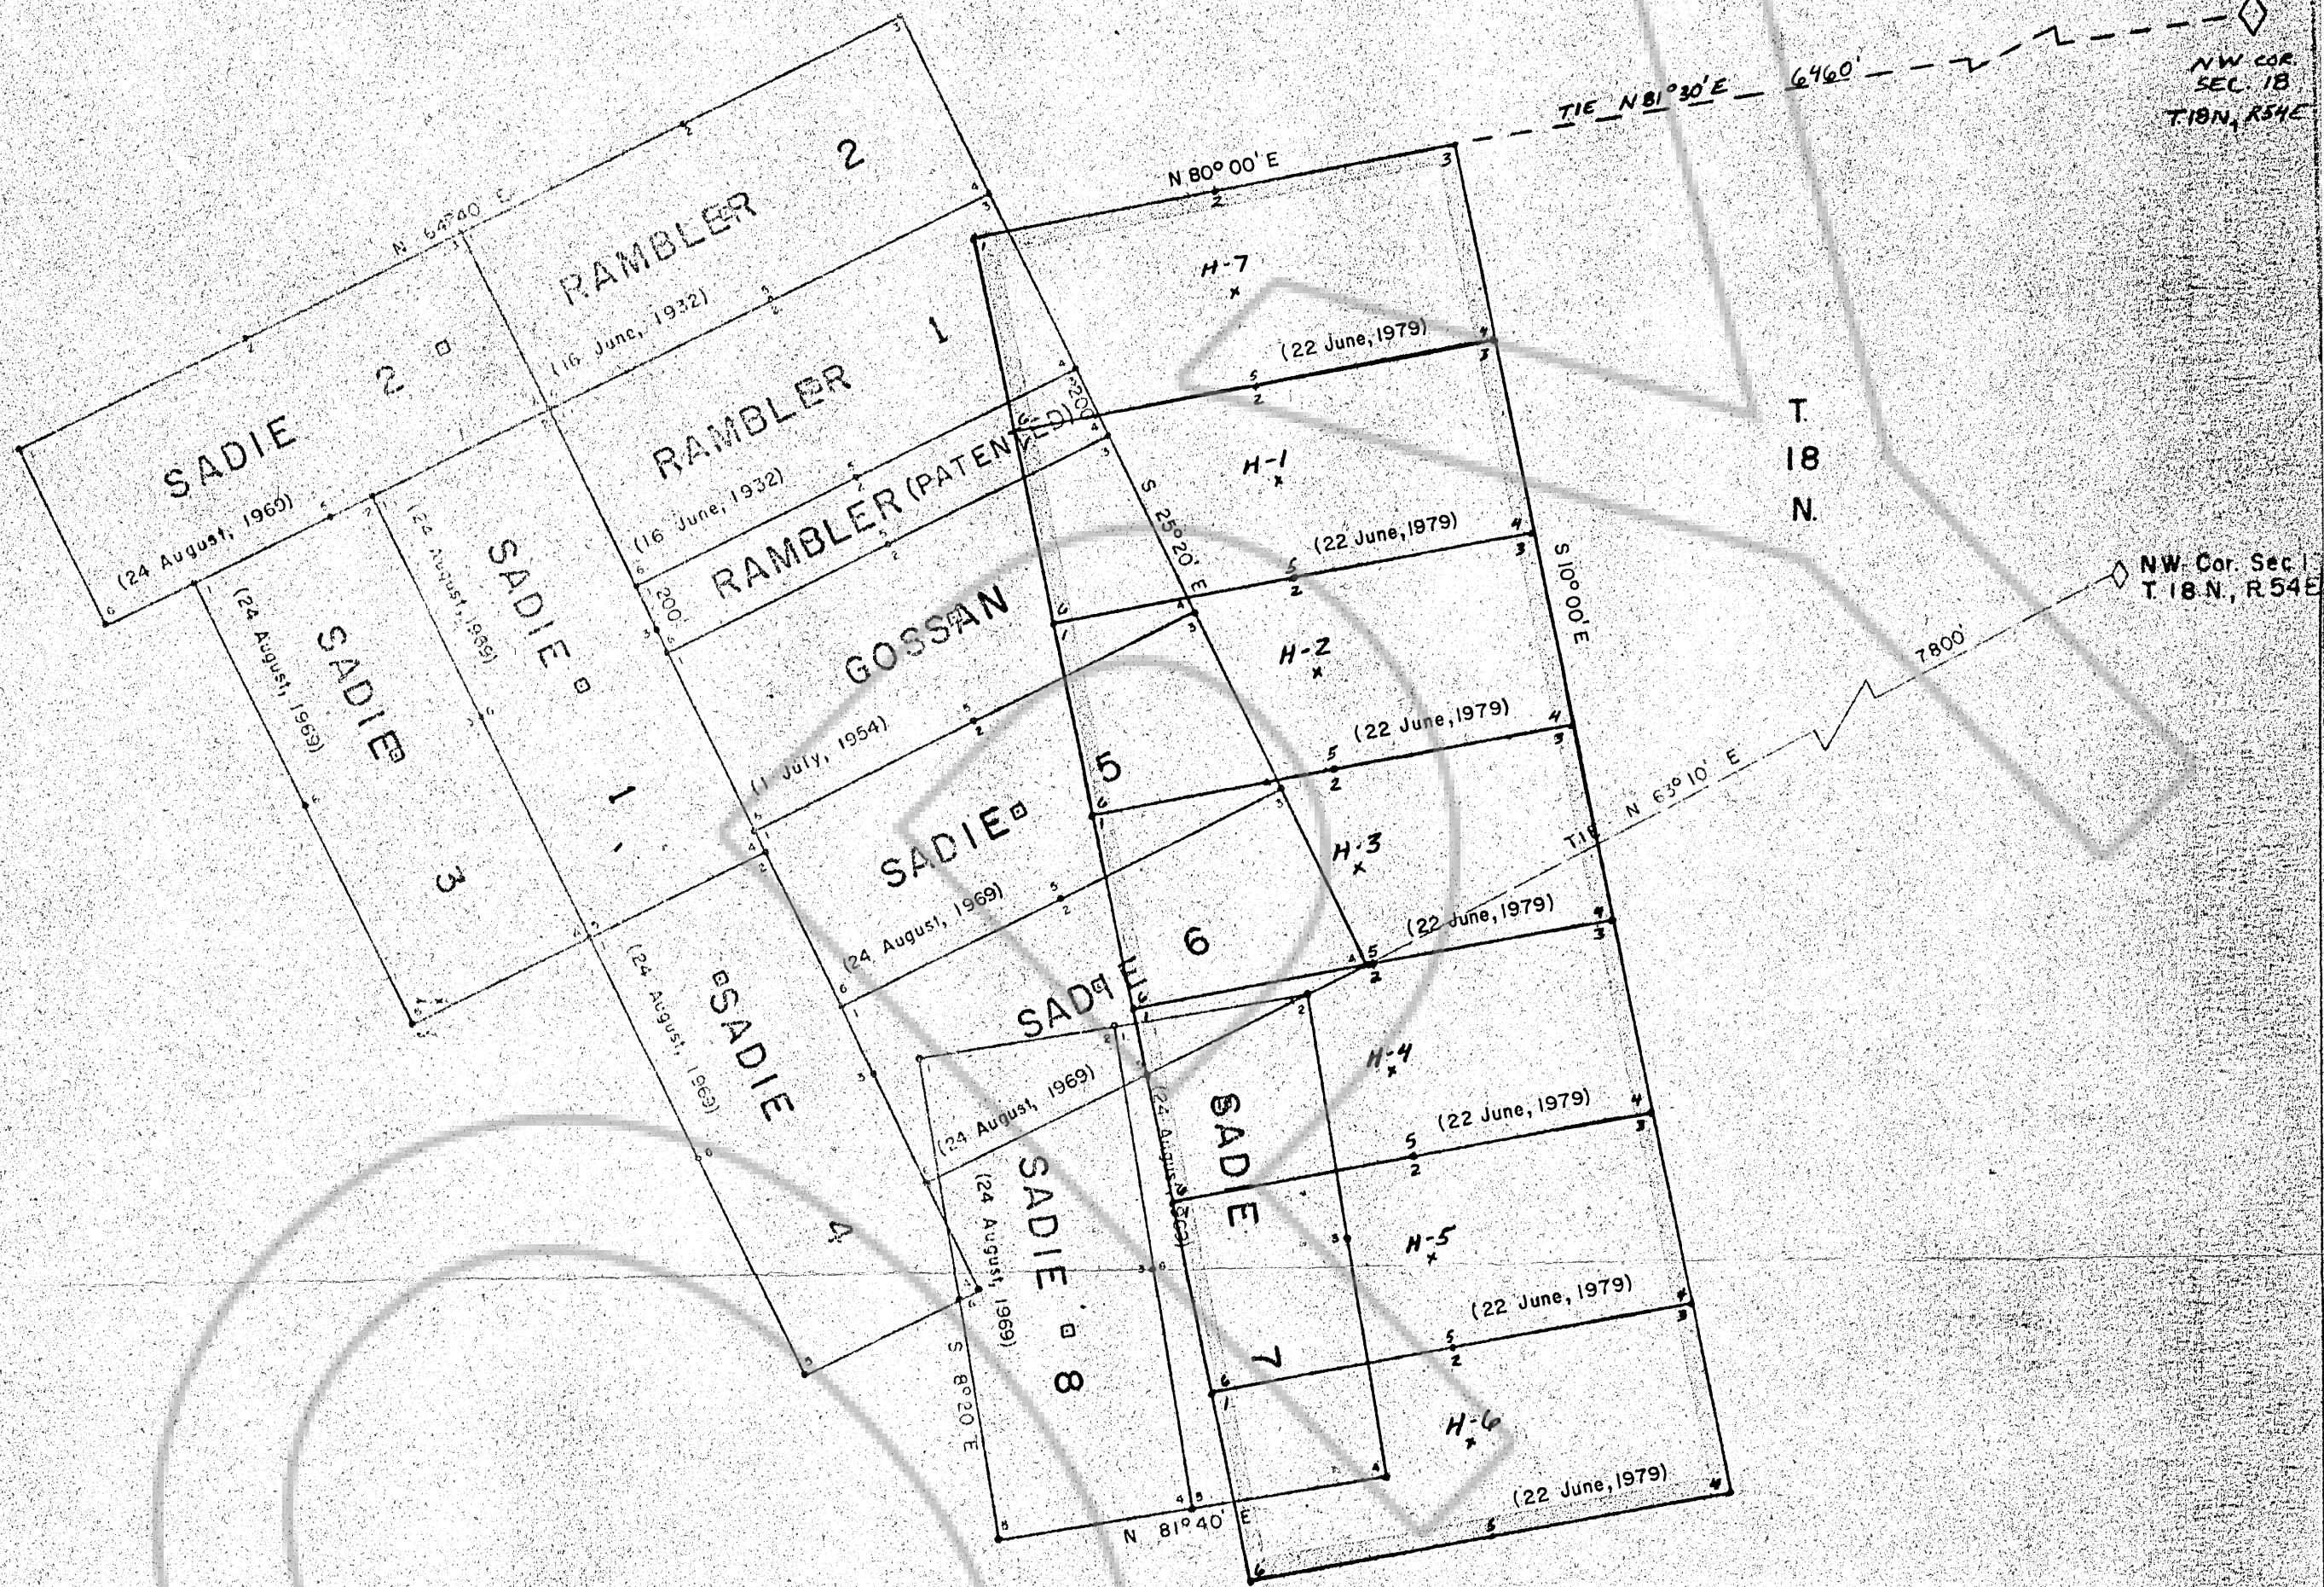

KEY
• Corner or Side Center
x or □ Location Monument
(22 June, 1979) Date of Location

NOTE: Claims are 600' x 1500' unless otherwise noted.

IDAHO MINING CORPORATION

MAP OF
GOSSAN, RAMBLER, RAMBLER 1 & 2,
SADIE 1-8 and H-1-7 Claims

Owned by Idaho Mining Corp.

EUREKA DISTRICT
Eureka County, Nevada
T. 18 N., R. 53 E., MDBM

JUNE, 1979

Filed
RECORDED AT THE REQUEST OF Idaho Mining Corporation
on July 30, 1979, at 01 mins. past 8 A.M. in
Book 688778 Page 1 RECORDS OF
EUREKA COUNTY, NEVADA.
File No. 68778 WILLIS A. DePAOLI Recorder
Fee \$ 1.05

(TRUE)

SCALE 1" = 500'