




N.W. COR. SEC. 18
T. 18 N., R. 54 E.

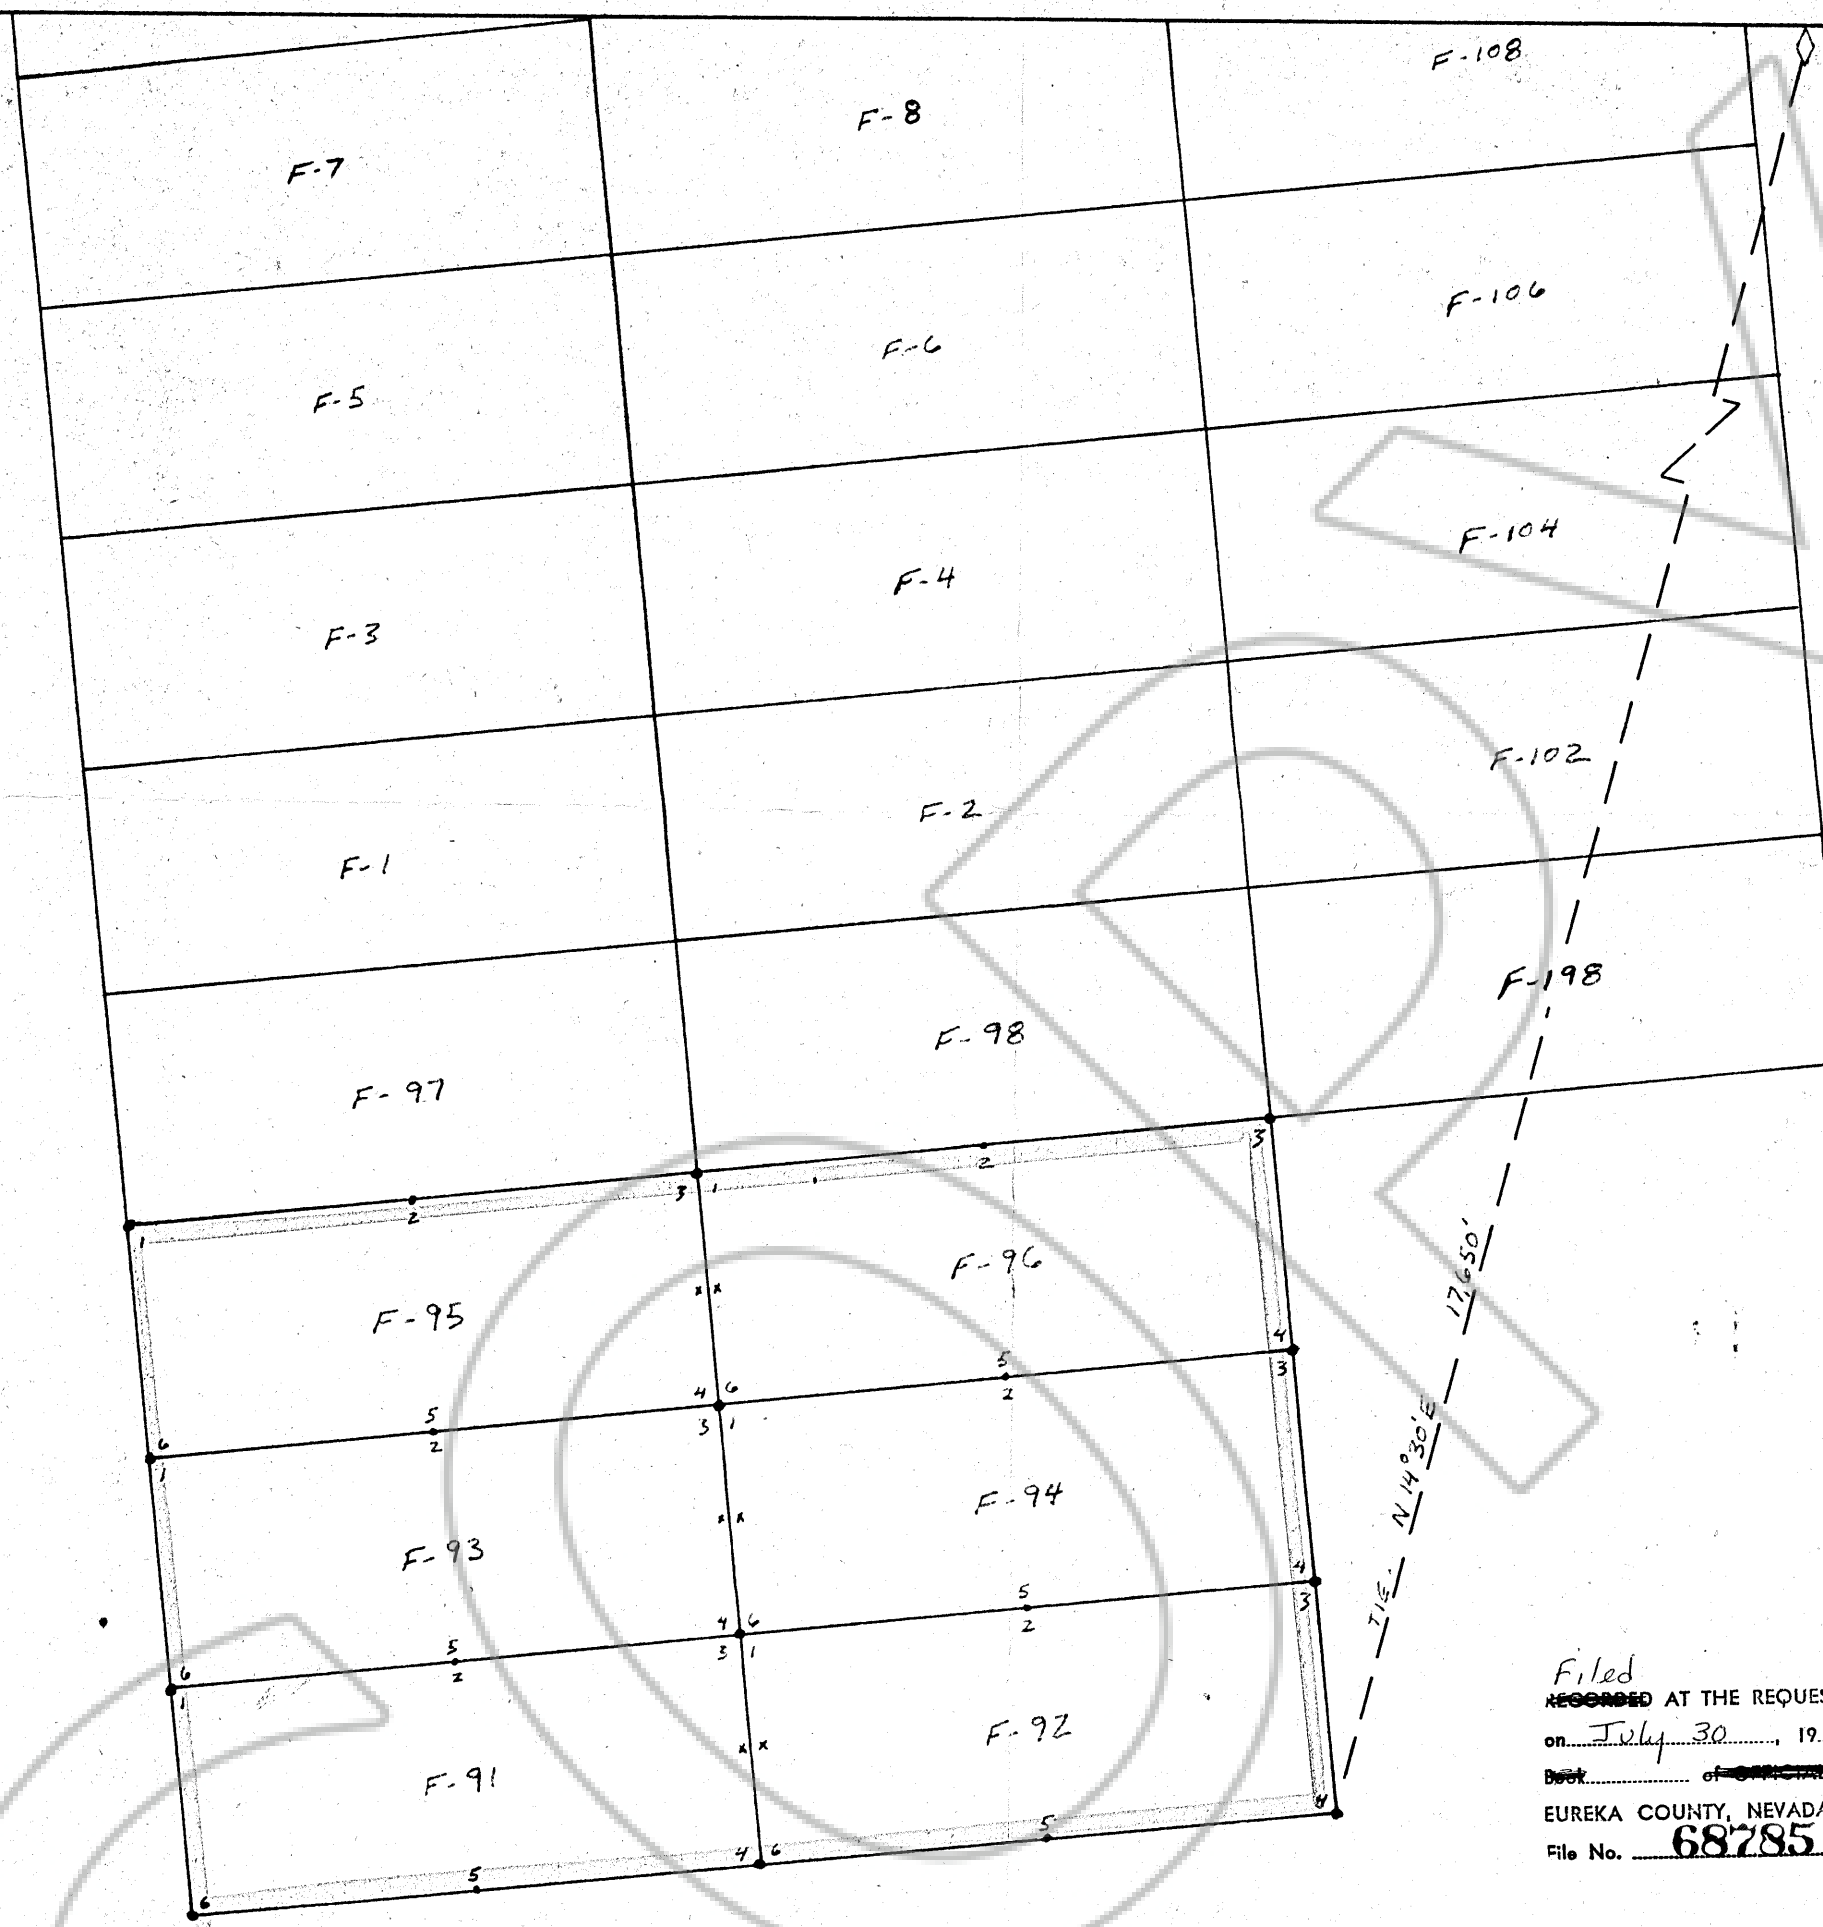

Filed
RECORDED AT THE REQUEST OF Idaho Mining Corporation
on July 30, 1979, at 01 mins. past 8 A.M.
Book of OFFICIAL RECORDS, Page, RECORDS OF
EUREKA COUNTY, NEVADA. WILLIS A. DePAOLI Recorder
File No. 68785 Fee \$ 90.00

IDAHO MINING CORPORATION
MAP SHOWING LOCATION OF
F 91-96 CLAIMS LOCATED ON
JULY 19, 1979 BY IDAHO MINING CORP.
SEC. 25, 26, 35, 36 (UNSURVEYED)
T. 18 N., R. 53 E. M.D.B.M.
EUREKA DISTRICT, EUREKA CO.
NEVADA JULY, 1979

SCALE 1" = 500'

KEY:

- * - LOCATION MONUMENT
- - CORNER OR SIDE CENTER

NOTE: CLAIMS ARE 600' x 1500'