





T.28N., R.52E., M.D.M.

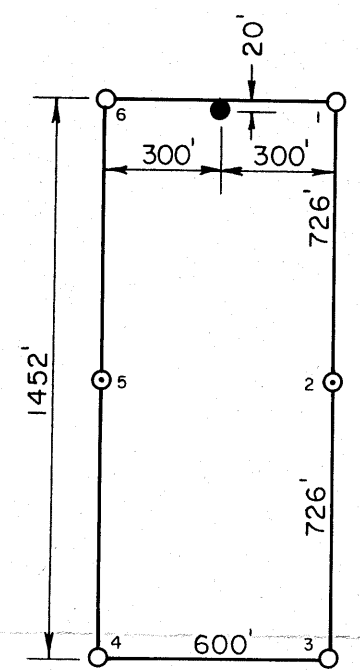

TYPICAL CLAIM

CLAIM LOCATION DATES


JUNE 25, 1979	1-4, 13-27
JUNE 26, 1979	33-36, 38-45
JUNE 27, 1979	5-12, 28-32
JUNE 28, 1979	46 & 47
JULY 9, 1979	37

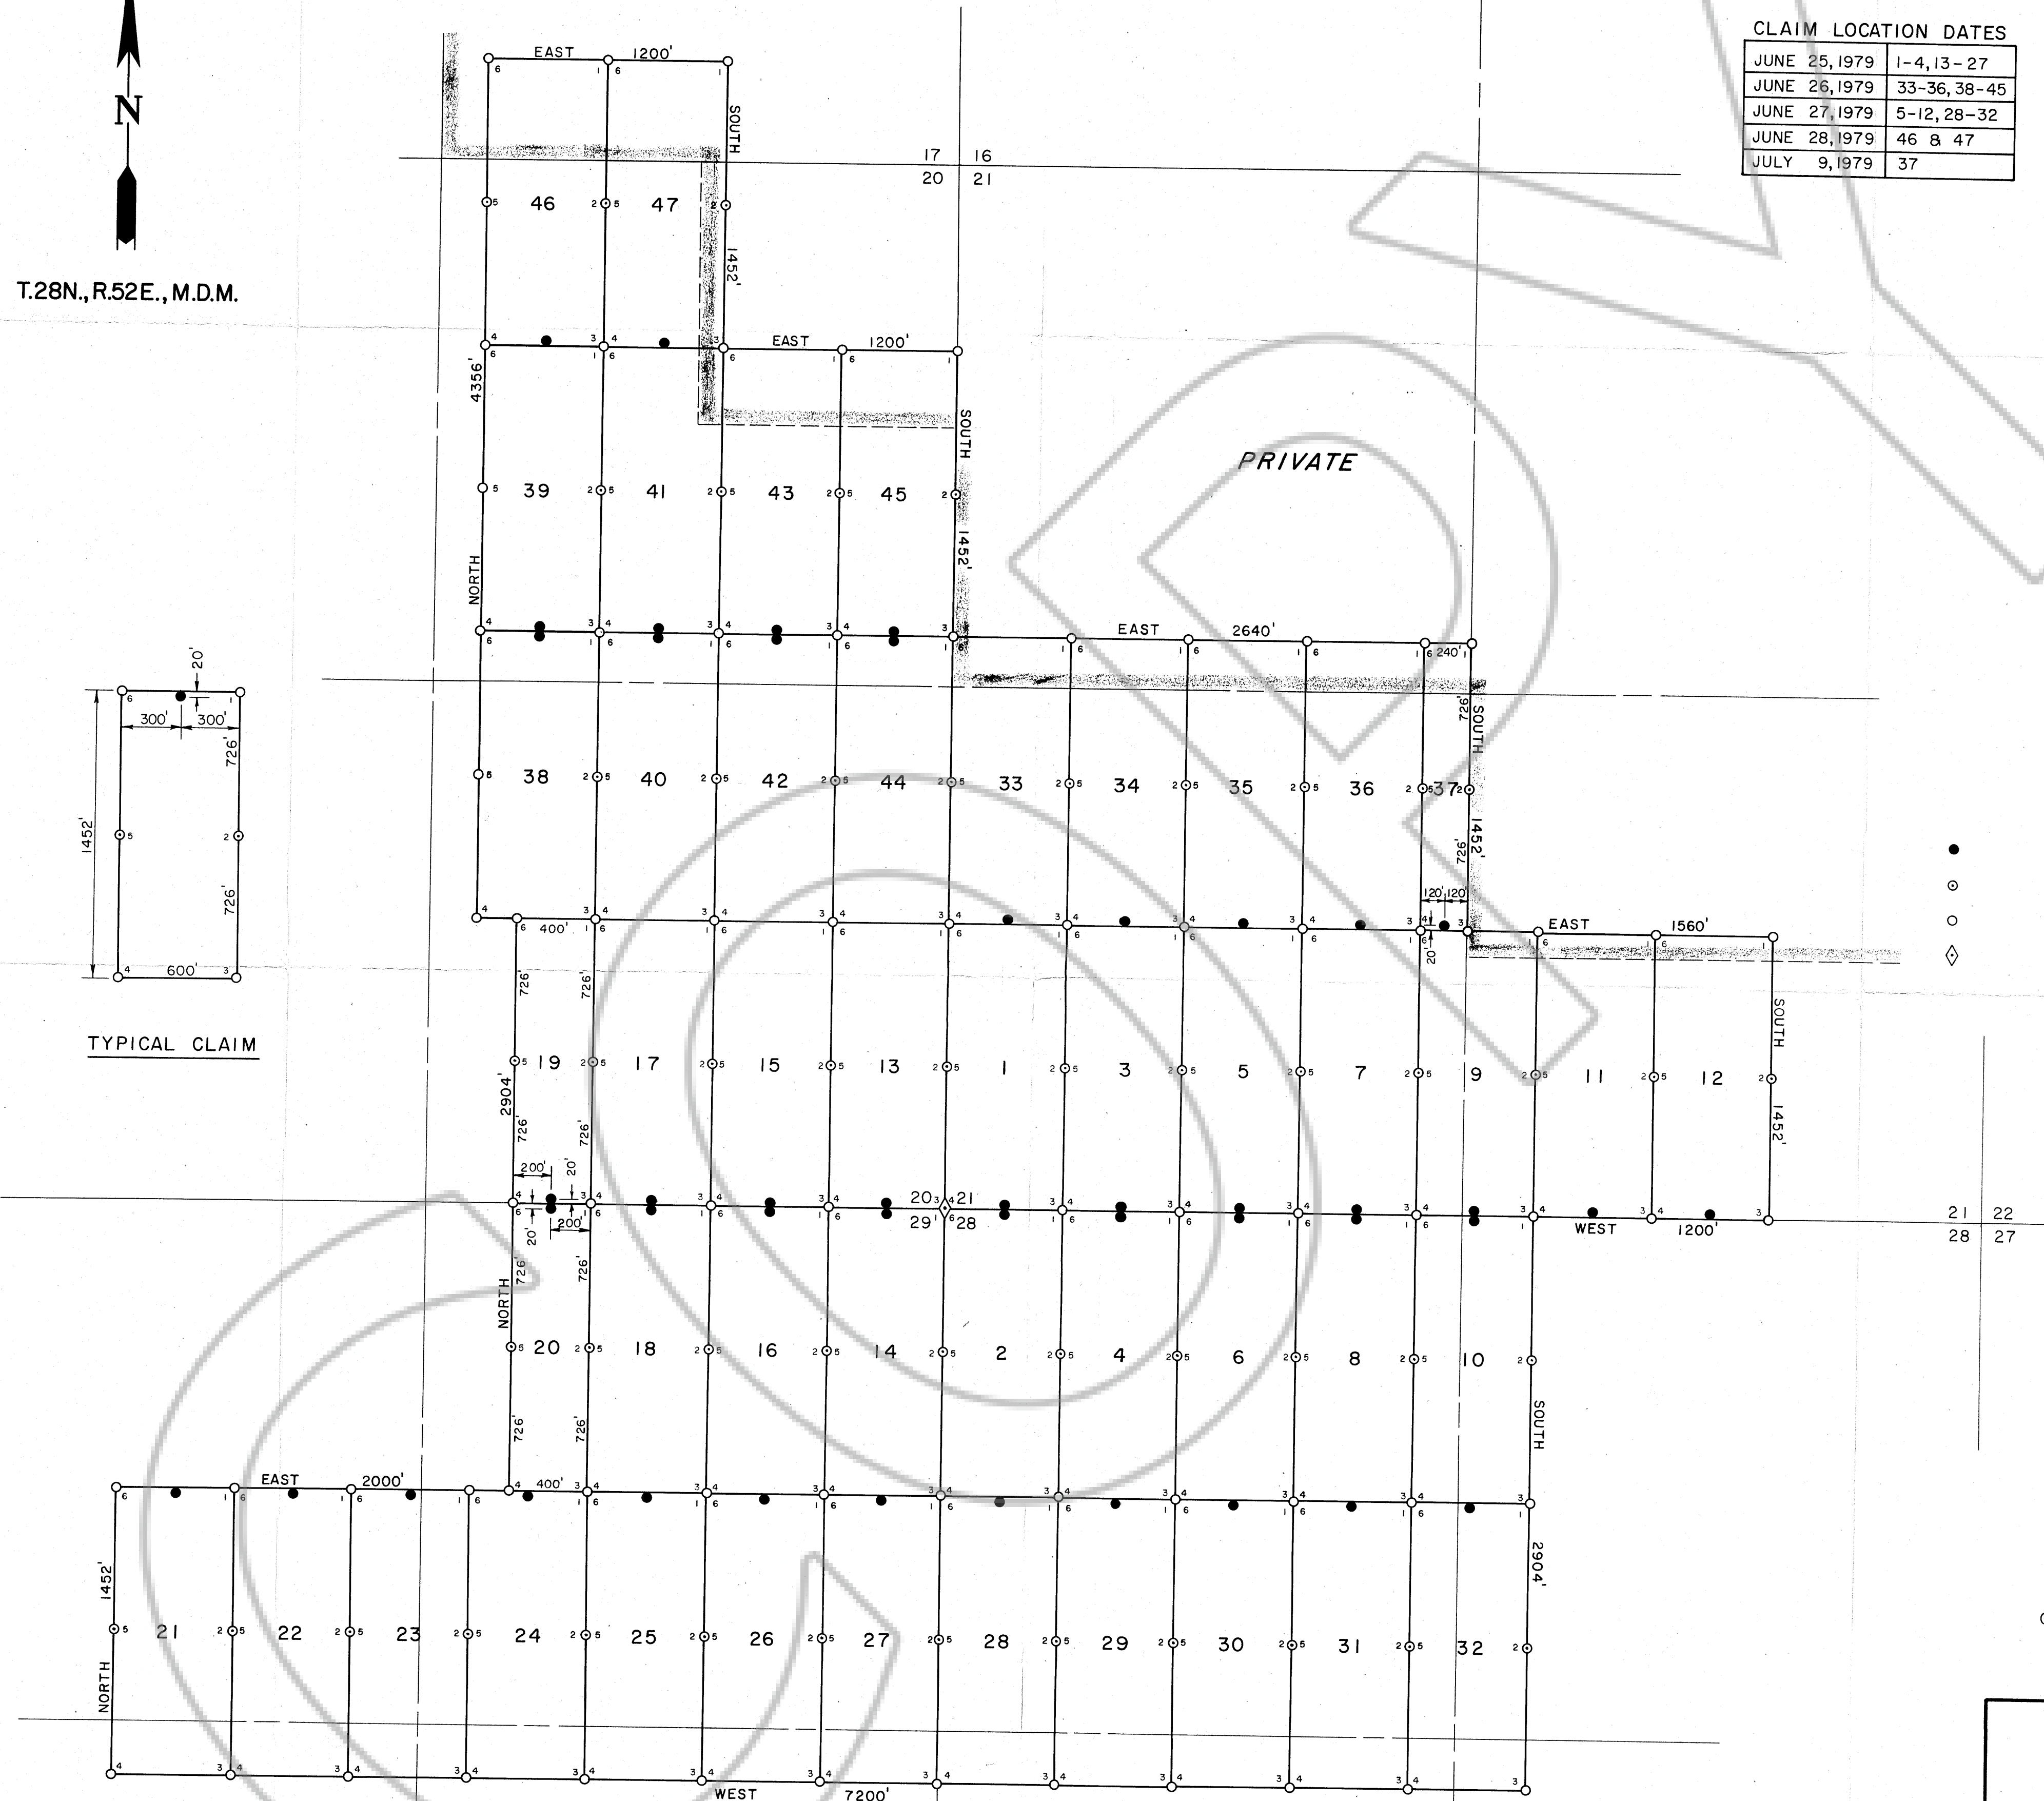

LEGEND

- LOCATION MONUMENT, PVC PIPE
- SIDE CENTER, PVC PIPE
- CLAIM CORNER, PVC PIPE
- ◇ FOUND SECTION CORNER

Filed August 27 1979, at 3:30 mins. past 11 A.M. in  
 RECORDS OF  
 EUREKA COUNTY, NEVADA  
 File No. 69138 WILLIS A. DePAOLI Recorder  
 Fee \$ 725

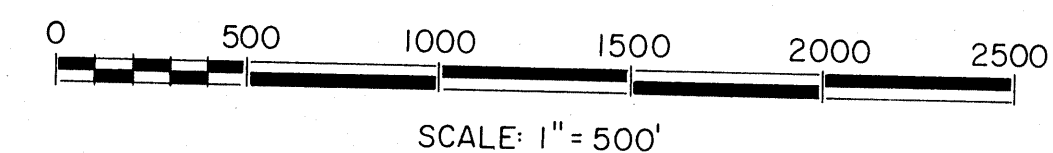

MAP  
 OF  
 PILL LODE CLAIMS  
 FOR  
**OCcidental MINERALS CORP.**  
 IRONGATE BLDG. 4, 777 S. WADSWORTH BLVD.  
 LAKEWOOD, COLORADO 80226

**CHILTON ENGINEERING** 79130  
 421 COURT STREET ELKO, NEVADA