


S. 0° 5' E. 5115.0' to S. E. corner Sec. 6

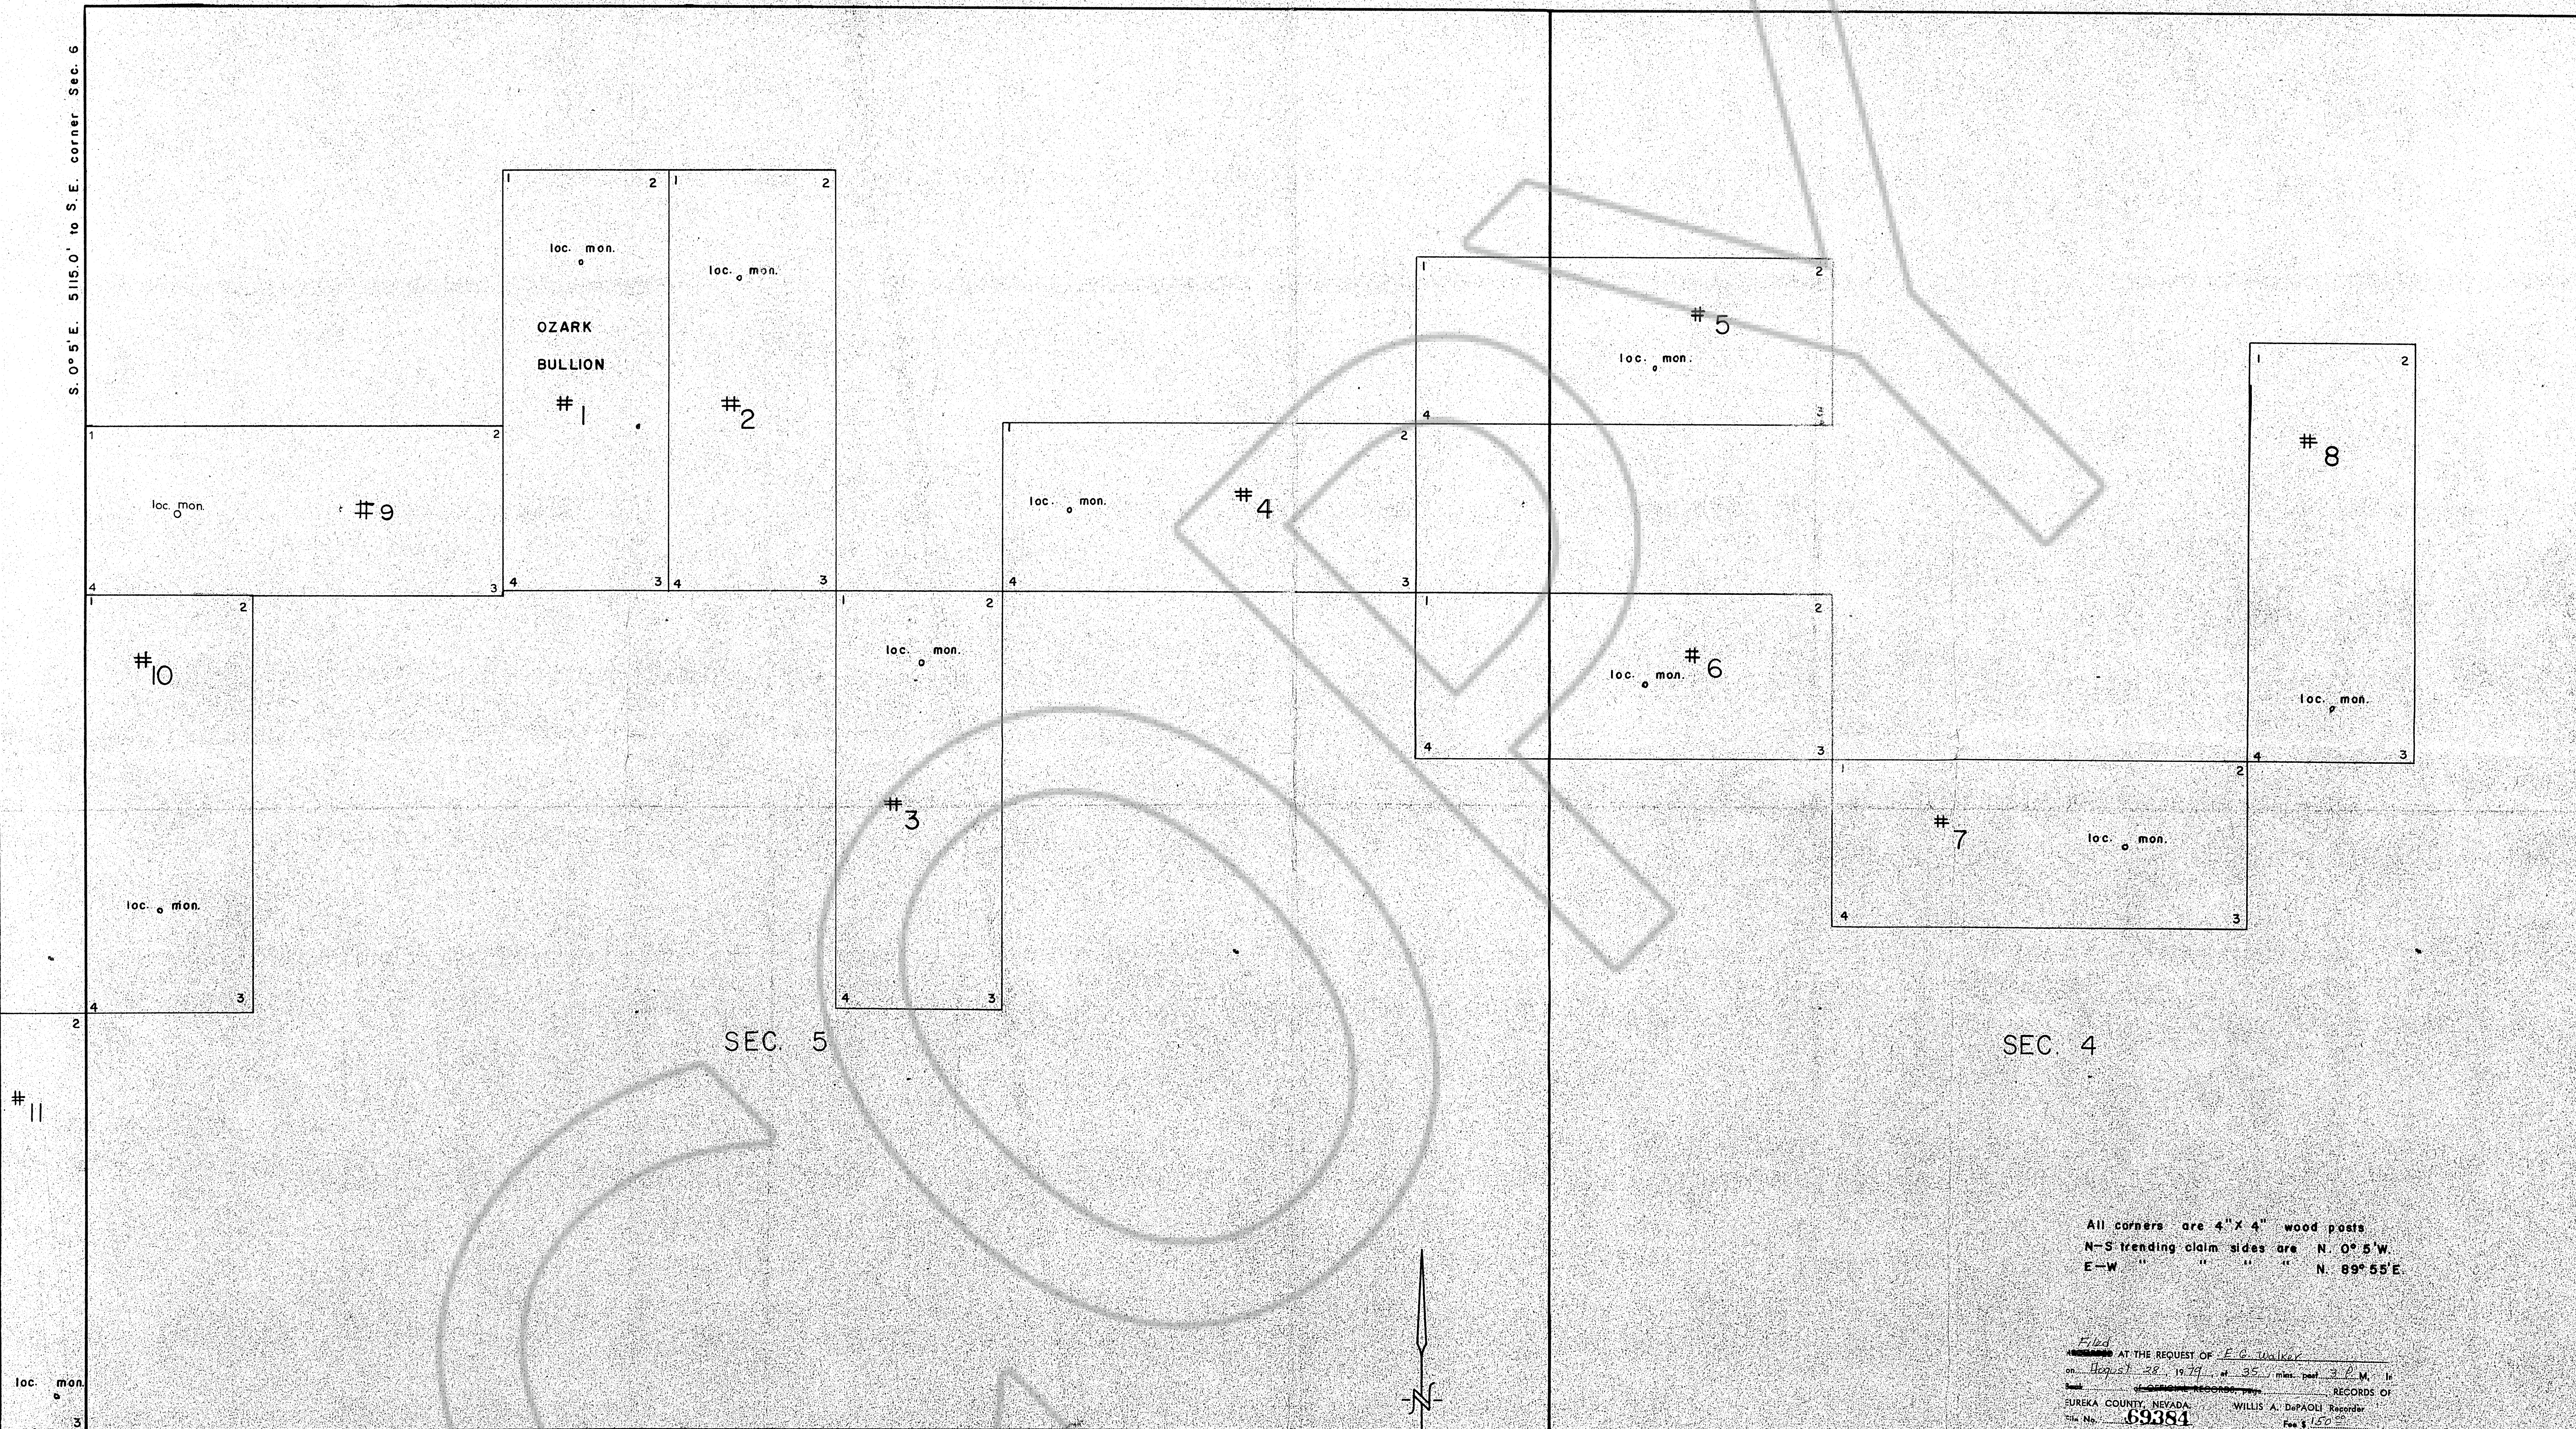

SEC. 5


SEC. 4

All corners are 4" X 4" wood posts  
 N-S trending claim sides are N. 0° 5' W.  
 E-W " " " " " " N. 89° 55' E.

Filed  
 AT THE REQUEST OF E. G. Walker  
 on August 28, 1979, at 3:35 min. past 3 P.M. in  
 the RECORDS OF  
 EUREKA COUNTY, NEVADA. WILLIS A. DePAOLI, Recorder  
 File No. 69384 Fee \$ 1.50

S 89° 55' W. 4335.4' to S.W. corner of Sec. 6

SCALE: 1" = 300'

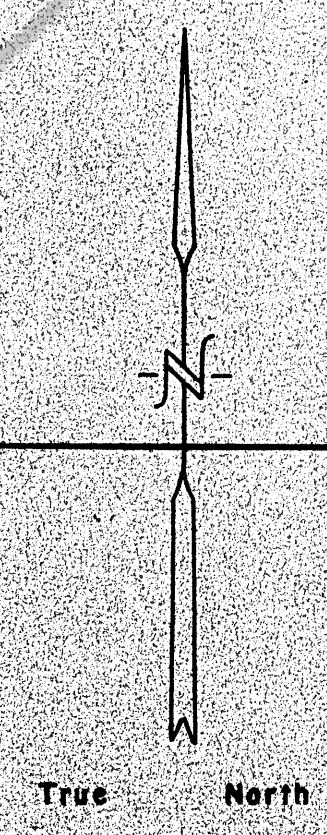

|  |   |
|--|---|
| <p>Filed<br/>         AT THE REQUEST OF <u>E. G. Walker</u><br/>         on <u>August 28, 1979</u>, at <u>3:35</u> min. past <u>3 P.M.</u> in<br/>         the <u>RECORDS OF</u><br/>         EUREKA COUNTY, NEVADA. WILLIS A. DePAOLI, Recorder<br/>         File No. <u>69384</u> Fee \$ <u>1.50</u></p> | <p>OZARK BULLION No. 1 thru 10 Group of Lode Claims<br/>         T. 31 N. R. 51 E. Eureka Co.</p>                                 |
|  | <p>Locators: Edward G. Walker P.O. Box 1032 Battle Mountain, NV 89820<br/>         E. R. Doerffinger " " 601 Carlin, NV 89822</p> |
|  | <p>Claims 1 thru 4 located Aug. 10, 1979<br/>         " 5 " 8 " " 11 "<br/>         " 9 " 10 " " 12 "</p>                         |
|  | <p>Drawn by J.E. Doherty</p>  |