


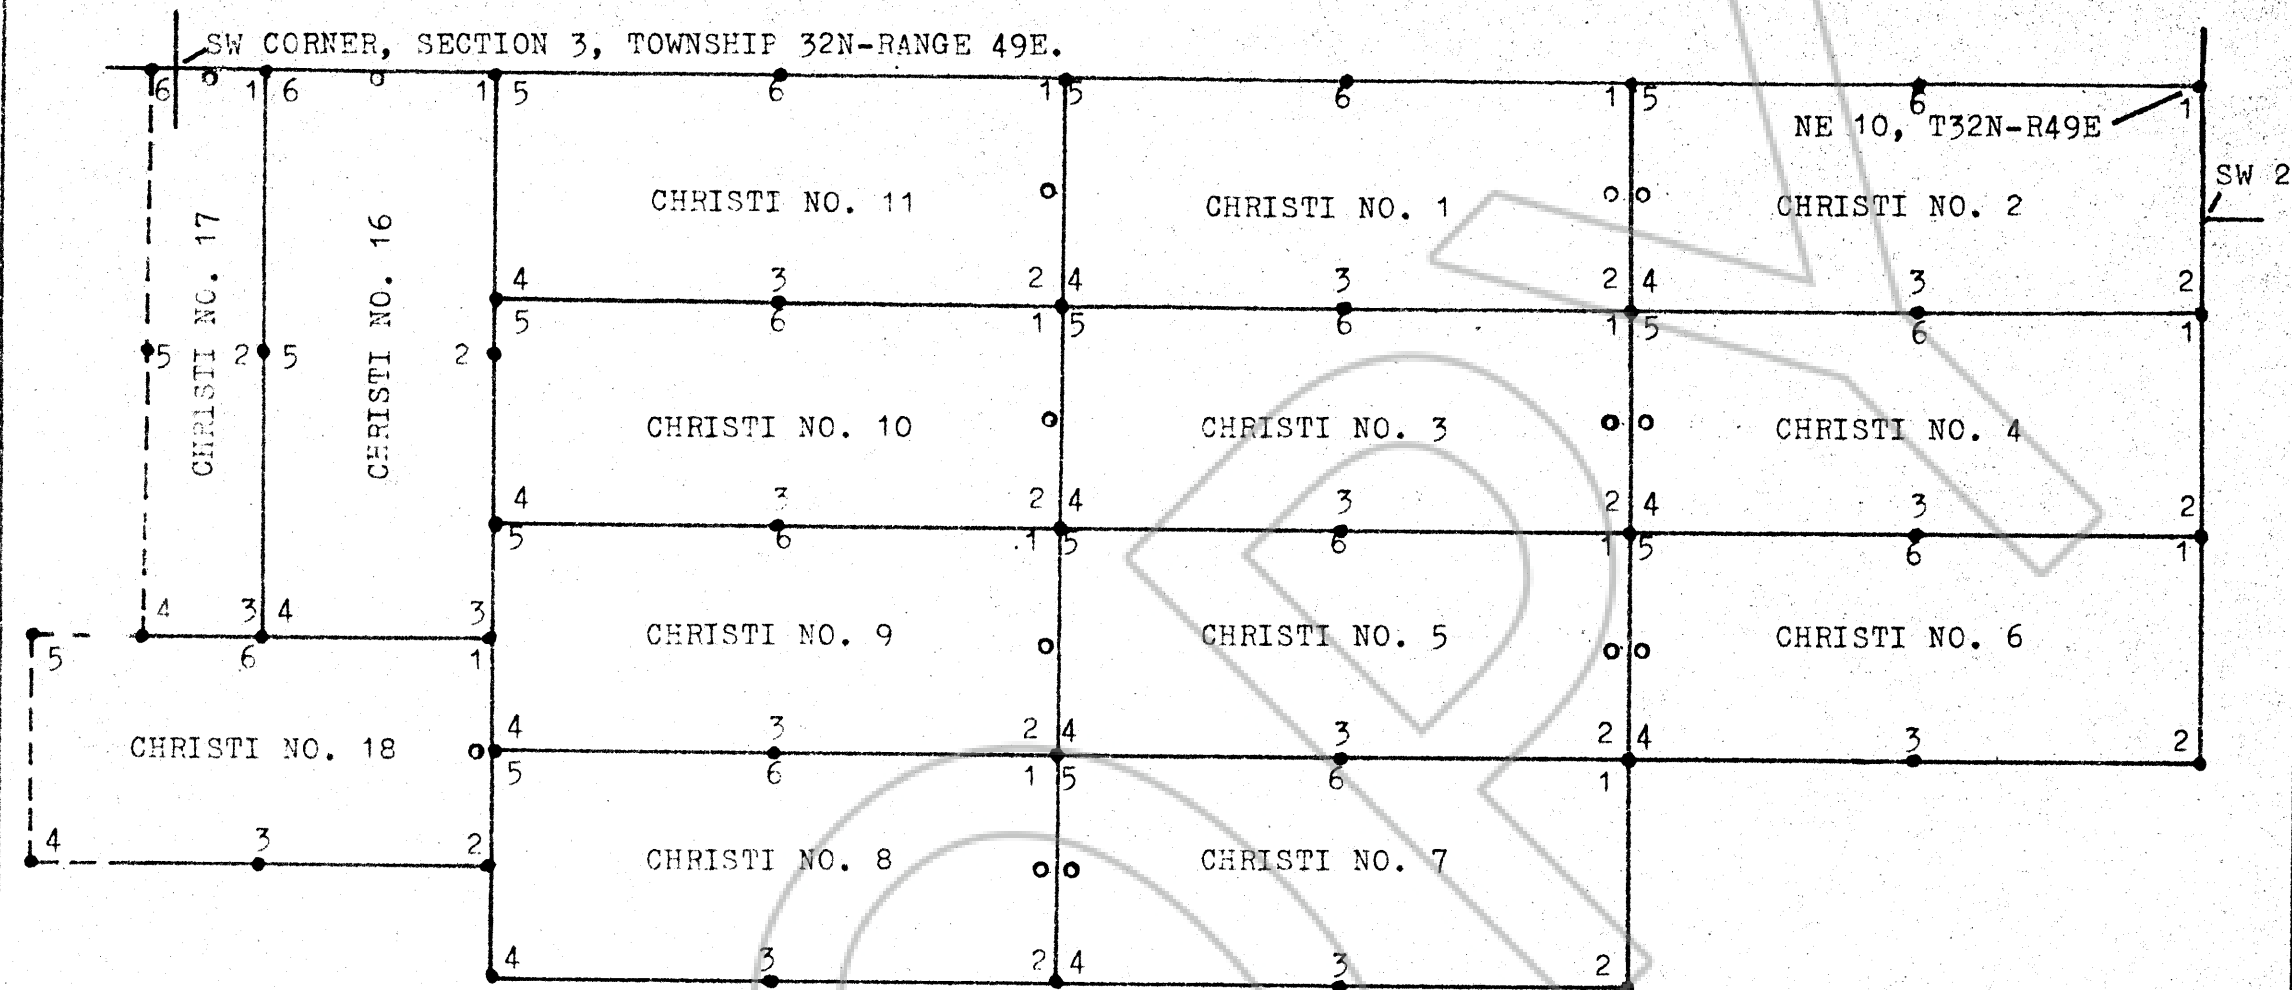

LEGEND:

- Location Monument
- Corner or Side Center

THE CHRISTI GROUP OF LODE MINING CLAIMS, located on August 19, September 5, 6, 1979, are situated in Section 10, T32N-R49E M.D. B&M, Unknown Mining District, Eureka County, Nevada. They are tied in a general survey to the NE Corner of Section 10, T32N-R49E. This map is filed with and made a part of the Location Certificates of said claims.


Dated this 5th day of October, 1979

LABRADEX CORPORATION
SUITE 27, 1280 TERMINAL WAY
RENO, NEVADA 89502

-Locator-

By: Michael R. Sauvola
-Michael R. Sauvola, Agent-

FILED AT THE REQUEST OF
on _____, 19____
at _____ mins. past _____ M.
in Book _____ of OFFICIAL
RECORDS, page _____, RECORDS
OF EUREKA COUNTY, NEVADA
WILL A. DePAOLI
Recorder
70410
File No. _____ Fee \$ 210.00

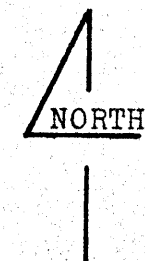

Oct. 1979	LABRADEX CORPORATION RENO, NEVADA	1"=500'
M.R.S.	Map of the CHRISTI LODE CLAIMS EUREKA COUNTY, NEVADA	No. 1