


70496

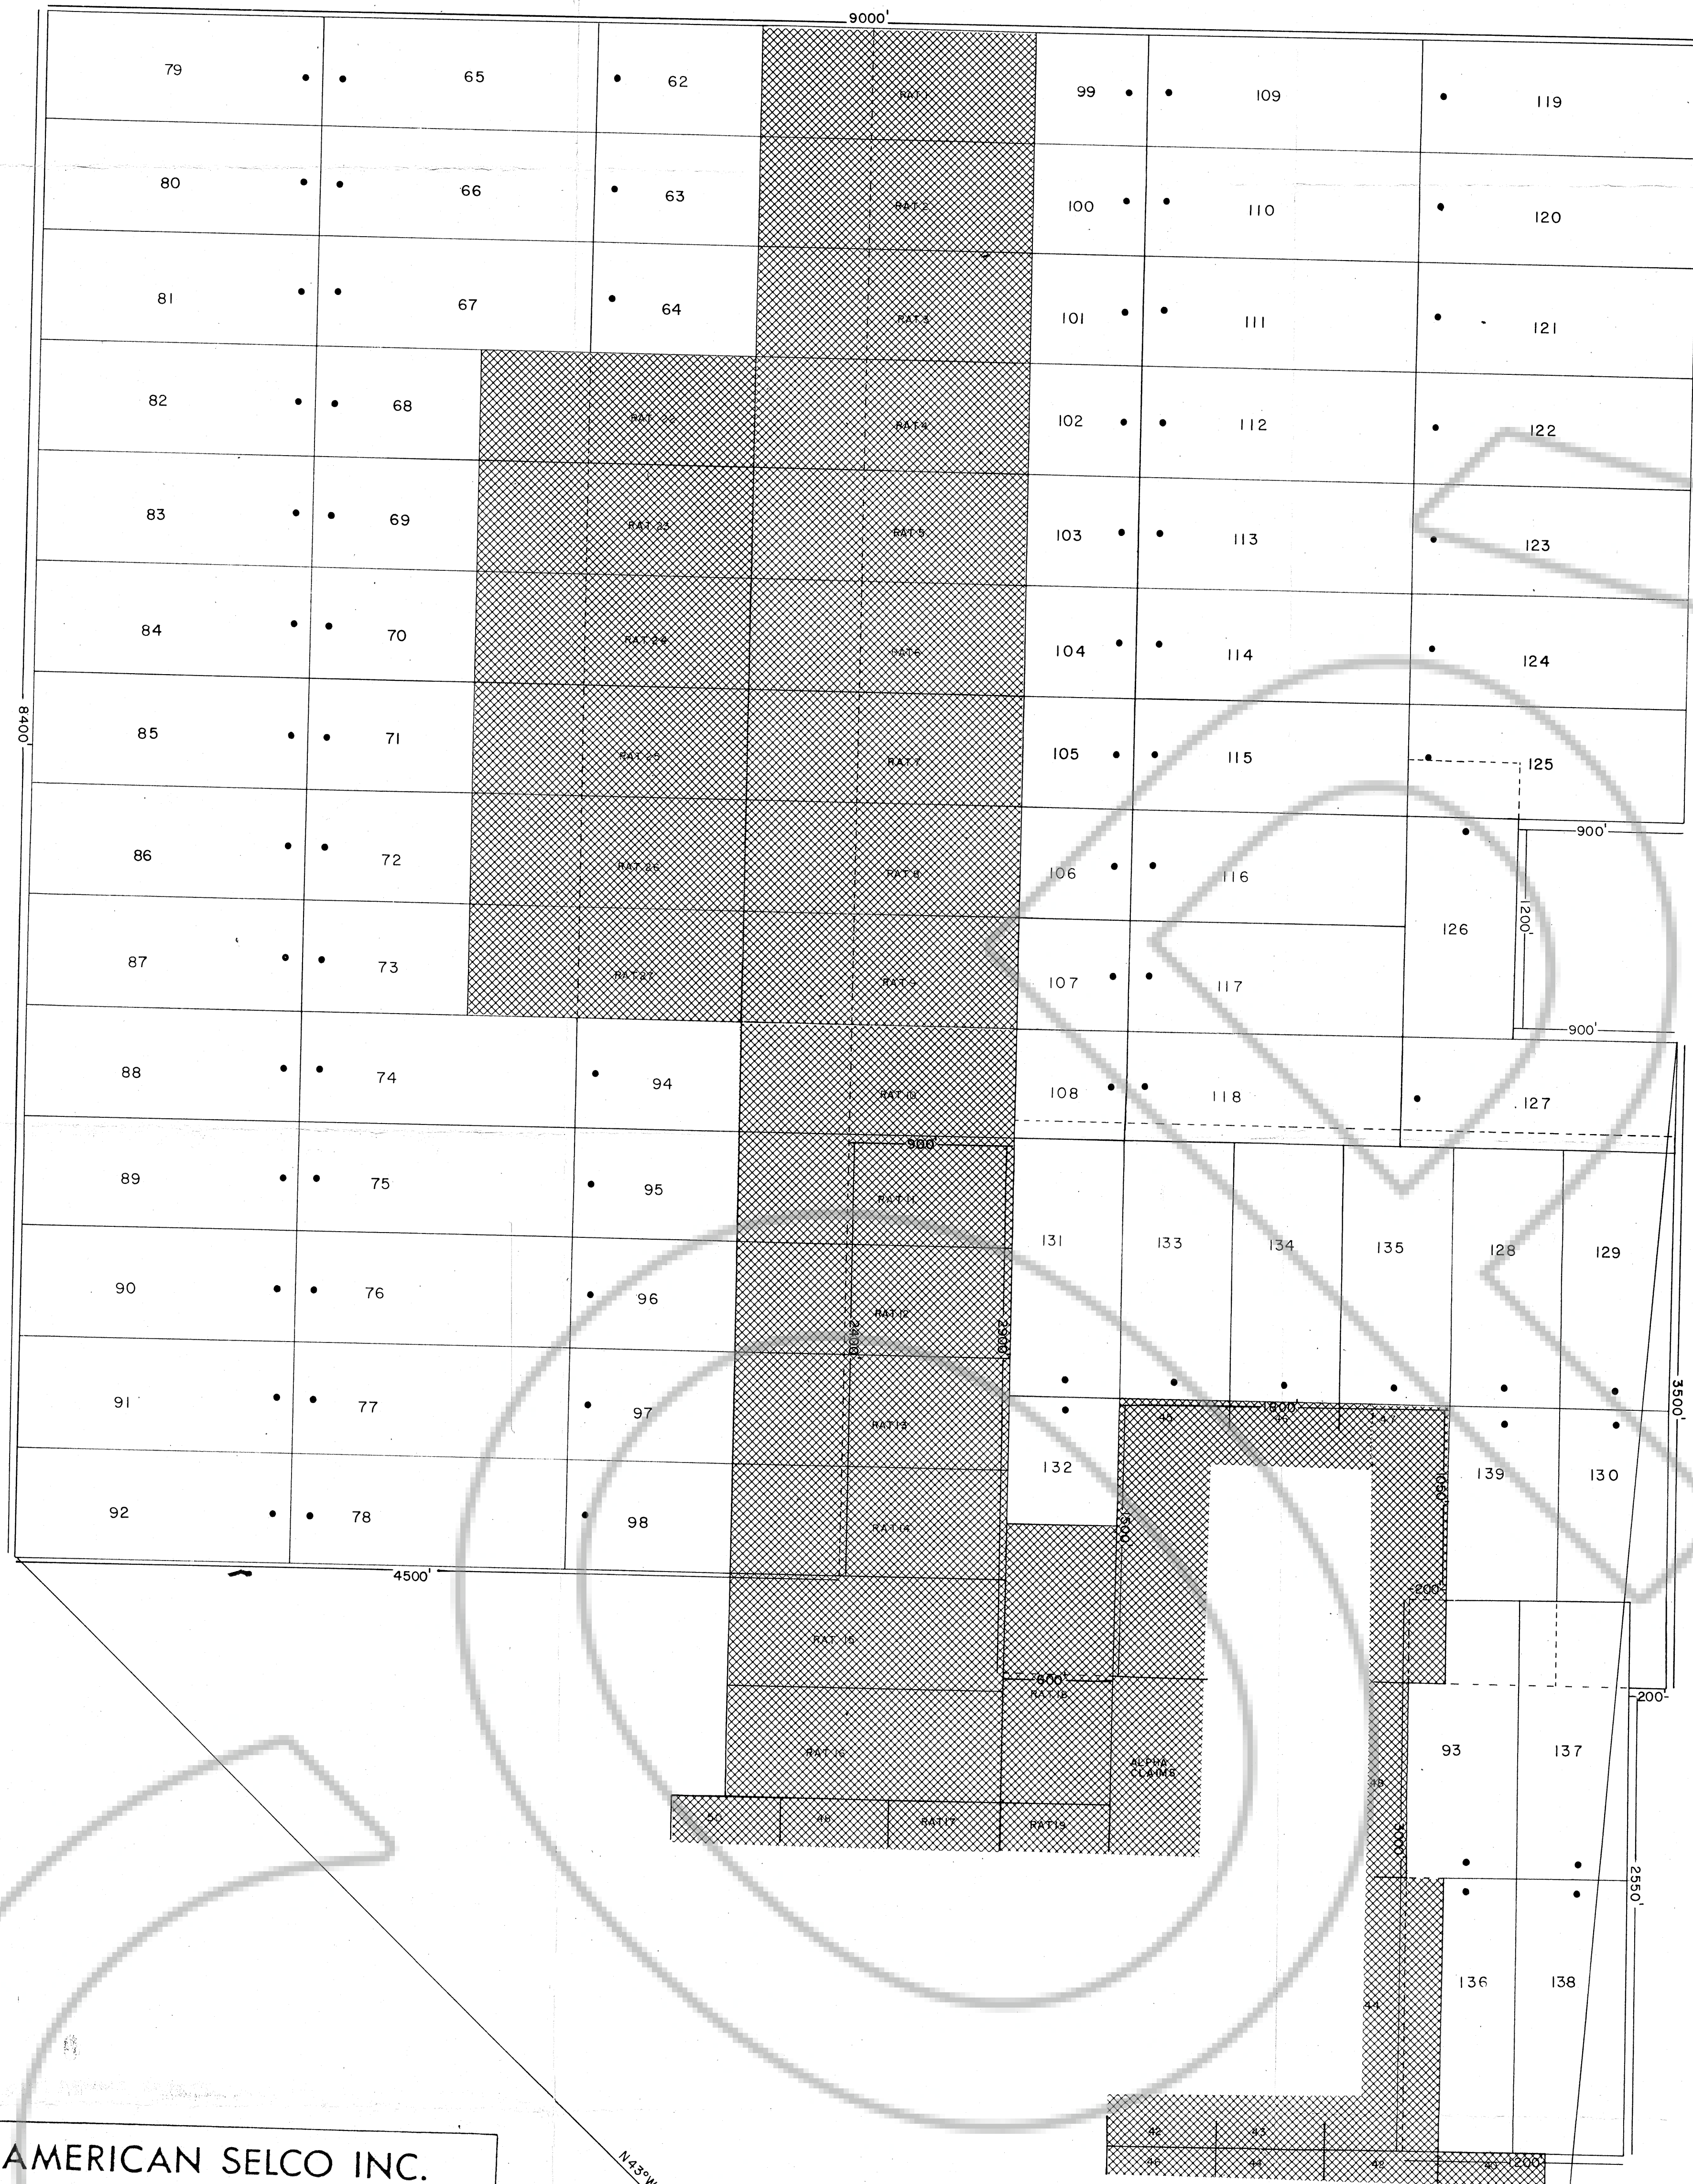

AMERICAN SELCO INC.

Claim map for Selrat 62 thru 138
Unpatented mining claims
Located in unsurveyed Sec. 9, 10, 15, 16, 21, 22, T18N, R53E, MDM
Eureka County, Nevada

The claim location marker SR1, a 3" x 6" steel pipe, is located
appx. 1.93 mi N76°E from Gray's Peak; 2.50 mi N8°E from South
Hill Peak; 0.55 mi S27°W from Surprise Peak

The S.W. corner of Selrat 92 is located appx. 2.15 mi N43°W
from Claim Location Marker SR1

Claims filed by: American Selco
90 West Grove St., #100
Reno, Nevada 89509

Dated and posted on the ground
July 13, 14, 15, 16, 17, 18, 19, 1979

All claims measure 600' x 1500'

All corners are marked by 4" x 4" posts or 4" trees

Scale: 1"=500'

Filed AT THE REQUEST OF
American Selco Inc.
on October 9, 1979
at 2:22 mins. past 10:44 A.M.
OF EUREKA COUNTY, NEVADA
WILL A. DuPAOLI
File No. 70496 Fee \$ 1155.00