


70767

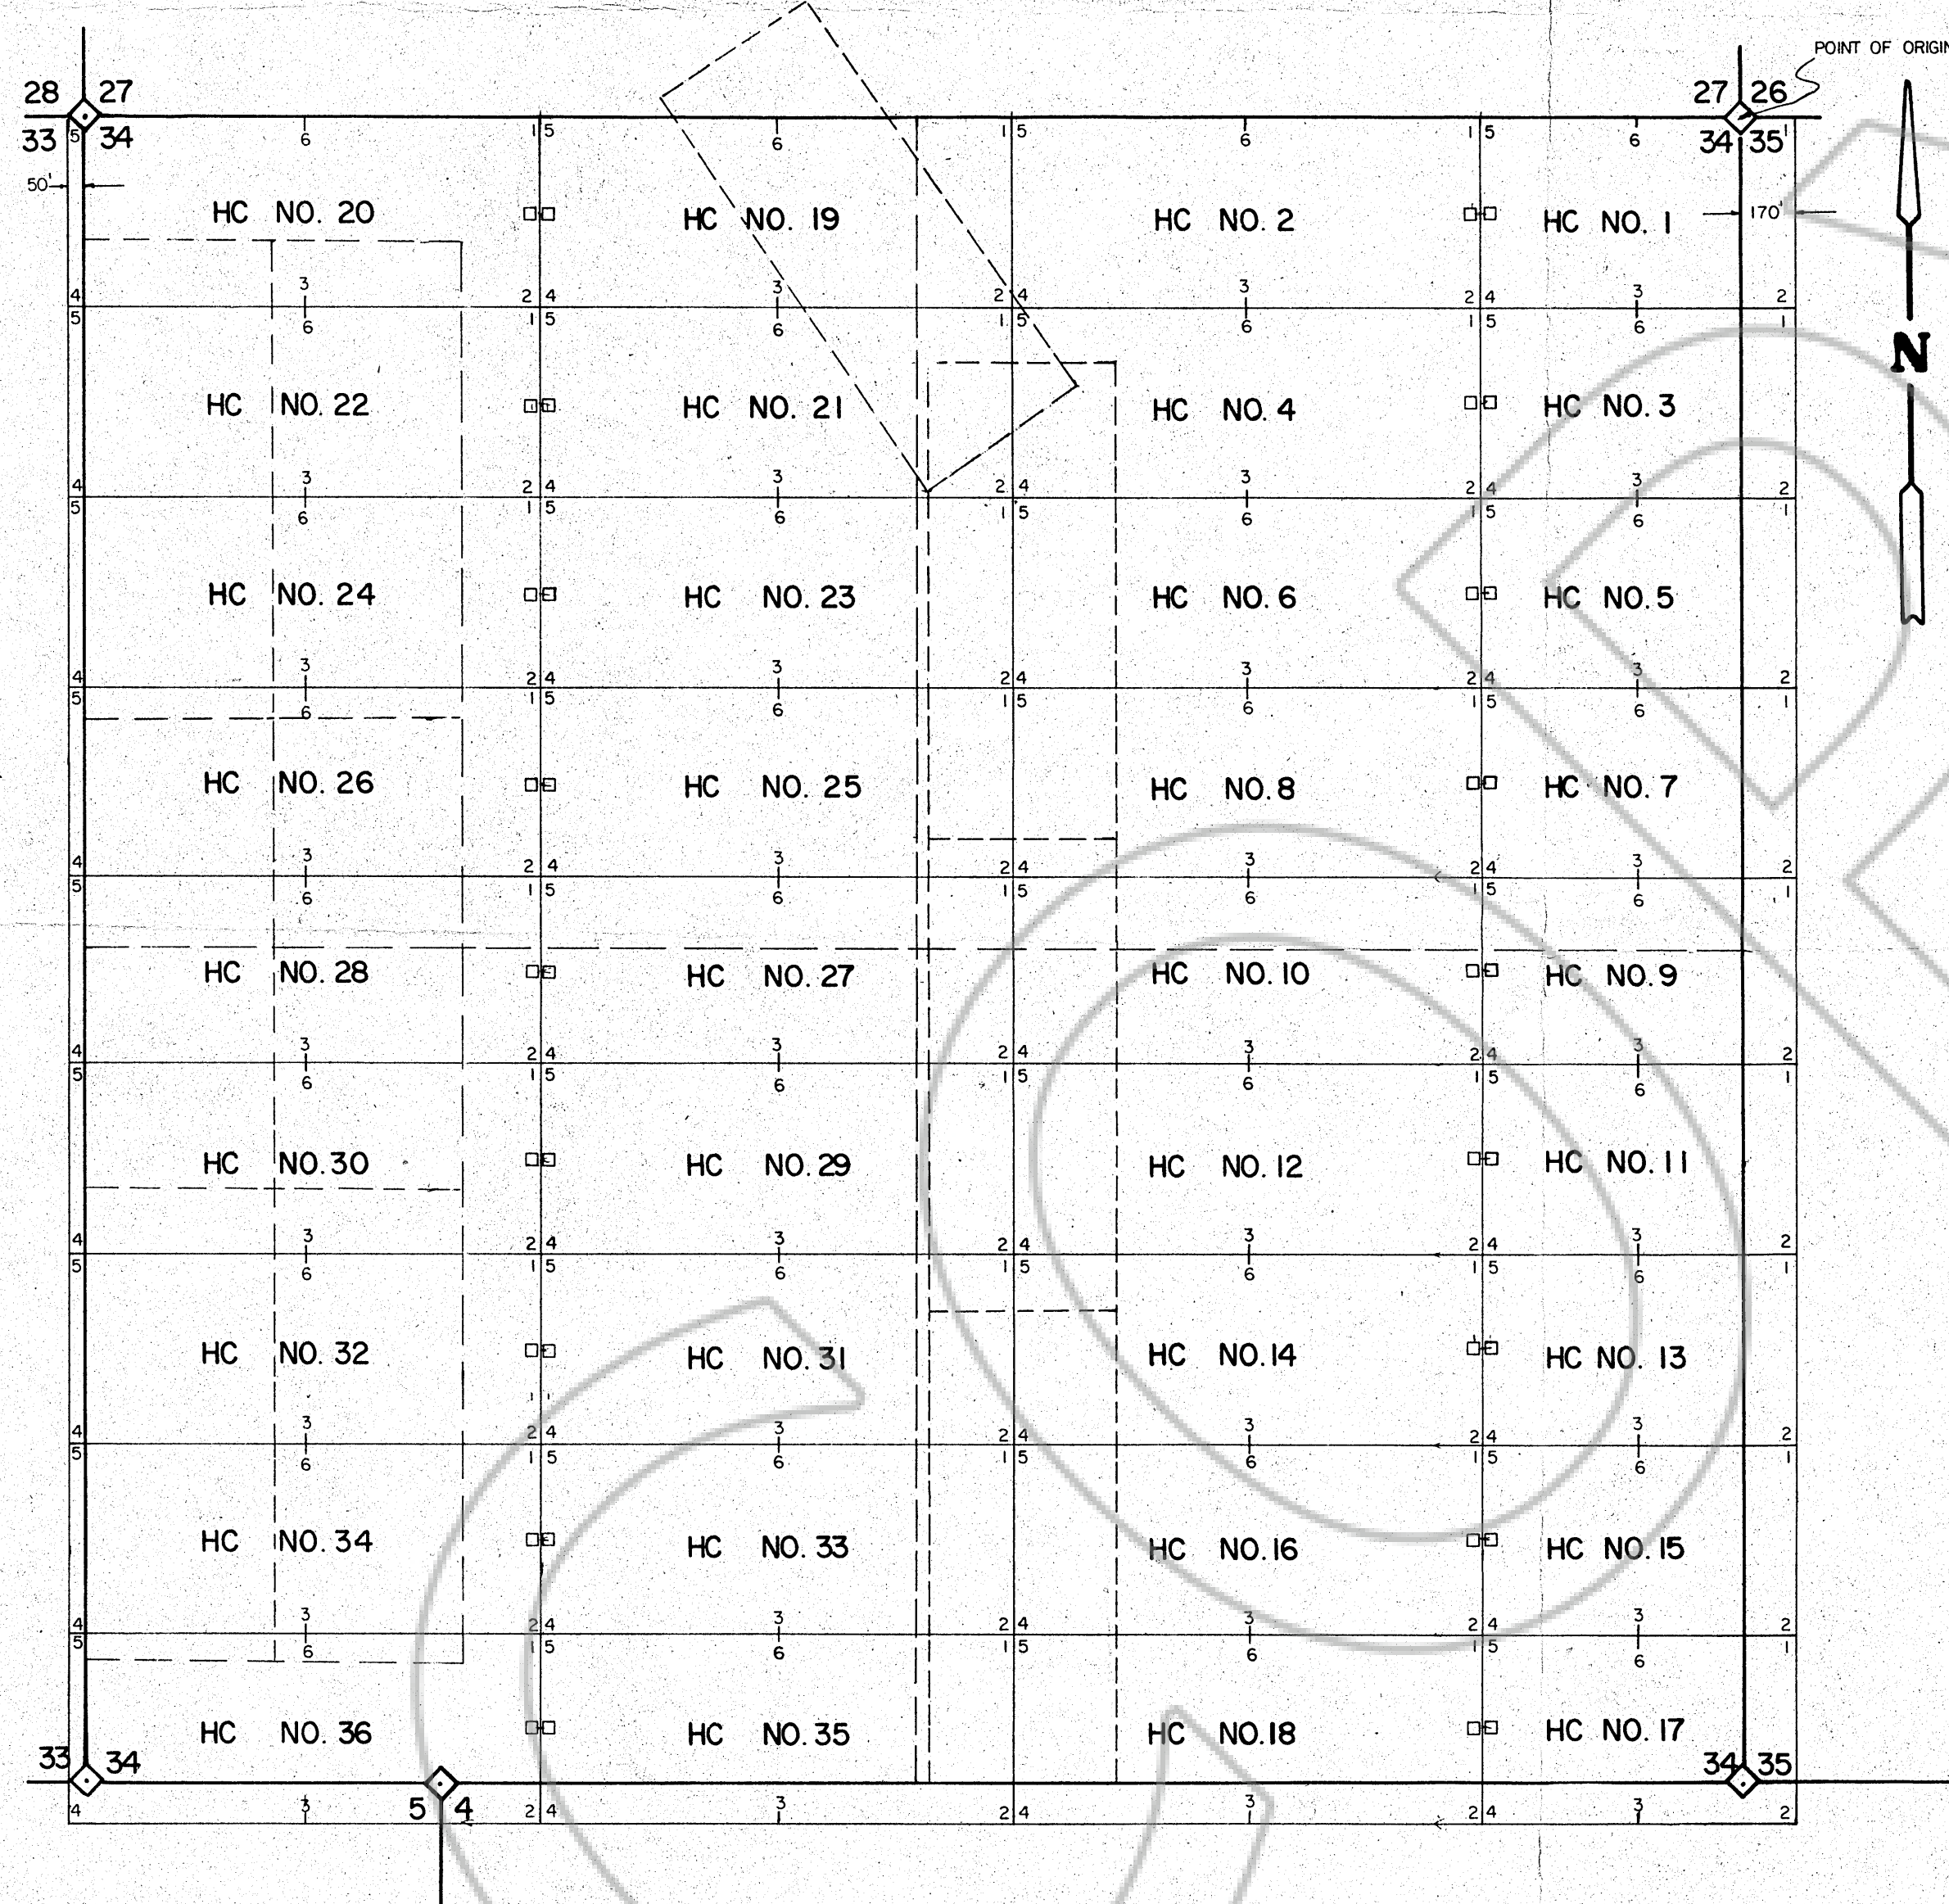

ALL LOCATIONS ARE CENTERED AND 25' FROM CLAIM LINE. ALL CORNERS ARE 4" X 5" PLASTIC PIPE MARKED WITH PAINT. ALL CLAIMS ARE 1500' X 600' EXCEPT HC NO. 1, NO. 3, NO. 5, NO. 7, NO. 9, NO. 11, NO. 13, NO. 15, AND NO. 17, WHICH ARE 1000' X 600'.

LOCATION OF POSTS

- NO. 1 NORTH EAST CORNER
- NO. 2 SOUTH EAST CORNER
- NO. 3 SOUTH SIDE CENTER
- NO. 4 SOUTH WEST CORNER
- NO. 5 NORTH WEST CORNER
- NO. 6 NORTH SIDE CENTER

LEGEND:

- LOCATION POST

HC CLAIM GROUP

LOCATED BY: CARLIN GOLD MINING CO.

P.O. BOX 979

CARLIN, NEVADA 89822

DATE: SEPT. 1, 1979

SECTION 10 HC GROUP

T 35 N TYPE: LODE

R 50 E LYNN MINING DISTRICT

M.D.B. & M

SCALE: 1" = 500'

Filed
AT THE REQUEST OF
Carlin Gold Mining Co.
on October 15, 1979
at 10 mins. past 1 P. M.
RECORDED
OF EUREKA COUNTY, NEVADA
WILL A. DePAOLI
File No. 70767 No. 5462