


PIPP PLACER CLAIMS 48 thru 69
EUREKA COUNTY, NEVADA

LEGEND

- LOCATION MONUMENT, PVC PIPE, 4" DIAM., 5' LONG
- SIDE CENTER, PVC PIPE, 4" DIAM., 5' LONG
- CLAIM CORNER, PVC PIPE, 4" DIAM., 5' LONG
- ◇ FOUND SECTION CORNER

ALL PIPP PLACER CLAIMS LOCATED SEPT. 11, 1979
22 CLAIMS TOTAL




Filed AT THE REQUEST OF *Occidental Minerals Corp.*
on *October 24*, 1979, at *2.2* mins. past *10 A.M.* In
RECORDS OF
EUREKA COUNTY, NEVADA. WILLIS A. DePAOLI Recorder
File No. **70864** Fee \$ *367.25*

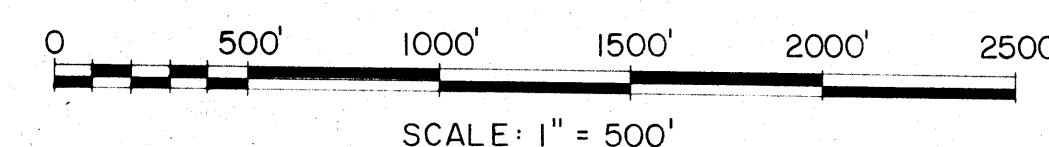

MAP
OF
PIPP PLACER CLAIMS
FOR
OCCIDENTAL MINERALS CORP.
IRONGATE BLDG. 4, 777 S. WADSWORTH BLVD.
LAKEWOOD, COLORADO 80226

CHILTON ENGINEERING
421 COURT STREET ELKO, NEVADA

79183

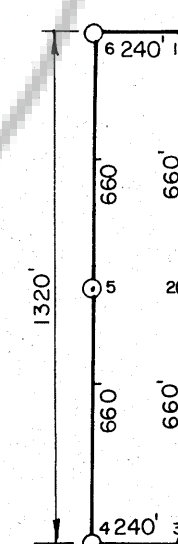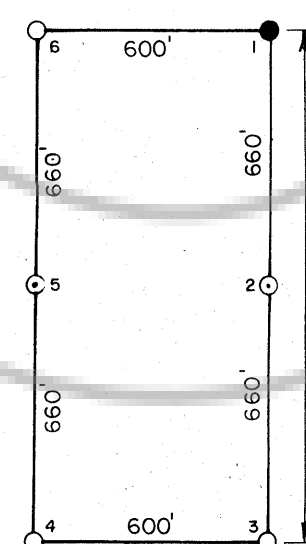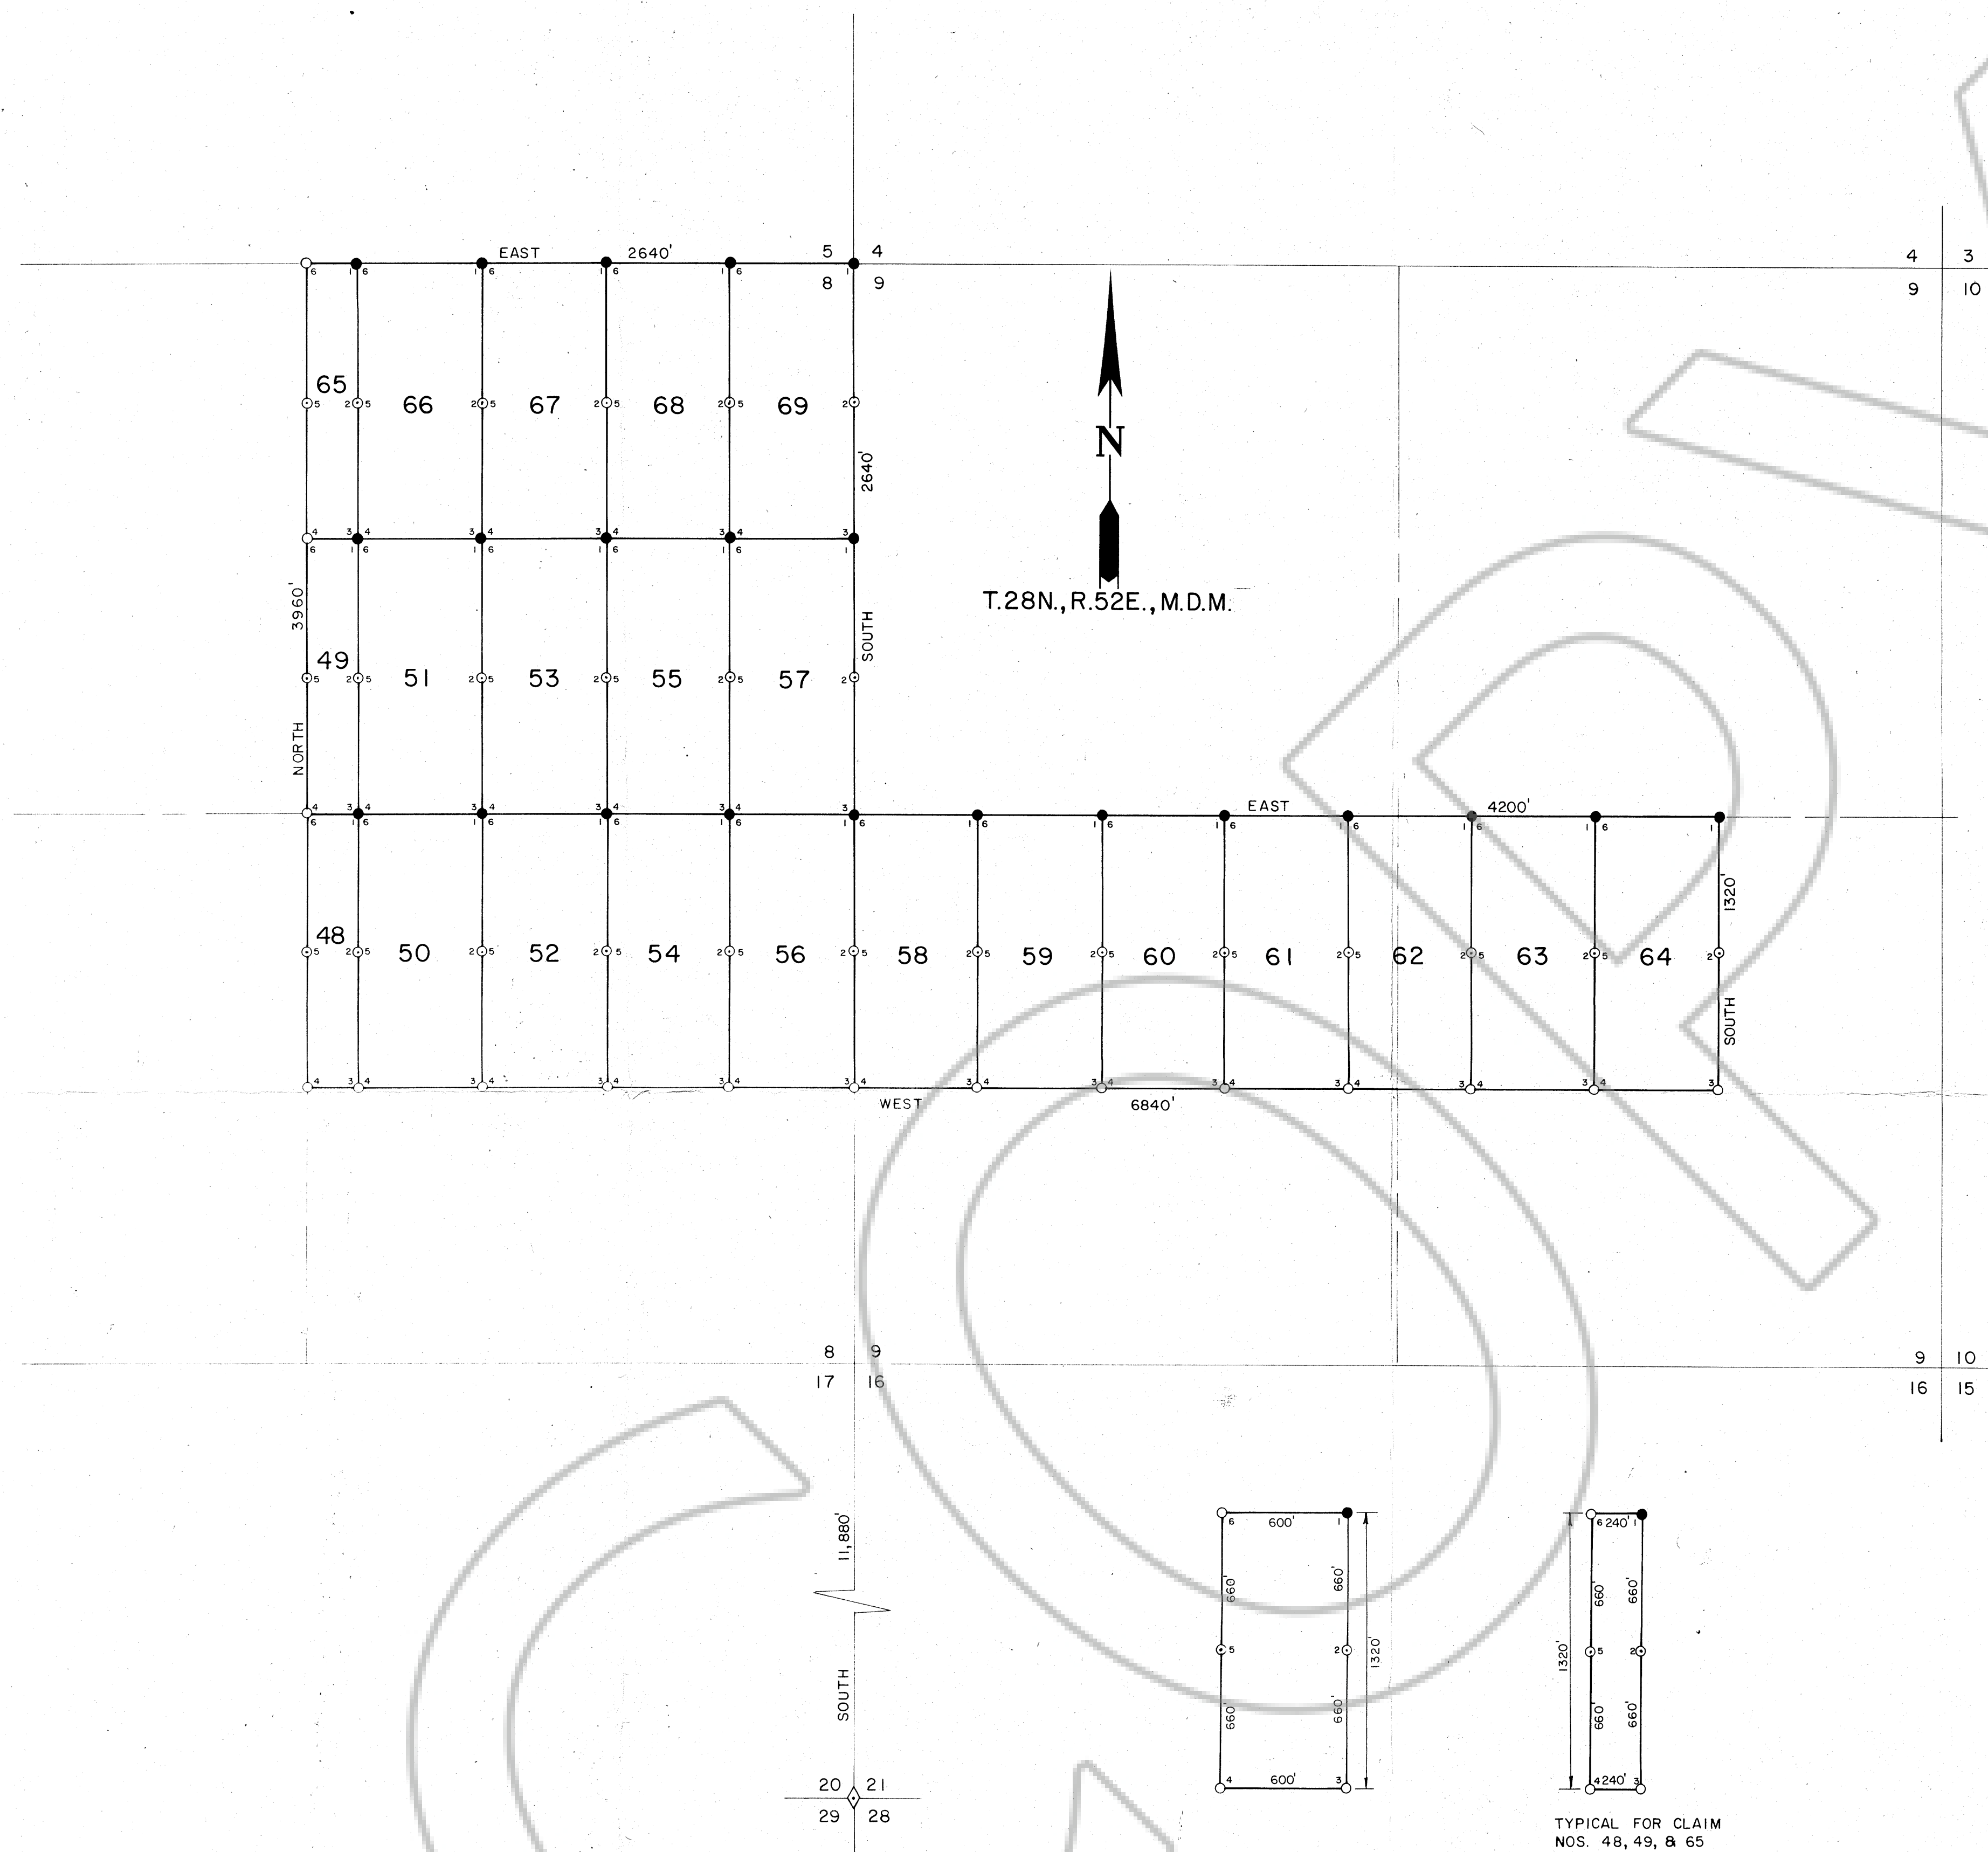

TYPICAL FOR CLAIM
NOS. 48, 49, & 65

TYPICAL CLAIMS
1" = 500'