


To U.S.M.

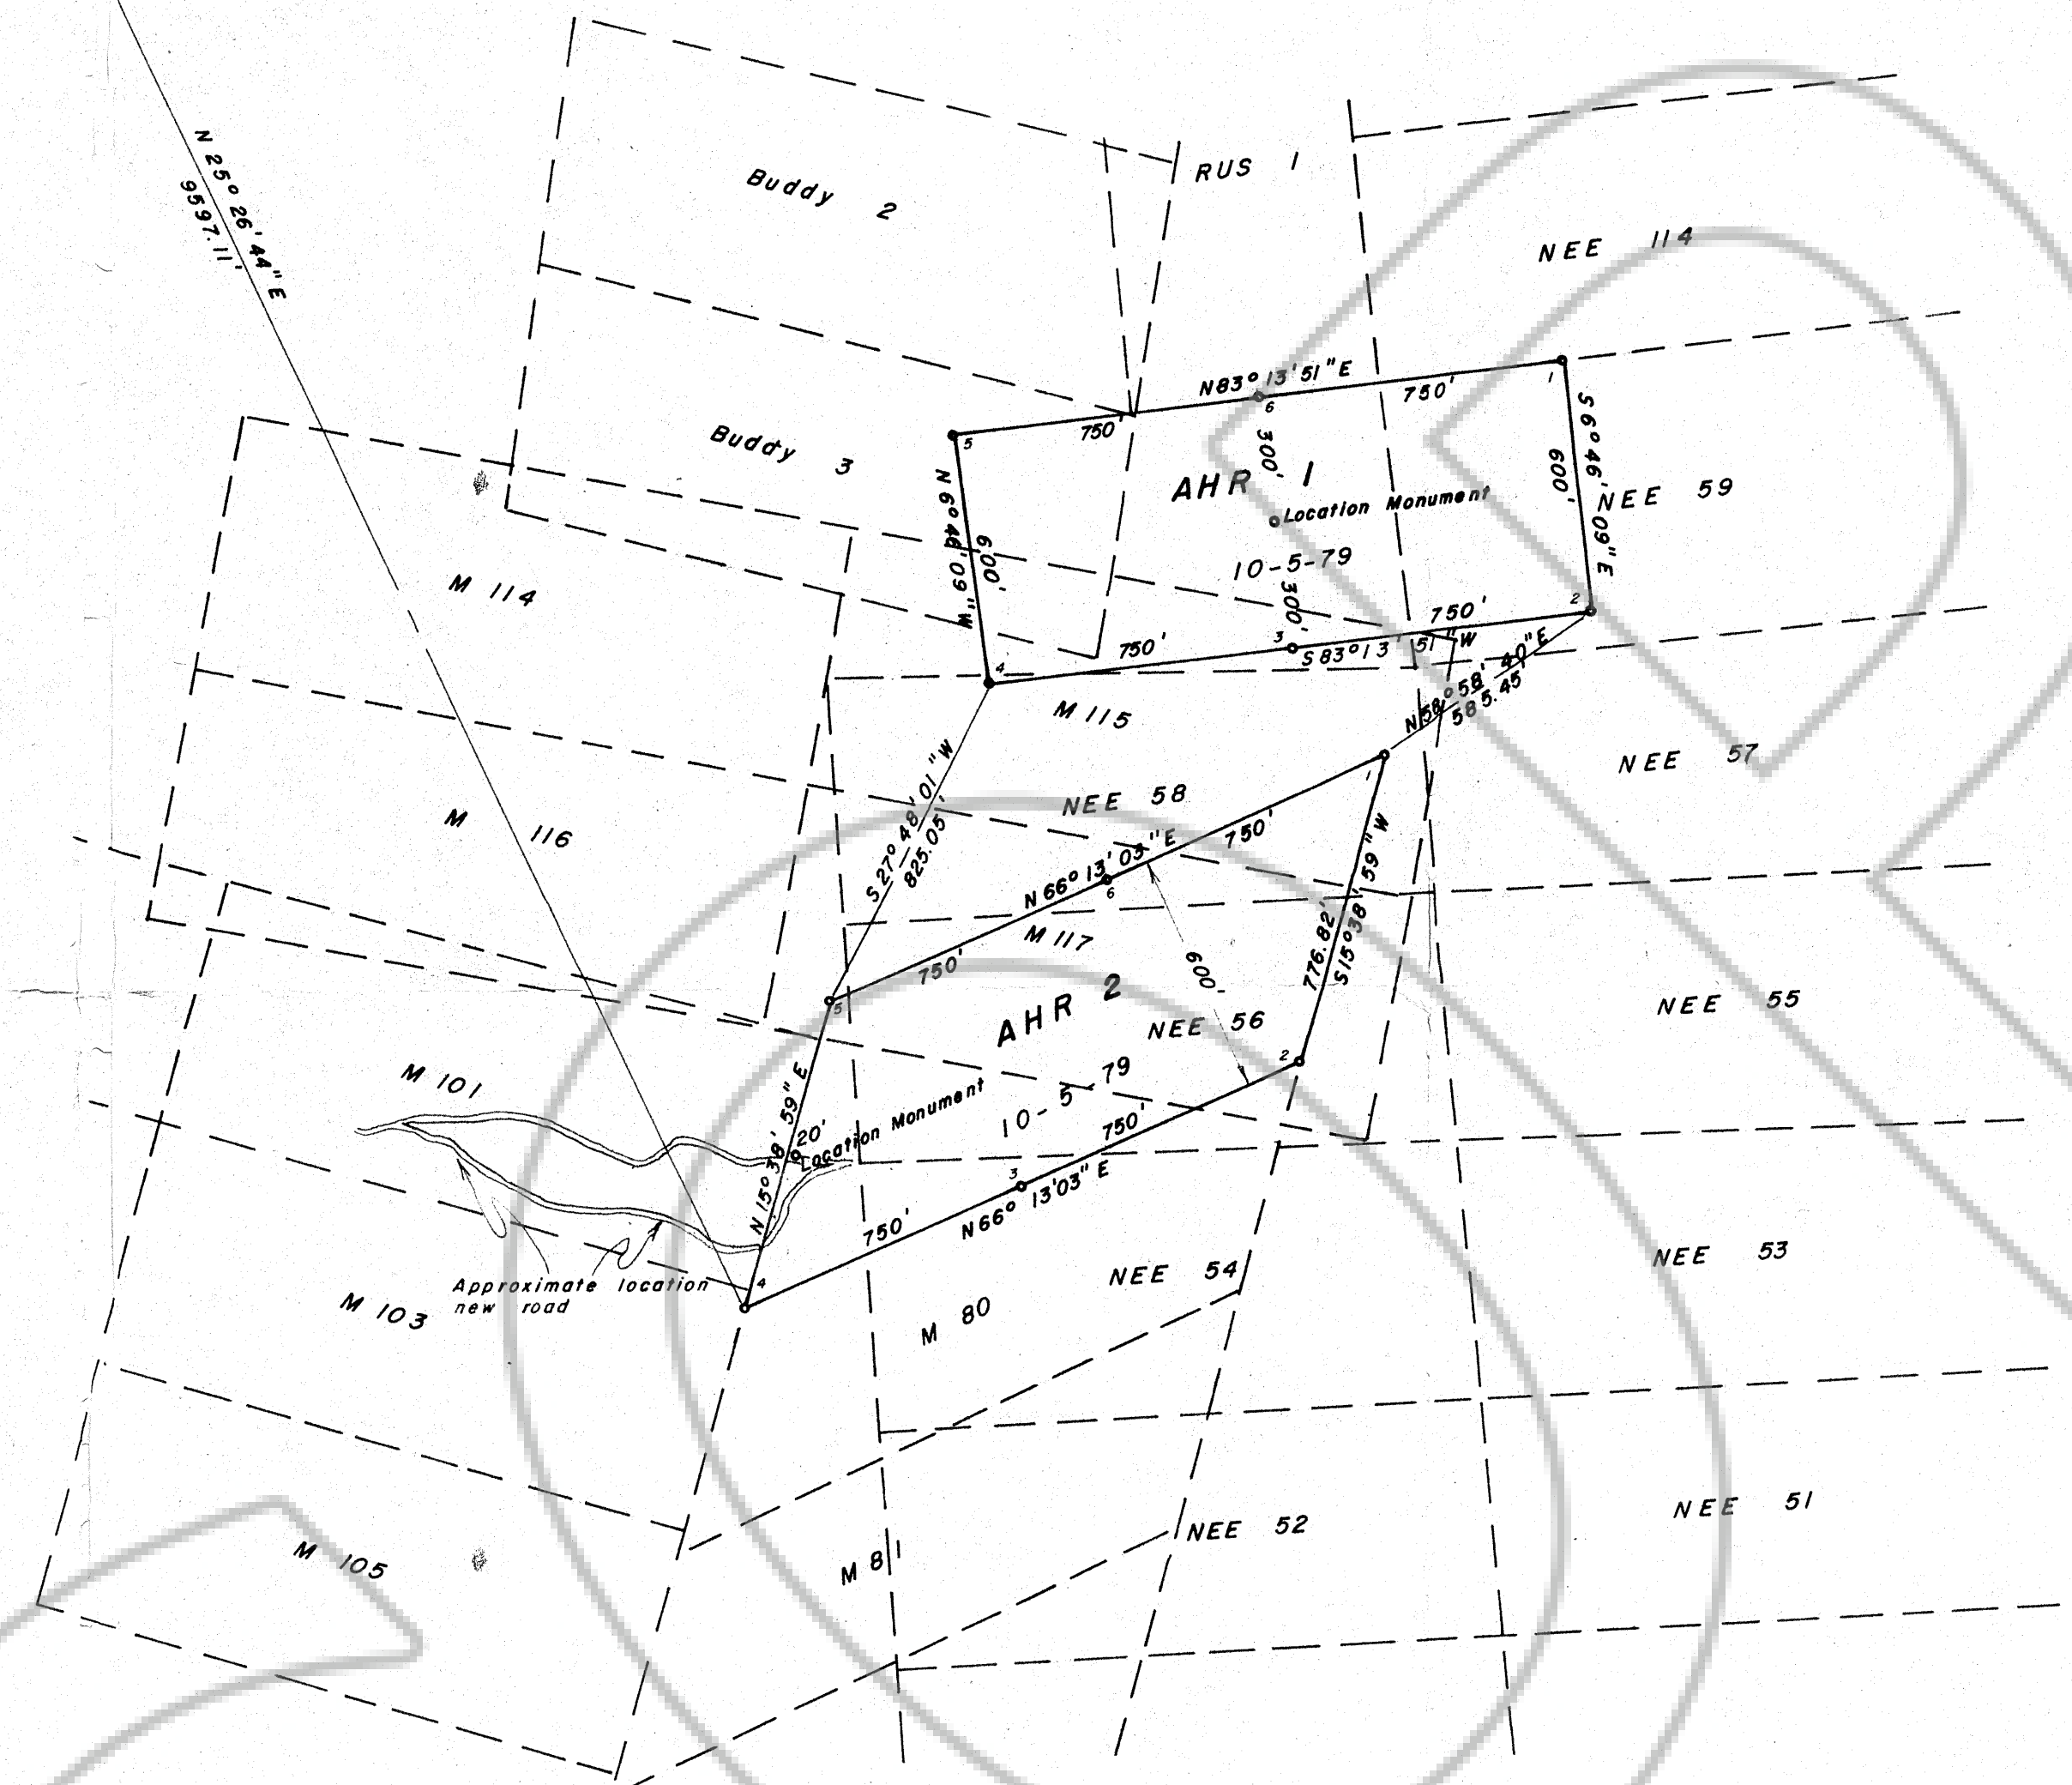

T.27N., R.48E.
UNSURVEYED
M.D.B.&M.

I, Robert N. Caldwell, do hereby certify that this is an accurate plat of a survey made by me during October, 1979 at the request of Homestake Mining Company.

Robert N. Caldwell
Registered Land Surveyor Nevada 4233

Locator: Allen and Helen Russell
P. O. Box 648
Beowawe, Nevada 89821


71185

Filed ~~RECORDED~~ AT THE REQUEST OF Homestake Mining Company on November 29, 1979, at 4:5 mins. past 10 A. M. in Book OF OFFICE RECORDS, RECORDS OF EUREKA COUNTY, NEVADA, WILLIS A. DePAOLI Recorder File No. 71185 Fee \$ 30.00

Scale 1" = 400'



NOTES:
o Indicates 4" diameter plastic pipe with scribed metal tag.
Basis of Bearings Magnetic

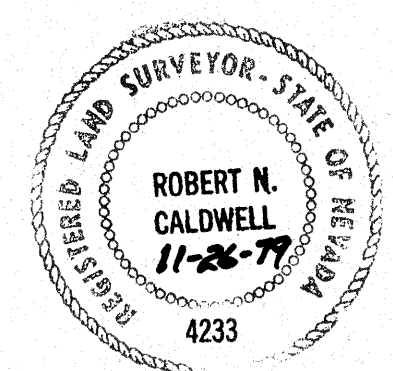

Desert Mountain Surveying Company
510 Melarkey Street
Winnemucca, Nevada 89445

Map
Lode Mining Claims
AHR 1, AHR 2
For Allen and Helen Russell
Within T.27N., R.48E. M.D.B.&M.
Eureka County Nevada