


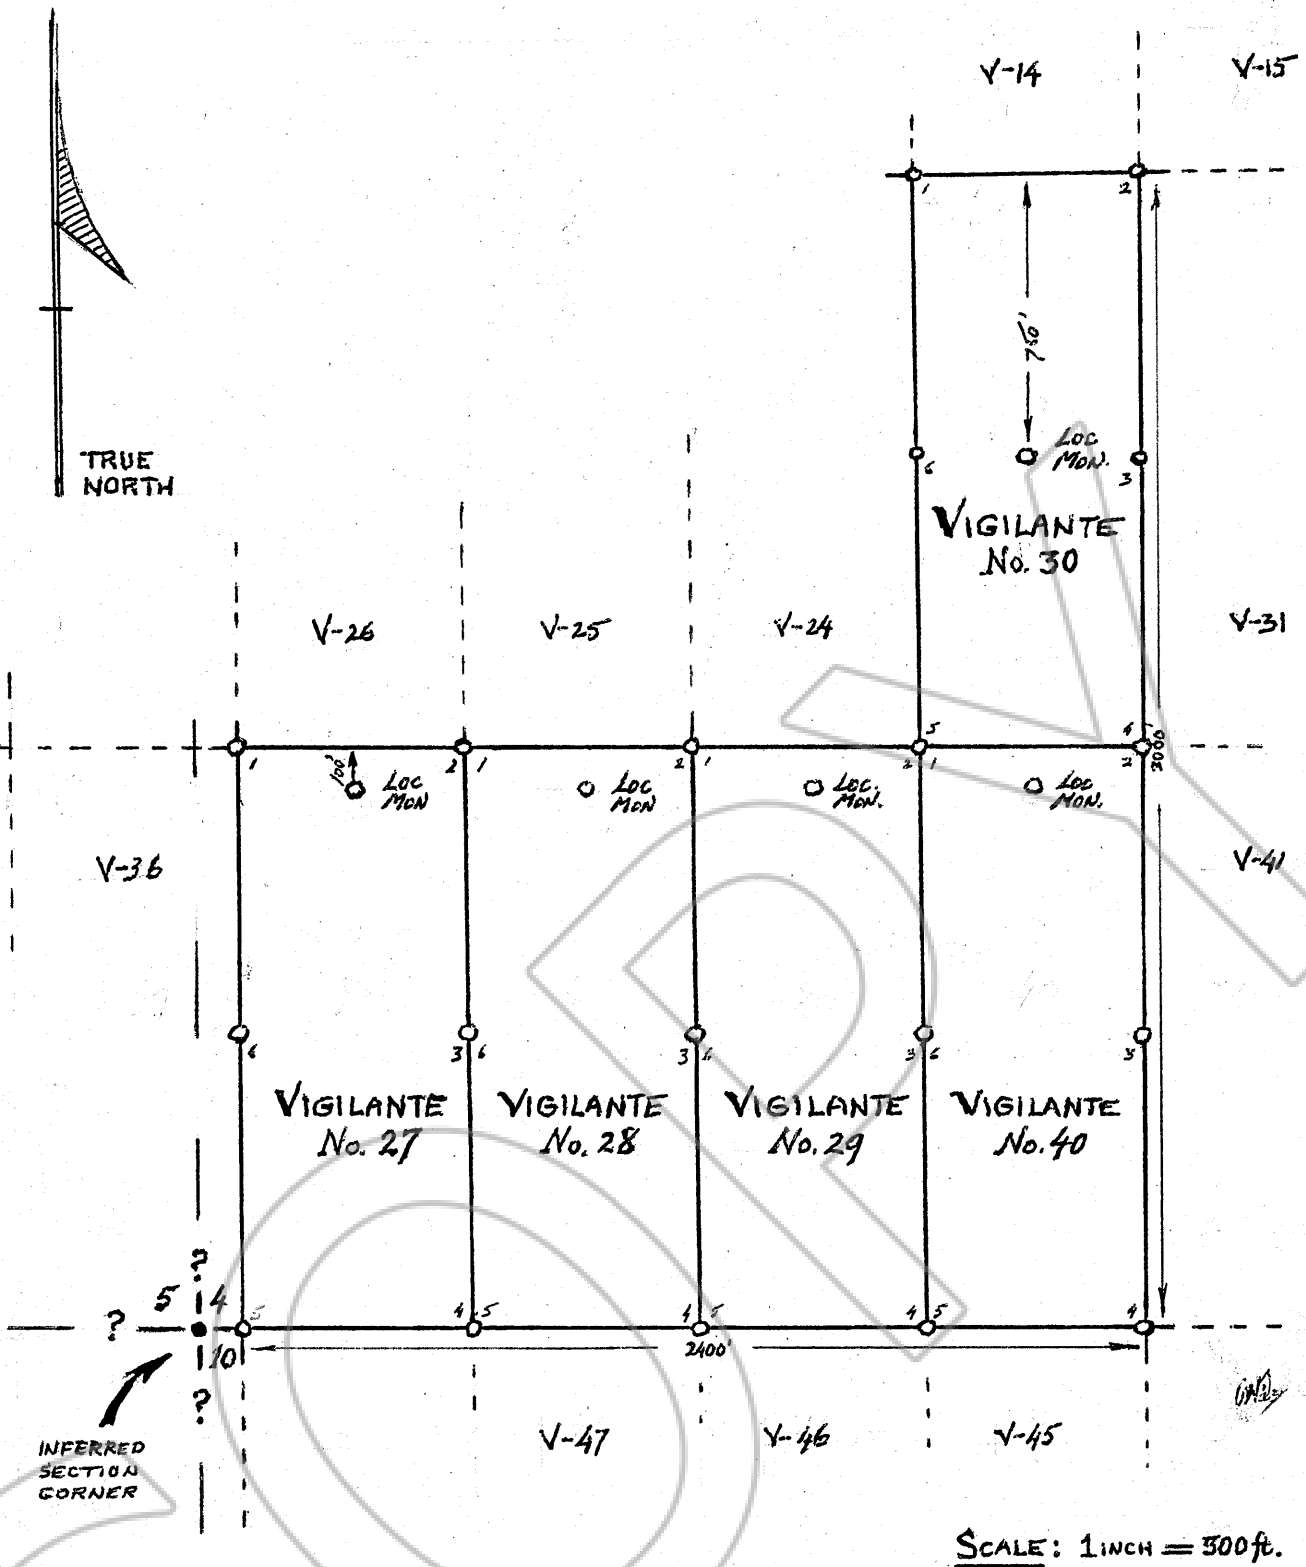

SCALE: 1 inch = 300 ft.

Describe here the position of the Claim Location Monument, if one is used.

Map of the Vigilante Nos. 27, 28, 29, 30 & 40 Mining Claim Group,
 in Section 4 Township, 24 N Range 52 E,
 in the Alpha Mining District,
Eureka County, Nevada.
 Located on the 12th & 16th day of October, 19 79, by
SILVER STATE SHARES, INC.
 Locator name and address (please print)
by Wm. Van der Ley
P.O. Box 197
Eureka, Nev. 89316

RECORDER'S STAMP

Filed
~~RECORDED~~ AT THE REQUEST OF
Wm. VanderLey
 on January 10, 19 80
 at 00 mins. past 11 A. M.
 XXXXXXXXXXXXXXXXXXXX
 RECORDS XXXXXXXXXXXX, RECORDS
 OF EUREKA COUNTY, NEVADA
 WILL A. DePAOLI
 Recorder
 File No. 71951 Fee \$ 75.00