


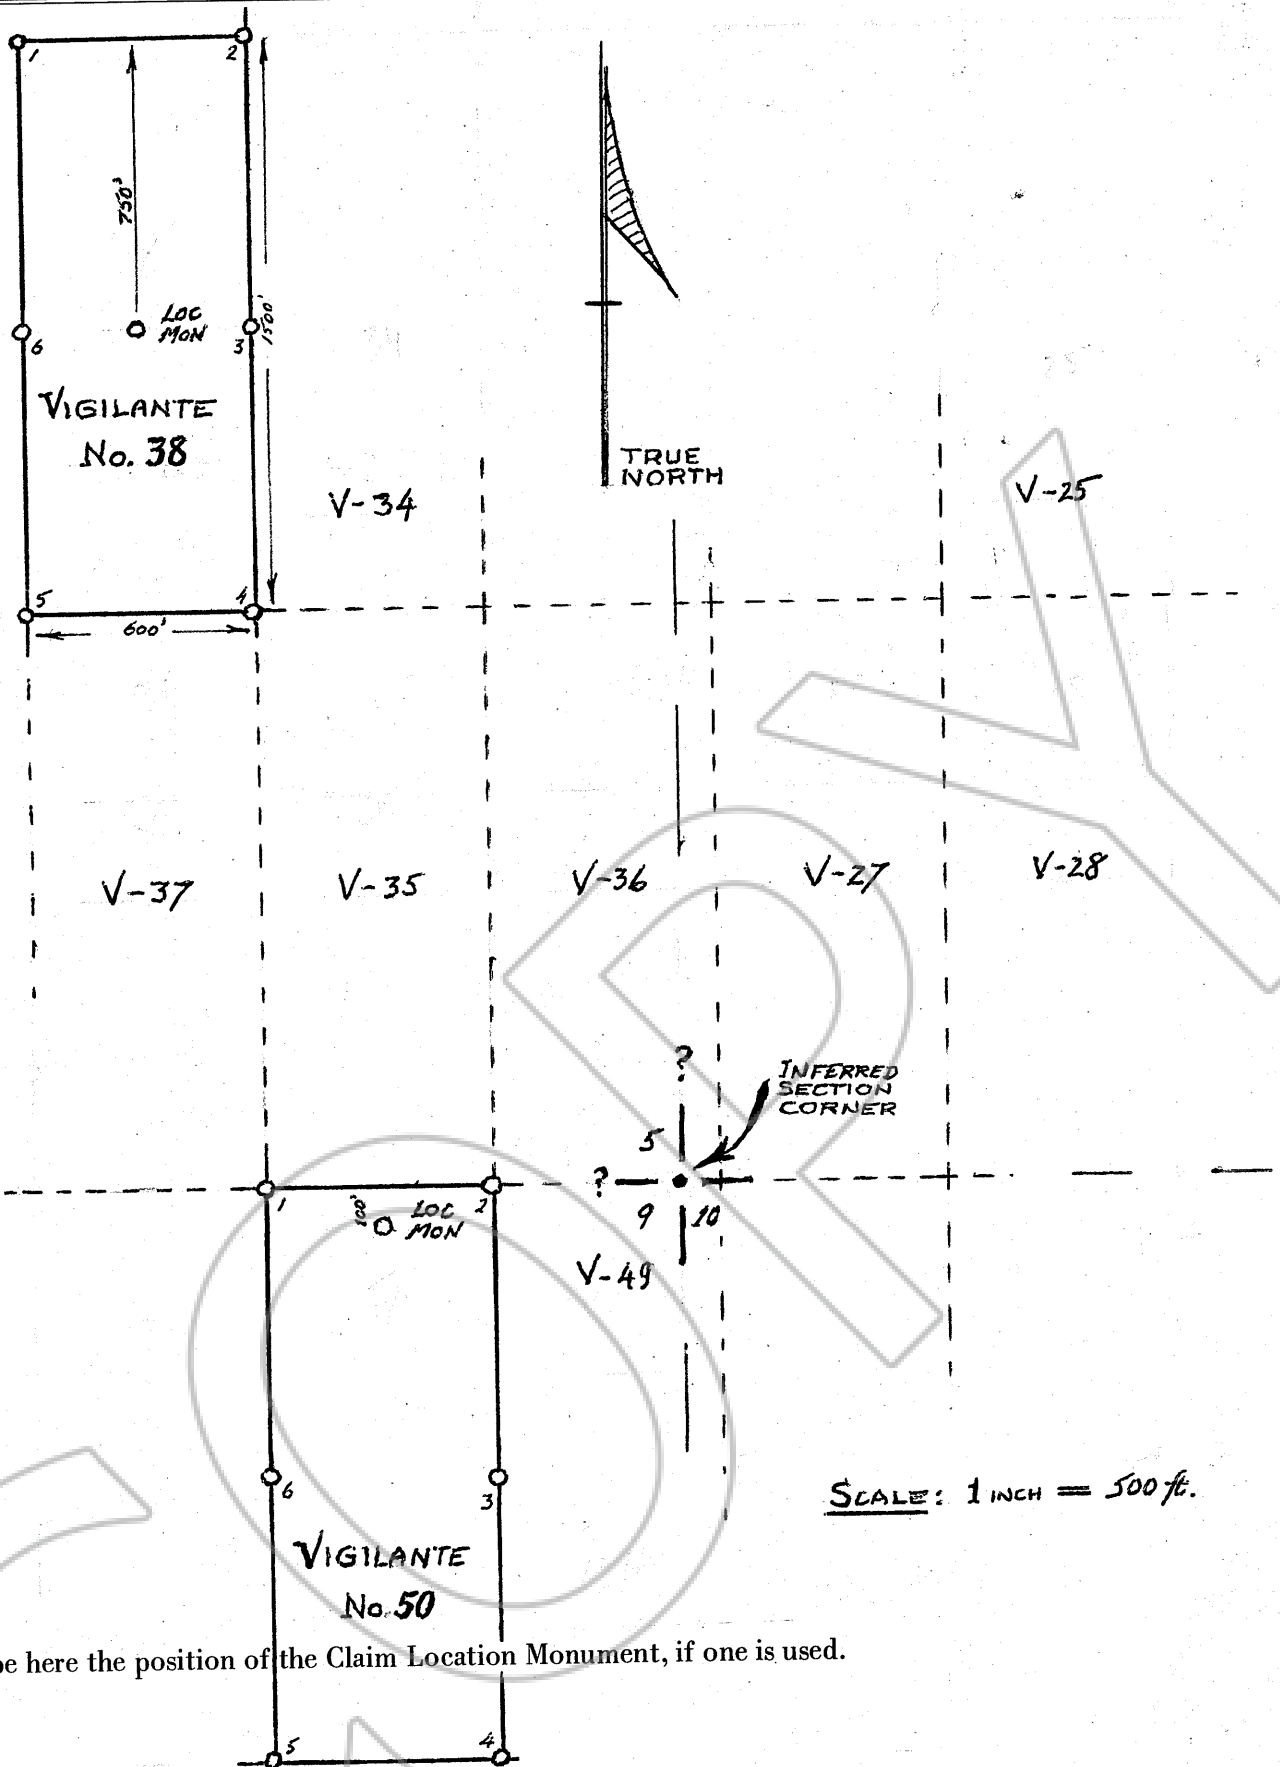

Describe here the position of the Claim Location Monument, if one is used.

Map of the Vigilante 38 & 50 Mining Claim Group,
 in Section 5, 9 Township, 24 N Range 52 E,
 in the Alpha Mining District,
Eureka County, Nevada.
 Located on the 18th day of October, 1979, by
SILVER STATE SHARES, INC.
 Locator name and address (please print)
 by Wm. Van der Ley
P.O. Box 197
Eureka, Nev. 89316

RECORDER'S STAMP

Filed
 RECORDED AT THE REQUEST OF
Wm. VanderLey
 on January 10, 1980
 at 00 mins. past 11 A. M.
 XXXXXXXXXXXXXXXXXXXXXXX
 XXXXXXXXXXXXXXXXXXXXXXX
 OF EUREKA COUNTY, NEVADA
 WILL A. DePAOLI
 Recorder
 File No. 71954 Fee \$ 30.00