


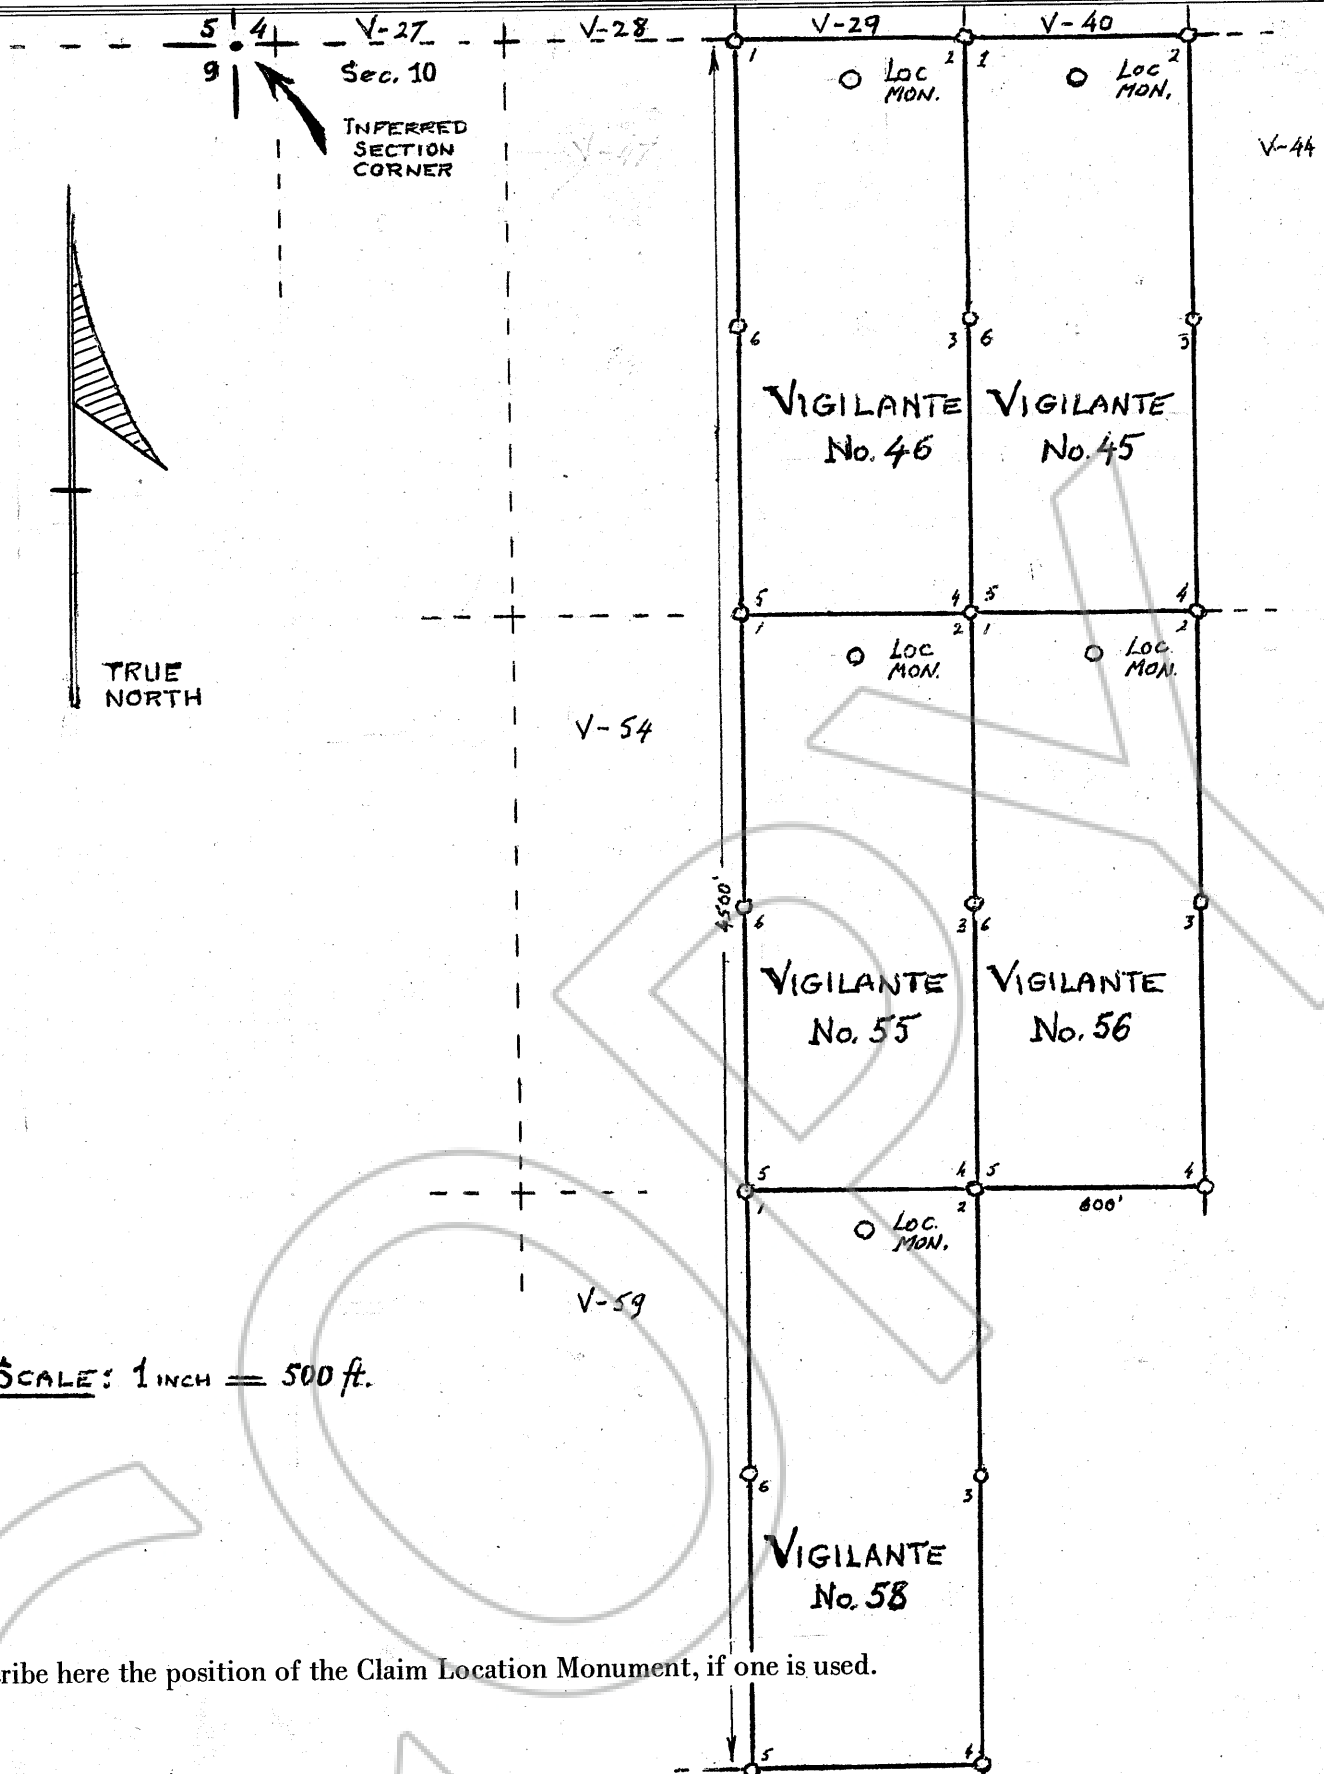

SCALE: 1 inch = 500 ft.

Describe here the position of the Claim Location Monument, if one is used.

Map of the Vigilante Nos. 45, 46, 55, 56 & 58 Mining Claim Group,
 in Section 10 Township, 24 N Range 52 E,
 in the Alpha Mining District,
Eureka County, Nevada.
 Located on the 17th day of October, 19 79, by
SILVER STATE SHARES, INC.
 Locator name and address (please print)
by Wm. Van der Ley
P.O. Box 197
Eureka, Nev. 89316

RECORDER'S STAMP

Filed
 RECORDED AT THE REQUEST OF
Wm. VanderLey
 on January 10, 19 80
 at 00 mins. past 11 A. M.
 RECORDS OF EUREKA COUNTY, NEVADA
 WILL A. DePAOLI
 Recorder
 File No. 71960 Fee \$ 75.00