
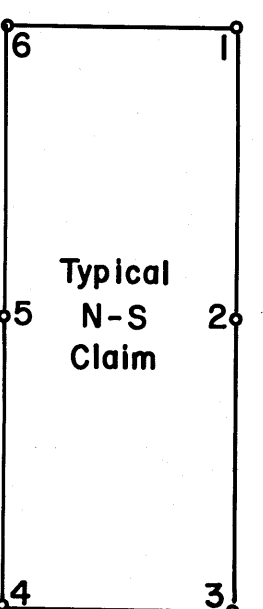
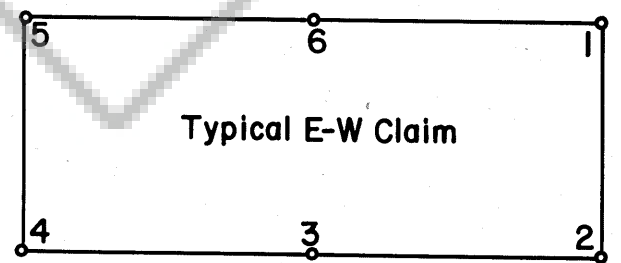


T 24 N
R 48 E
Sec. 35
Sec. 36
R 48 1/2 E
T 23 1/2 N
Sec. 6

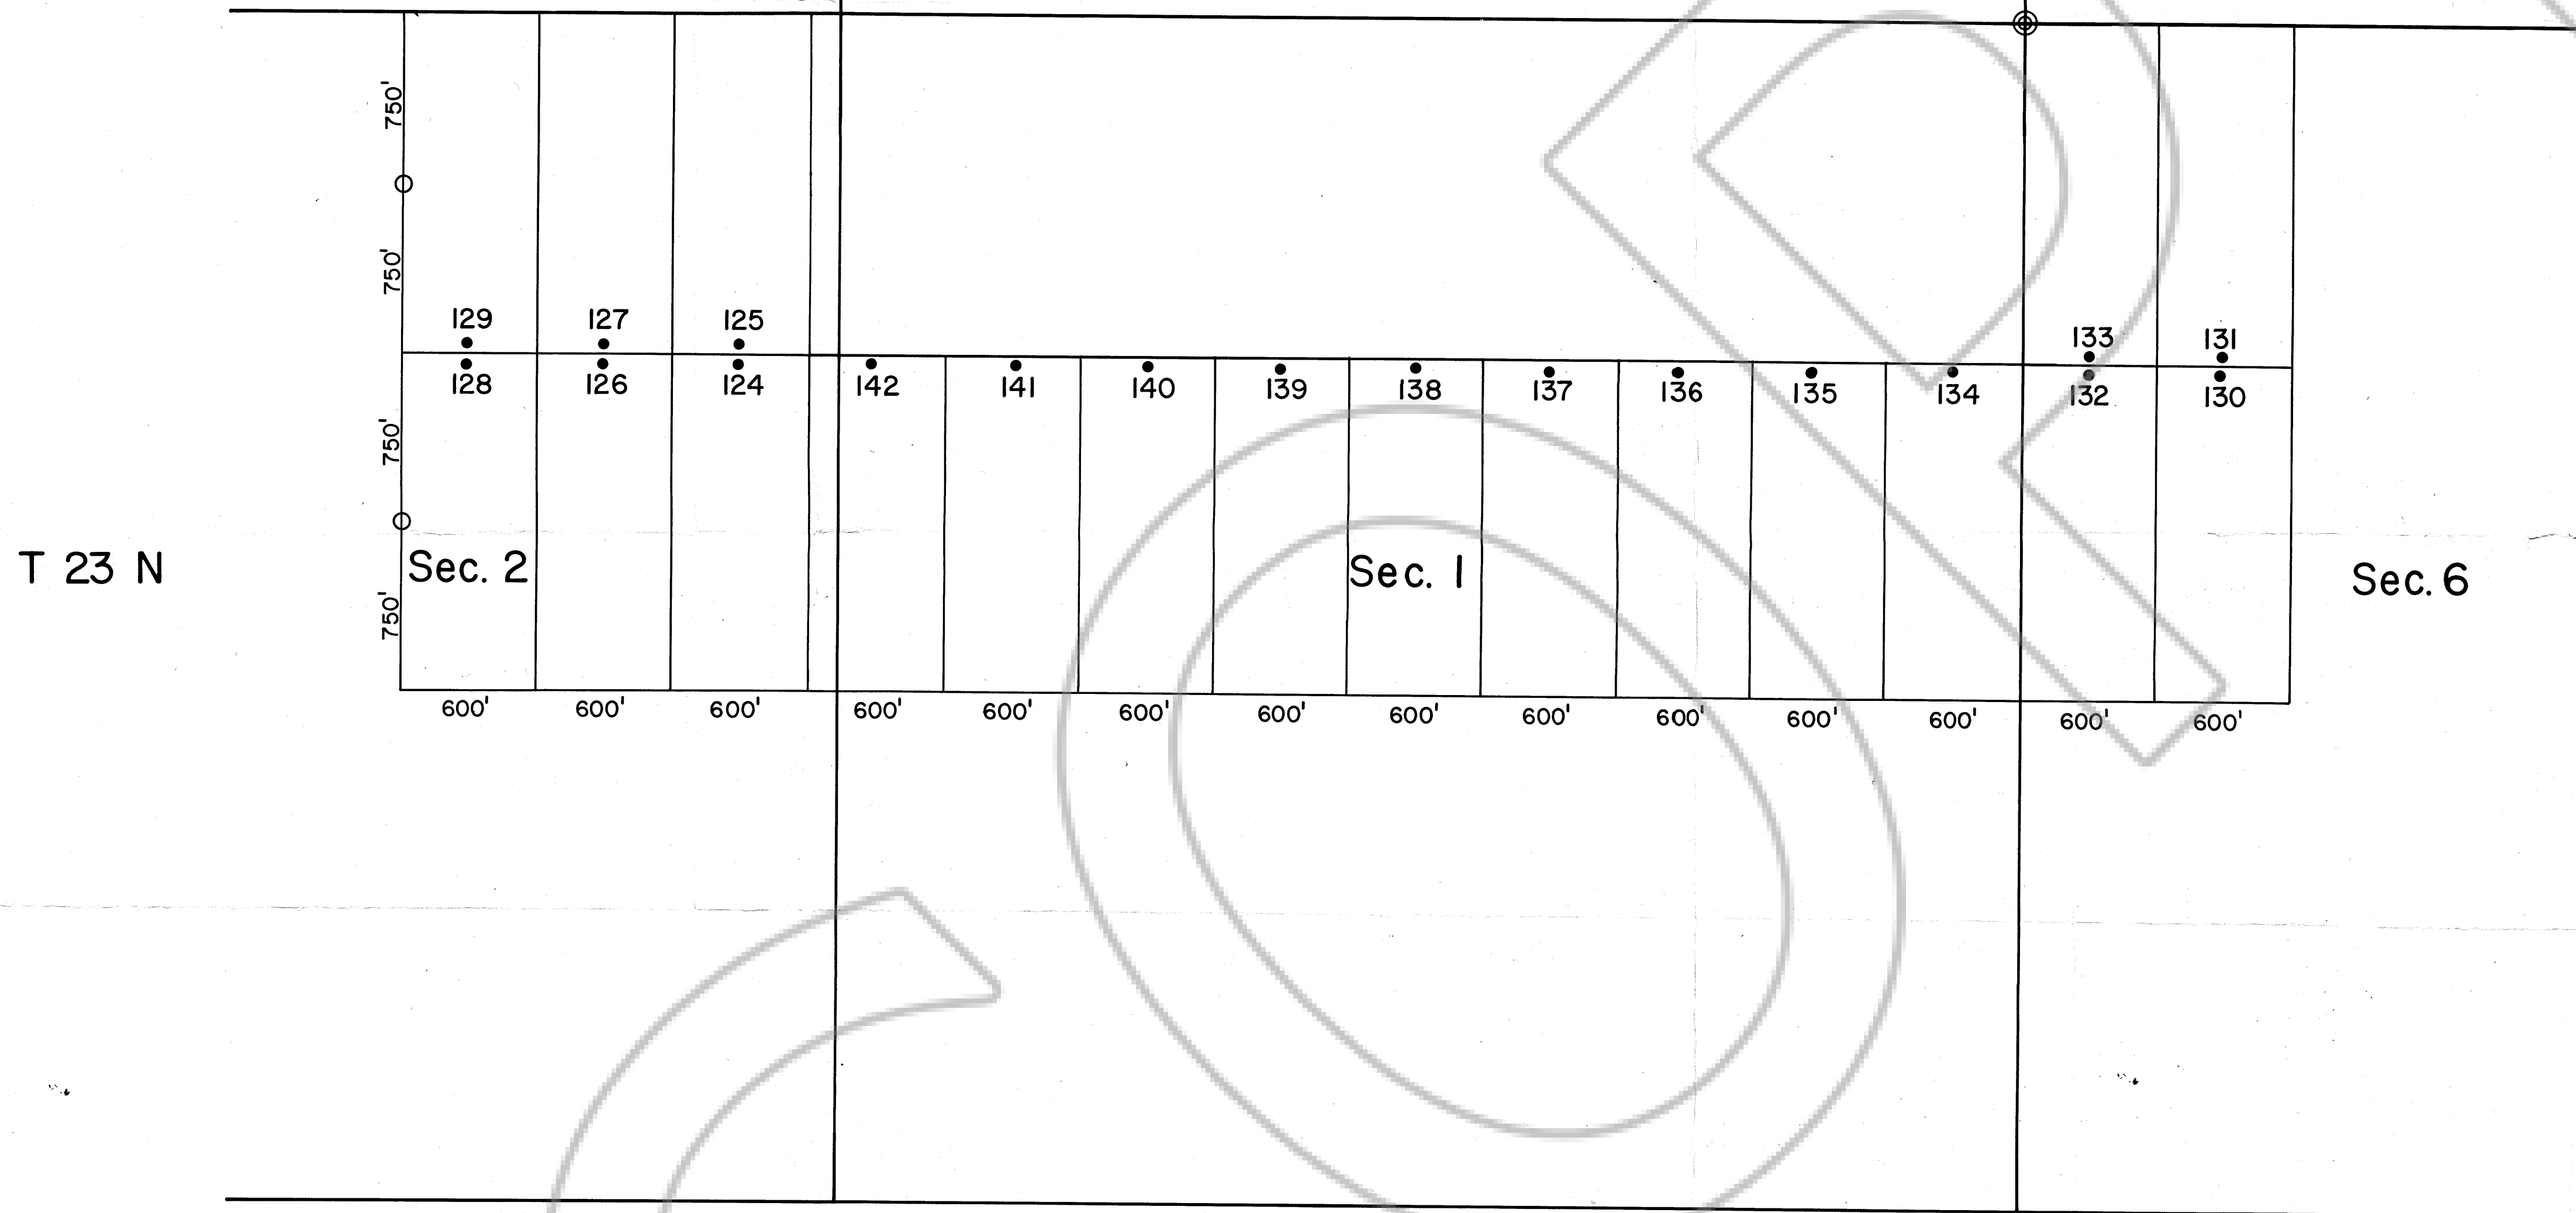


- Notes:
1. All claim corners are 4" X 4" wooden posts.
 2. • Discovery Monument
 3. ○ Claim corner post
 4. Claim corners are typically numbered as shown in sketches above.
 5. All claims are referenced to and survey started from the SE Cor., Sec. 36, T 24 N, R 48 E.

Filed at the request of Exxon Minerals Co., U.S.A.
on March 15, 1980, at 15 mins. past 10 P.M. in
Book of RECORDS OF
EUREKA COUNTY, NEVADA WILLIS A. DePAOLI Recorder
File No. 72847 Fee \$ 285.00

Date Located:
February 26, 1980

Located by:
EXXON MINERALS COMPANY, U.S.A.
P.O. Box 120
Denver, Colorado 80201

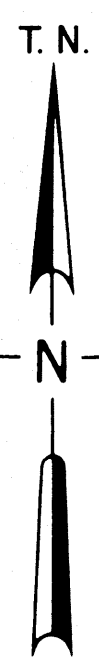

EXXON MINERALS COMPANY, U.S.A.			
AREA			
McCLUSKY			
TITLE			
MC LODE CLAIMS			
COUNTY	Eureka Co.	STATE	Nevada
CONTOUR INTERVAL	SCALE	1" = 500'	
PROJECT NO.			
CHECKED BY	DATE	3/12/80	Map 1 of 2
DRAFTED BY	jah		
REVISED	DATE	BY	