


NORTH EAST QUARTER EUREKA TOWNSHIP

NEW SECTION NO 13

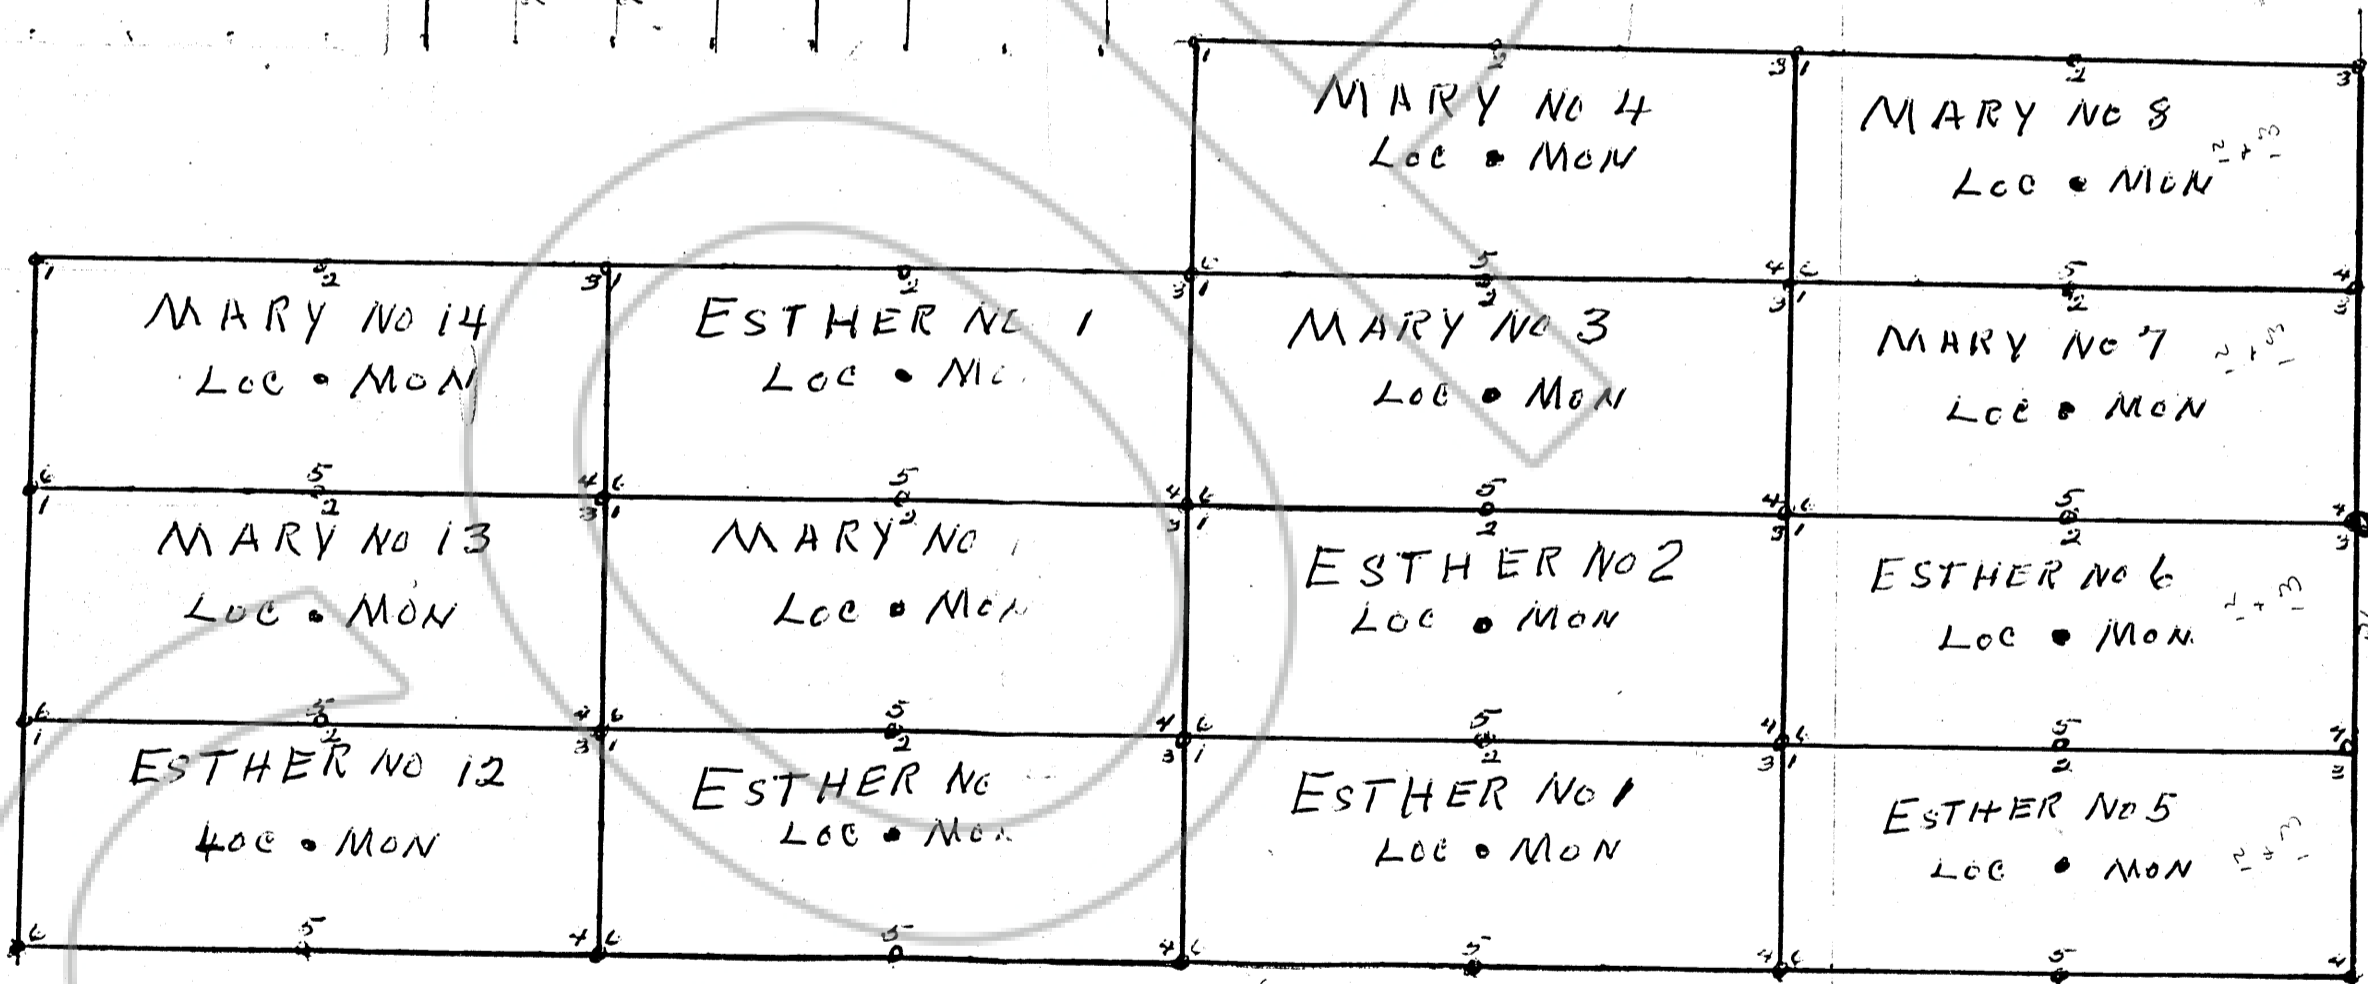

ESTHER & MARY CLAIM GROUP

LODGE

LOCATED MARCH 19th 1980

SECTION 12 and 13

TOWNSHIP 19 NORTH R. 53 EAST

CHARLES A. VACCARO EUREKA NEVADA 89316

LEO G. DANIELE EUREKA NEVADA 89816

SCALE 500' to 1" INCH

Filed
 RECORDED AT THE REQUEST OF Charles A. Vaccaro
 on May 23 1980 at 46 mins. part 4 P. M. In
 Book of Official Records, page RECORDS OF
 EUREKA COUNTY, NEVADA WILLIS A. DePAOLI Recorder
 File No. 73603 Fee \$ 210

73603