


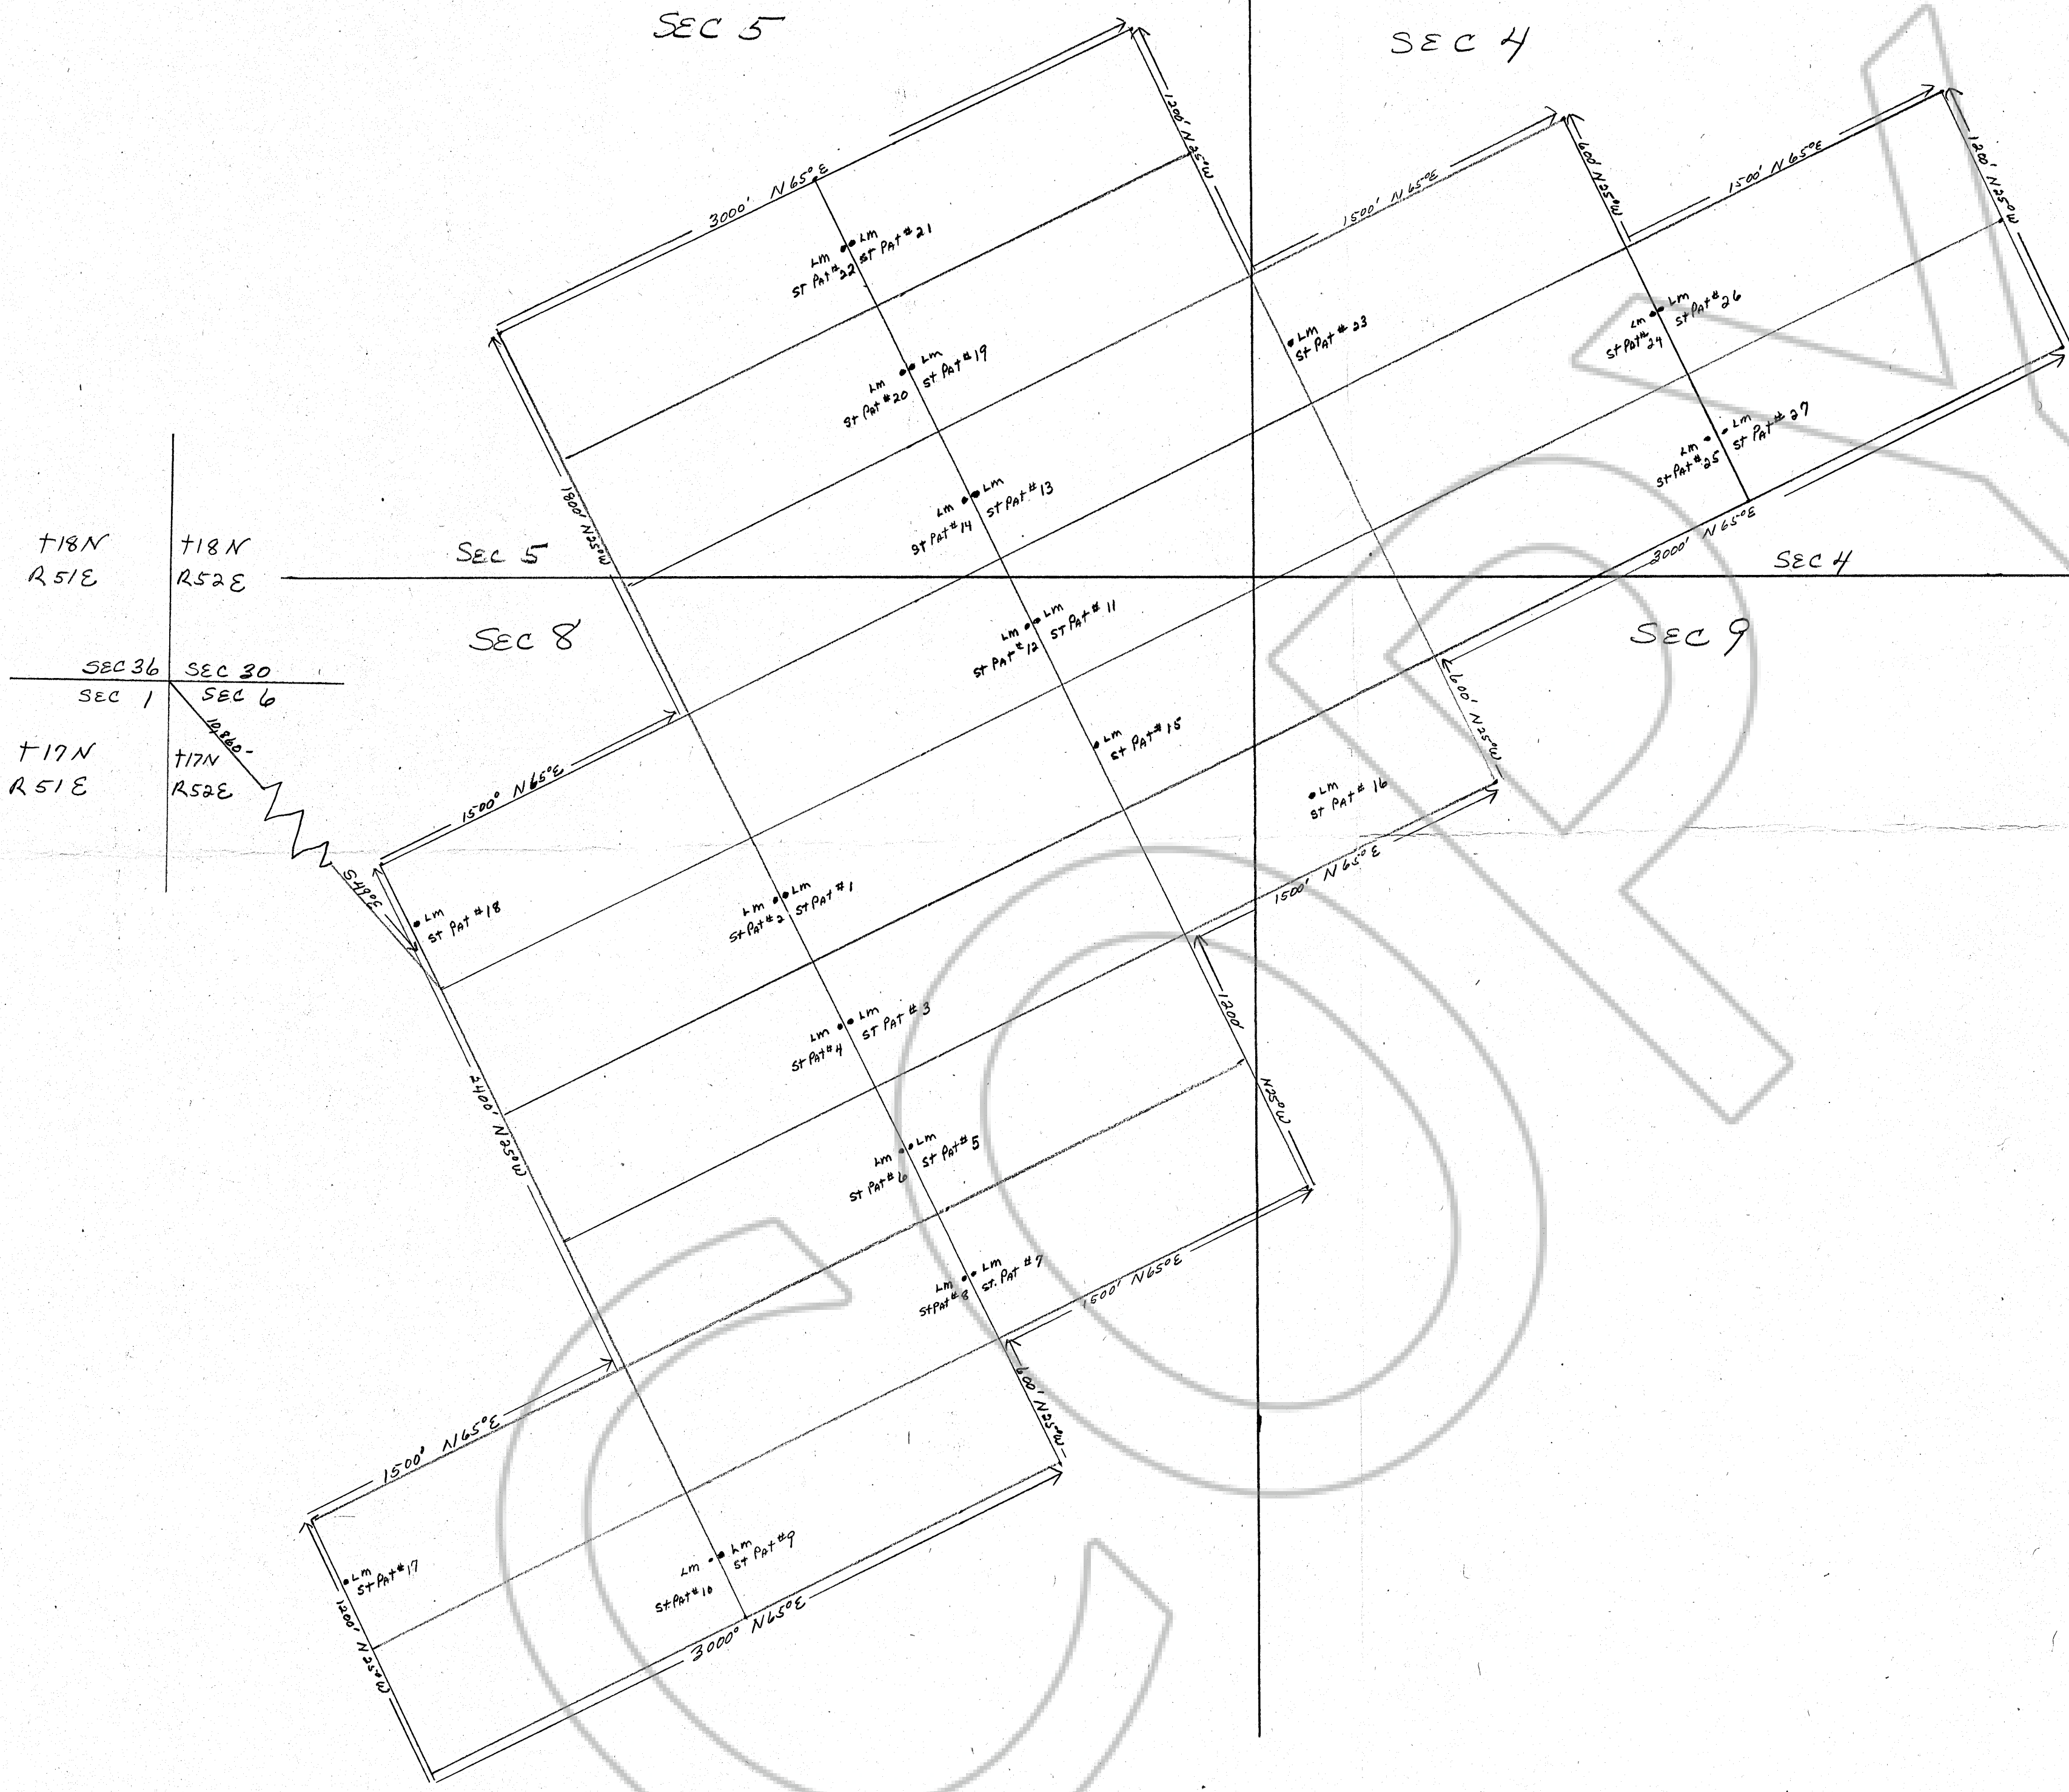

Filed
 RECORDED AT THE REQUEST OF Mary Bisoni
 on June 10, 1980, at 28 mins. past 8 A.M. in
 Book 1 of OFFICIAL RECORDS, page 1, RECORDS OF
 EUREKA COUNTY, NEVADA. WILLIS A. DePAOLI Recorder
 File No. 73931 Fee \$ 4.05⁰⁰

'St Pat Claim Group
located in Sec 4-5-8-9
T17N R52E MDBM
UNORGANIZED MINING DISTRICT
EUREKA County NEVADA
OWNERS - MAYNARD BISONI and
LESTER BISONI - EUREKA, NEVADA
the SW CORNER OF ST Pat # 18 IS
10,860 FEET S49°E FROM NW CORNER
OF SEC 6 T17N R52E MDBM
SCALE 1" = 500'

73931