

T 34N-R50E M.D.B. & M

OWNER IS -

Cordex Exploration Co.
573 E. 2nd Street
Reno, Nevada 89502

LOCATOR -

J. S. Livermore (Agent)

LOCATION DATES -

B.L.S. Claims # 1 thru # 6 located December 9, 1979.
B.L.S. Claims # 7 thru # 24 located December 14, 1979.
All corners and side center were erected on or before the
17th day of December, 1979.

LAND SURVEYOR'S CERTIFICATION

I, ALAN S. BOYACK, DO HEREBY CERTIFY THAT THIS PLAT
IS A TRUE AND ACCURATE MAP OF THE LAND SURVEYED UNDER
MY SUPERVISION AND DIRECTION ON THE 9th DAY OF DECEMBER
1979, AND THAT SAID SURVEY IS FULLY AND CORRECTLY
DESIGNATED THEREON.

Alan S. Boyack
REGISTERED LAND SURVEYOR NV 2455

LEGEND

- 4" X 4" Wooden Post
- Location Monument - 10' from endline unless otherwise noted.
- ◇ Found Section Corner.
- ◆ Found Quarter Corner.

SCALE: 1" = 400'

0 200 400 800 1200 1600 2400


Filed
AT THE REQUEST OF *J. S. Livermore*
on *July 29* 1980 at *14* mins. past *8 A.M.* In
Book *of Eureka County Records* page *75242* RECORDS OF
EUREKA COUNTY, NEVADA. WILLIS A. DePAOLI Recorder
File No. *75242* Fee \$180.00

MAP OF LODE CLAIMS
B.L.S. CLAIMS
1 THRU # 36
LOCATED IN SECTION 16, T34N-R50E M.D.B. & M.
UNKNOWN MINING DISTRICT
EUREKA COUNTY, NEVADA

BOYACK SURVEYING

ELKO, NEVADA

79137

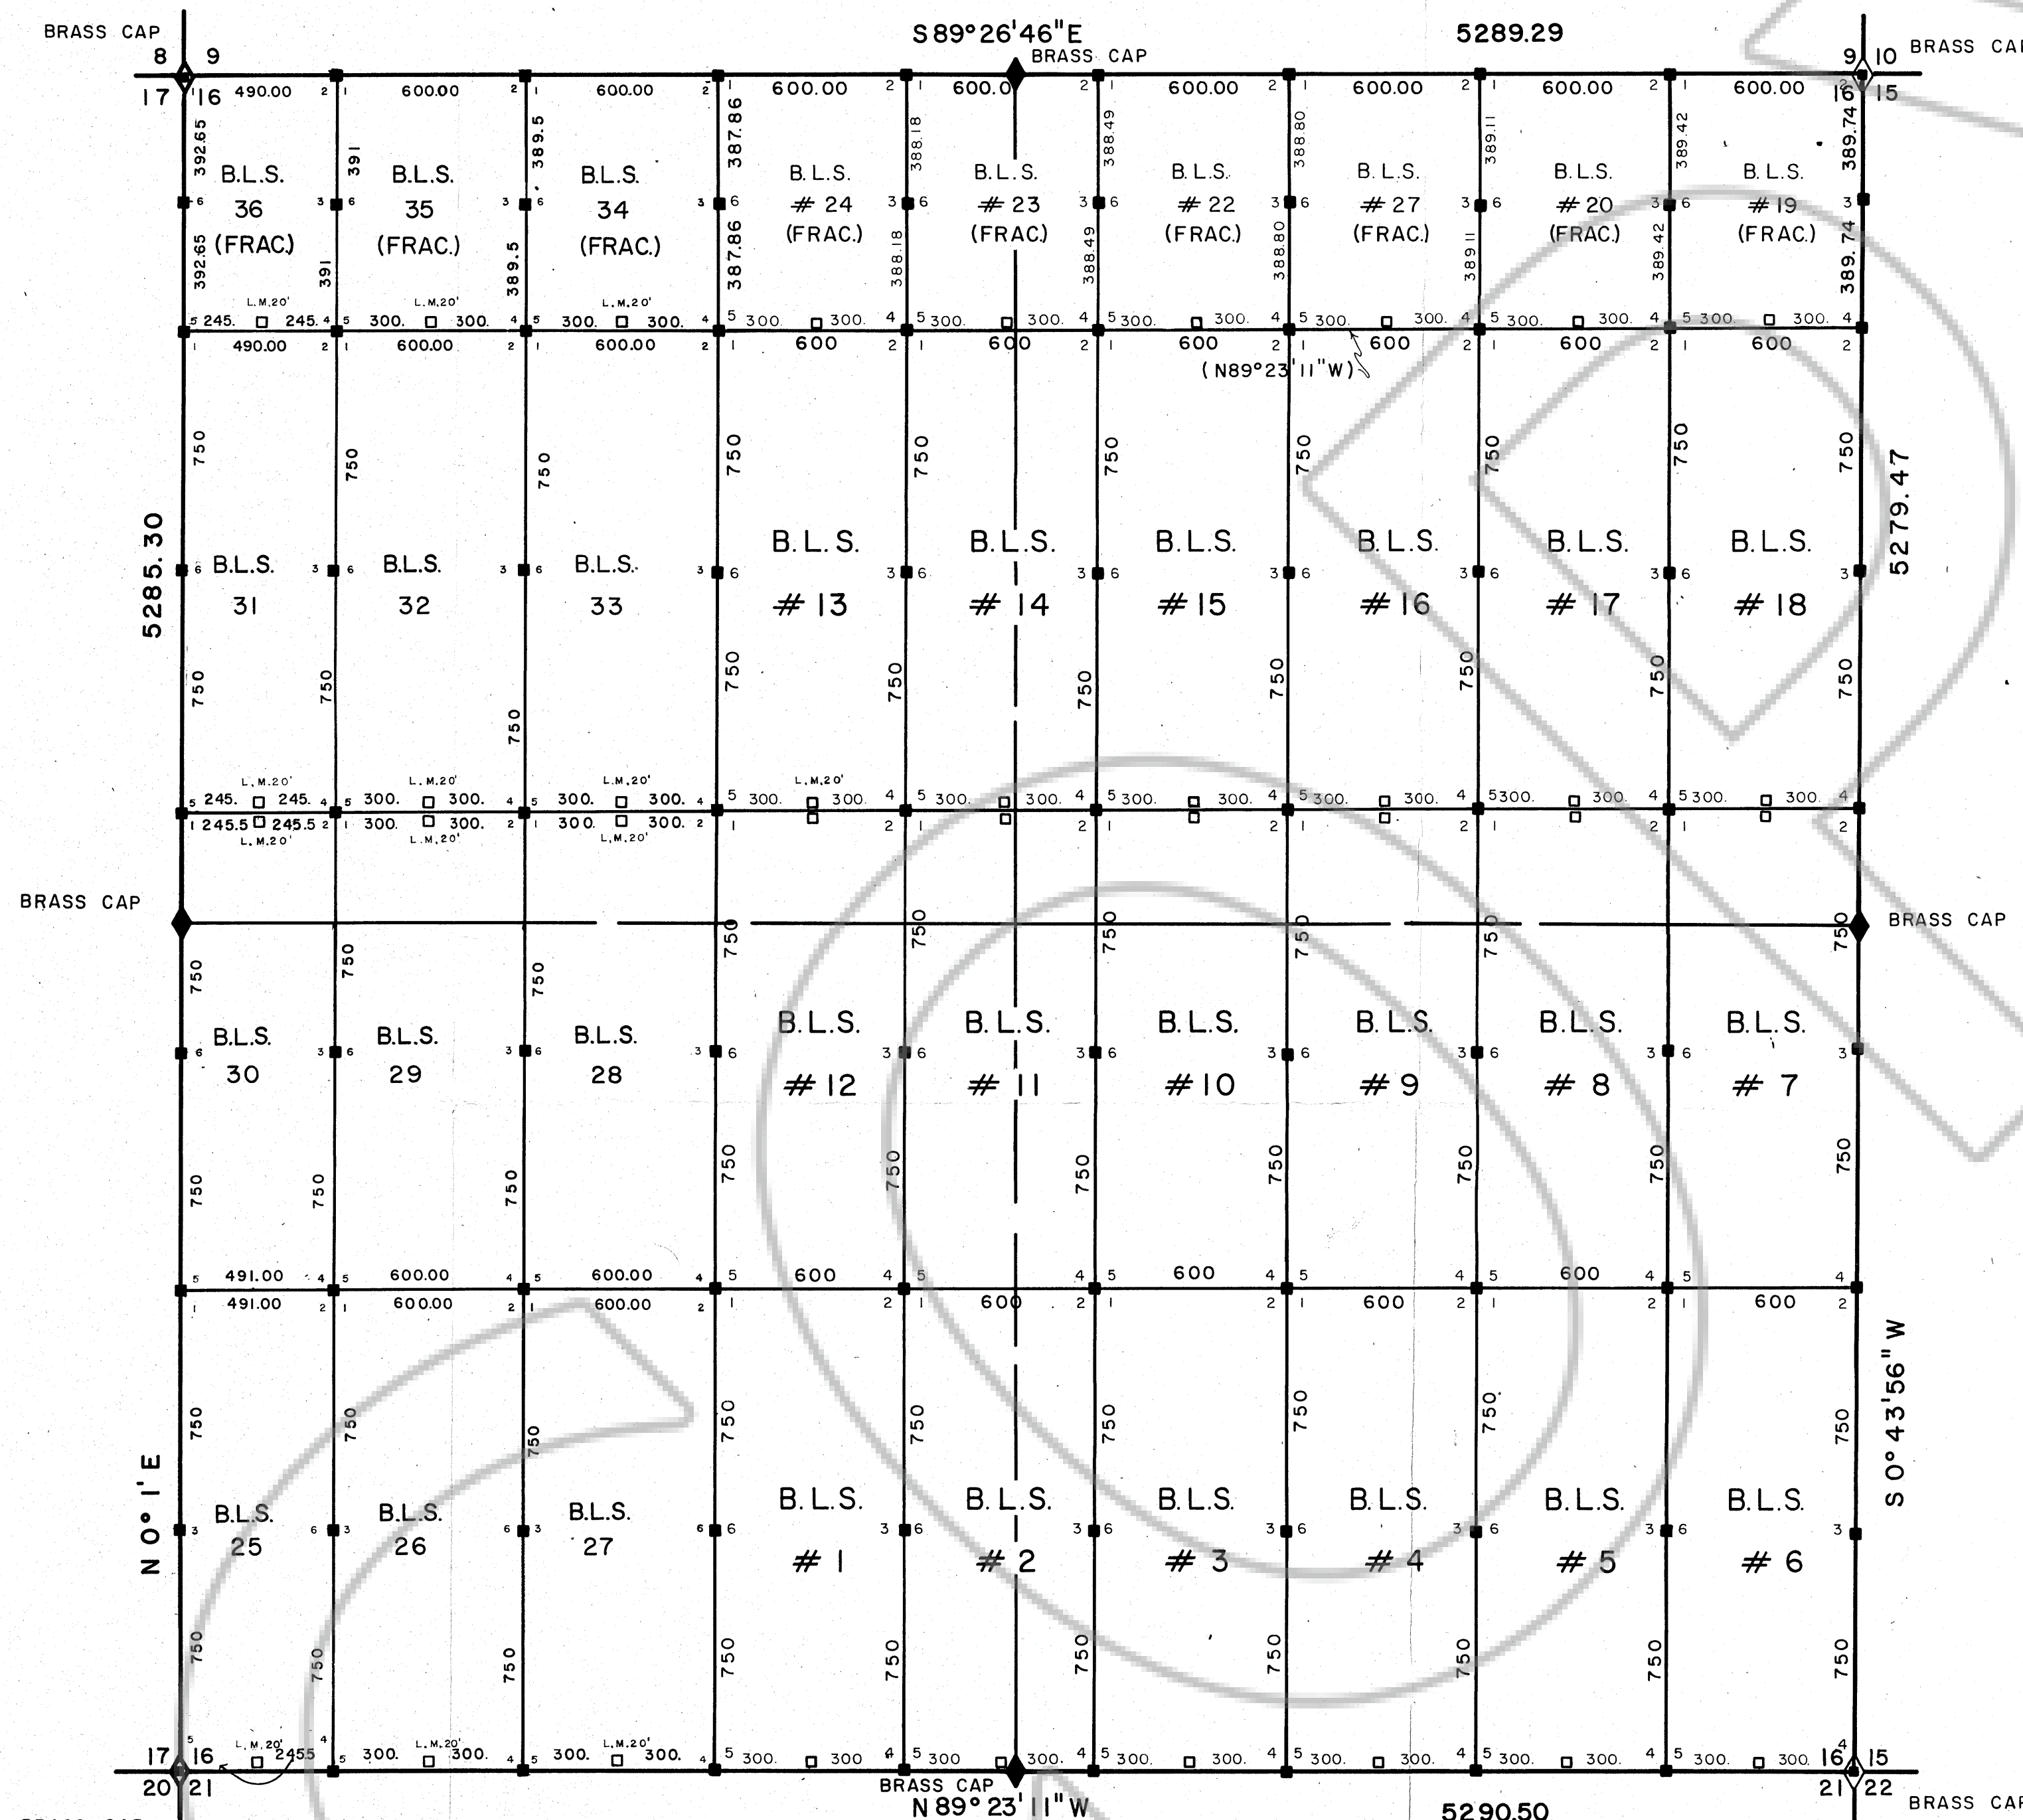

LOCATION DATES

B.L.S. Claims 25 thru 33 & B.L.S. Fractions 34 thru 36
Located May 8, 1980