


76382

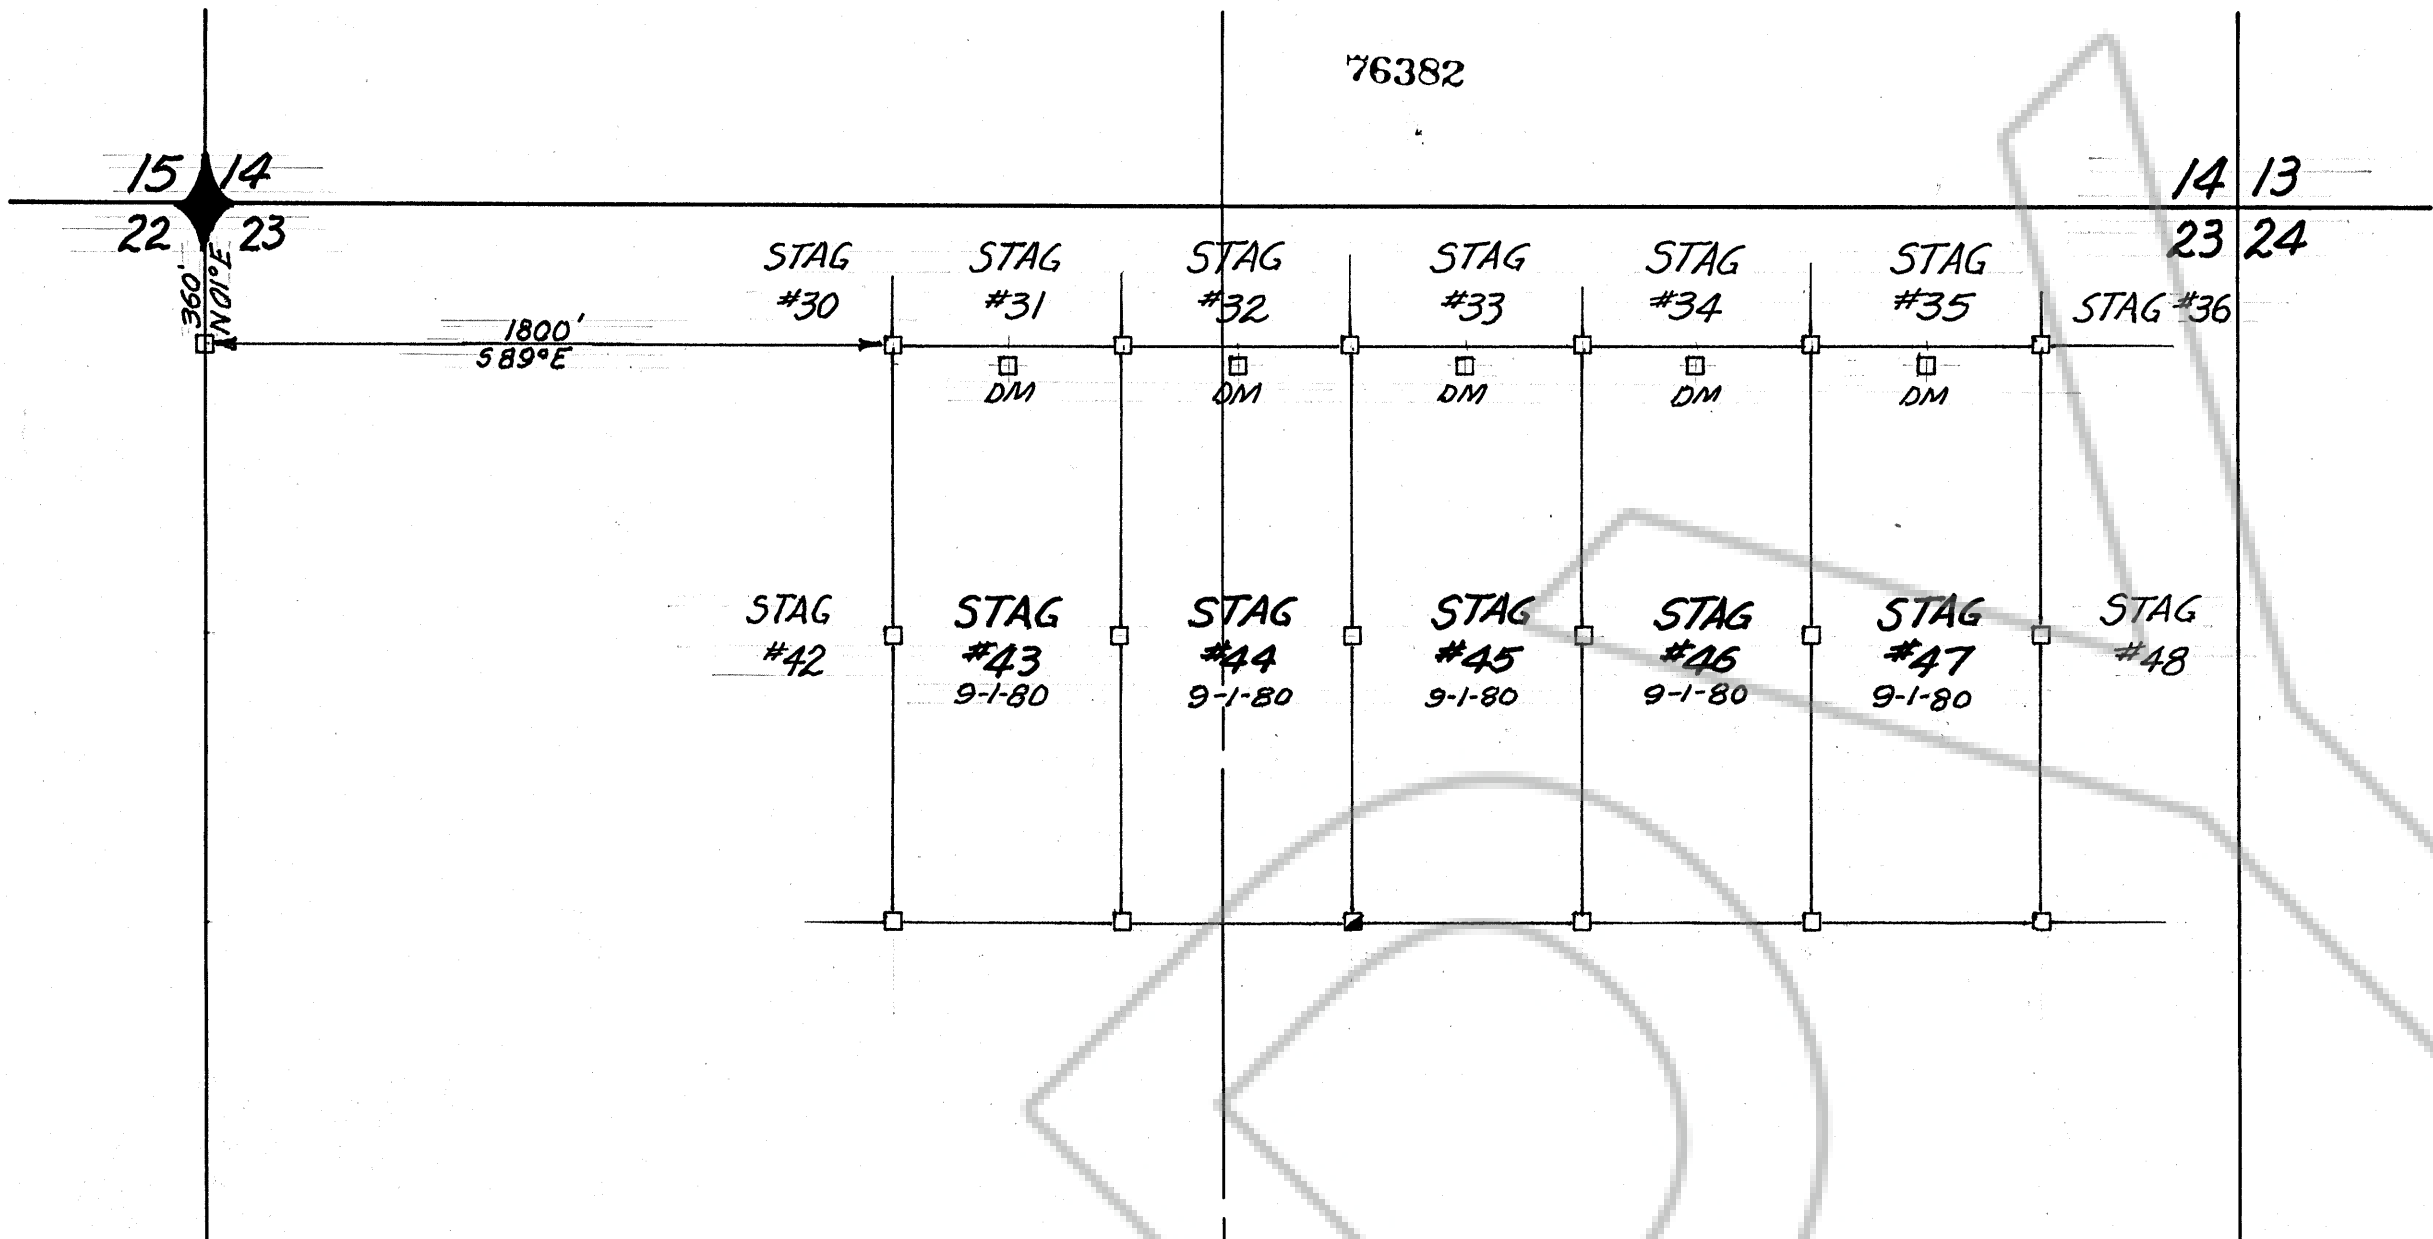

22 23
27 26

23 24
26 25

Filed
 RECORDED AT THE REQUEST OF William D. Collins
 on September 5, 1980, at 25 mins. past 8 A.M. In
 Book _____ of OFFICIAL RECORDS, Page _____, RECORDS OF
 EUREKA COUNTY, NEVADA. WILLIS A. DePAOLI Recorder
 File No. 76382 Fee \$ 75⁰⁰

- 4x4 POST
- HAND HEWN POST
- ROCK MONUMENT
- DM DISCOVERY MONUMENT

STAG LODE CLAIM GROUP

LOCATOR: WILLIAM D. COLLINS


WDC
9-2-80

RR #3-Box 20A

CONIFER, COLORADO 80433

SECTION 23, T. 26 N., R. 52 E.

EUREKA COUNTY, NEVADA

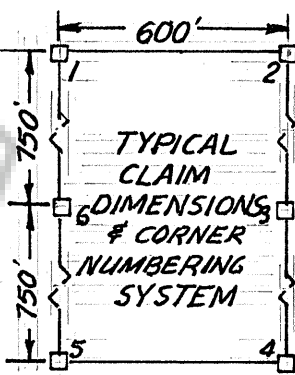

SCALE: 1" = 500'

MT. DIABLO

BASE & MERIDIAN

RECORDERS STAMP

76382