

R.53 E.

EXPLANATION

of
LODE CLAIM OWNERS


20

21

T.19 N.

29

28

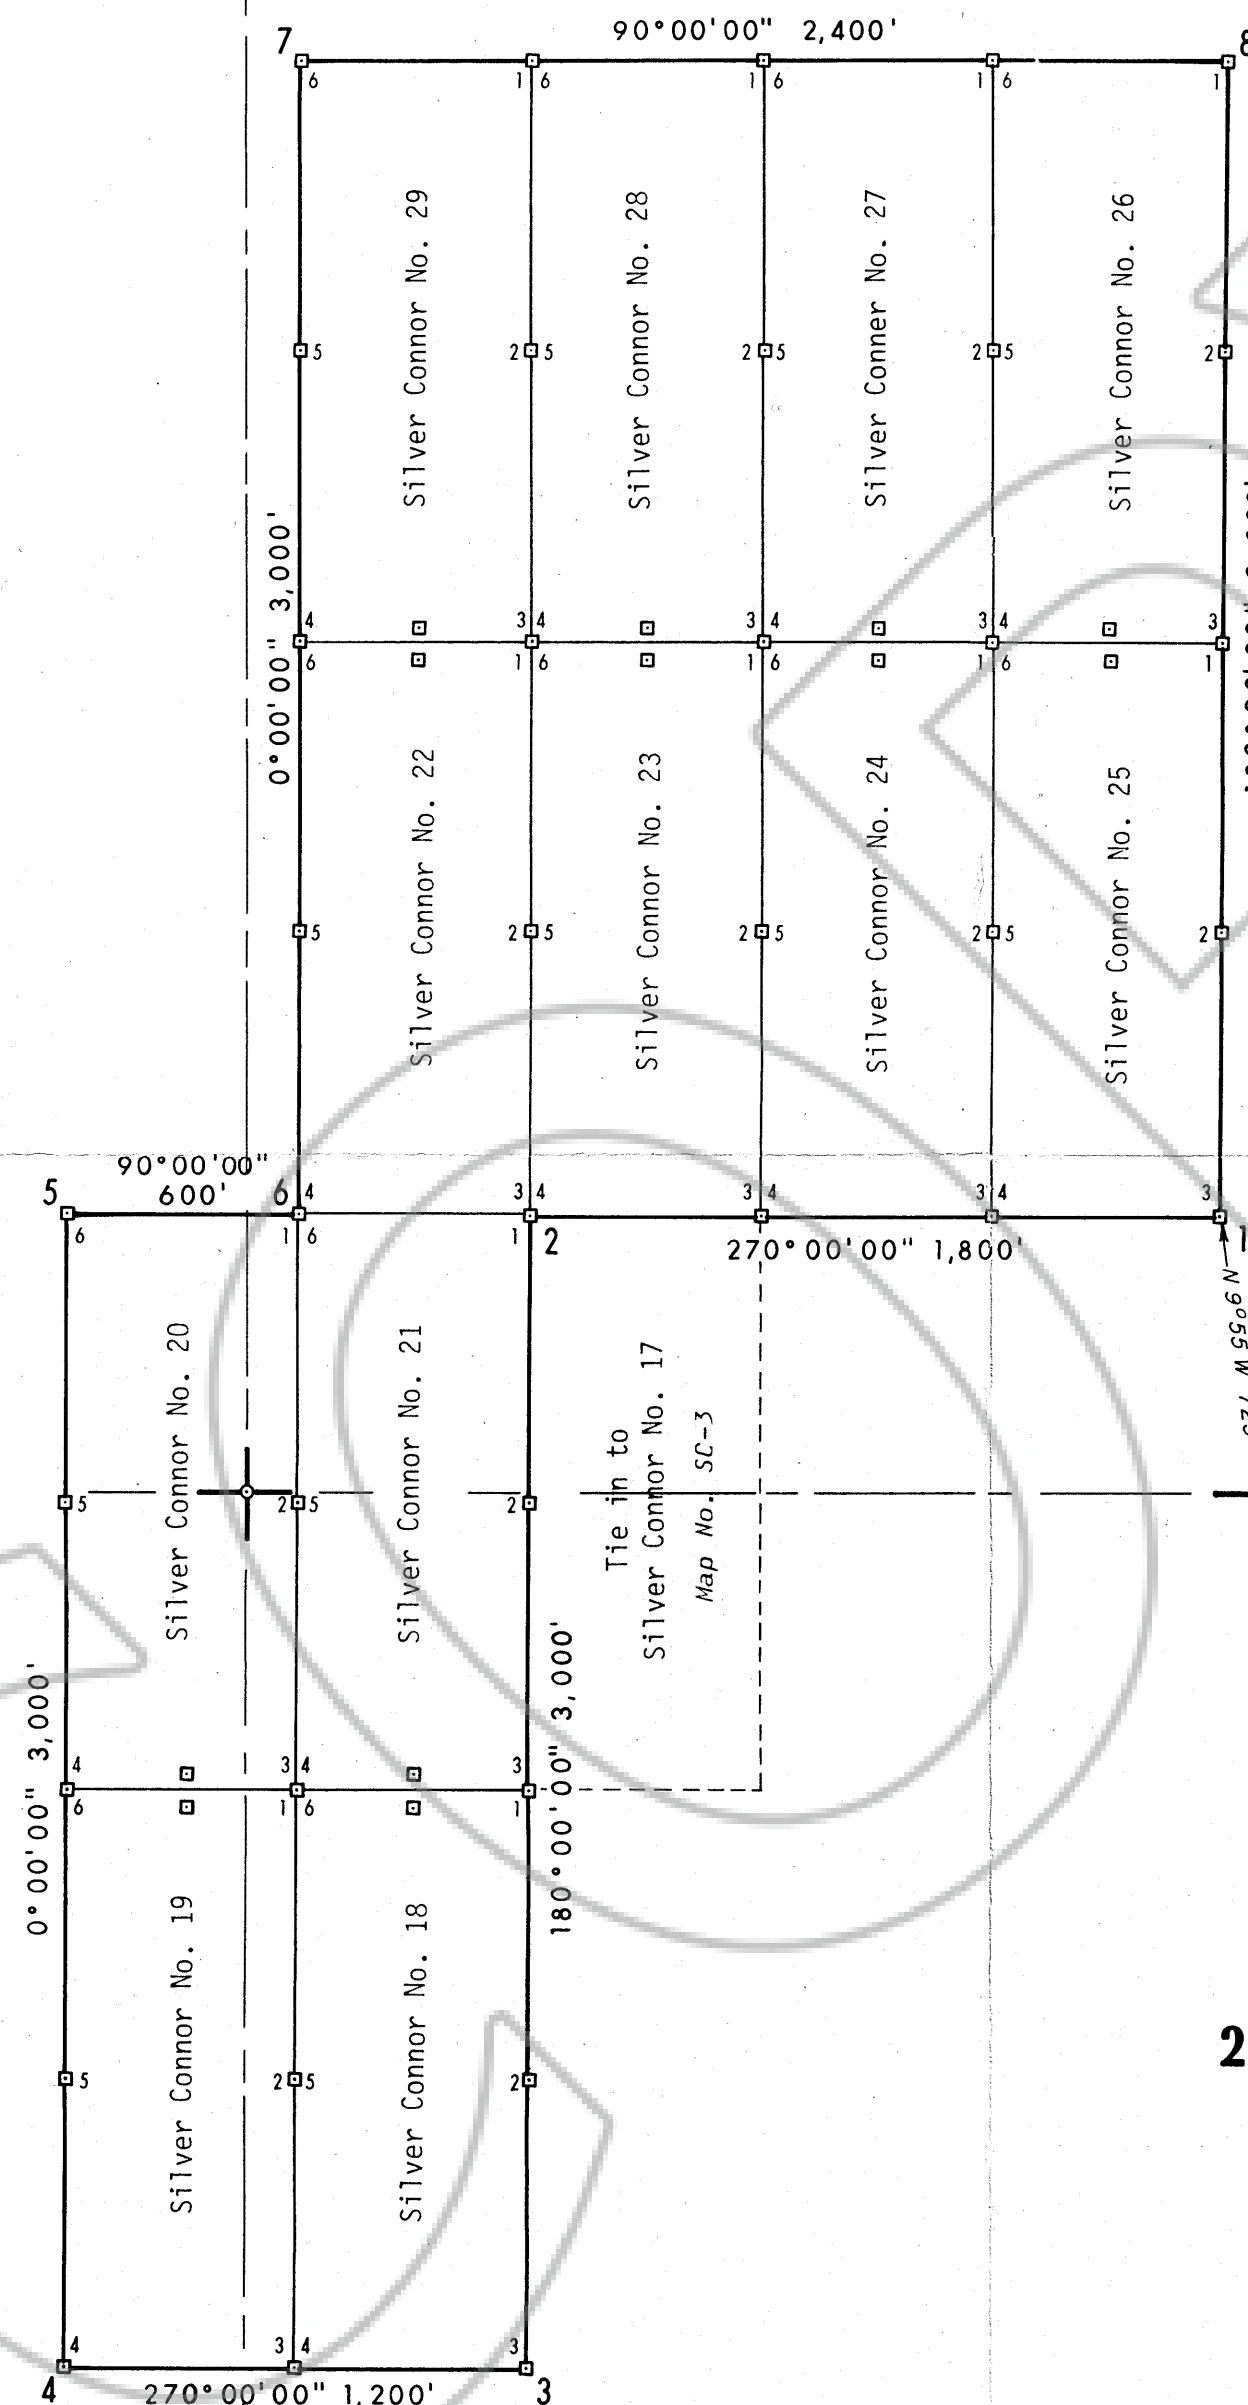

Silver Connor Claim No. 18

1 J. Michael Wormley M.D.
210 South Grand Ave., Glendora, Calif., 91740

Silver Connor Claim Nos., 19 & 20

2 Dr. Robert D. and/or Hilde M. Kayser
1330 West Covina Blvd. No. 204,
San Dimas, Calif. 91733

Silver Connor Claim No. 21

1 Harry Alexon M.D.
457 Alexandria, Los Angeles, Calif., 90020

Silver Connor Claim No. 22

1 Hugh E Smith, Trustee, UTA
11/1/74 Hugh E. Smith & Mary E. Smith 95-6495500
219 West Badillo, Covina, California 91723


Silver Connor Claim No. 23

1 Paul D. Donaldson M.D.
410 South Glendora Ave, Calif., 91740

Silver Connor Claim Nos., 24 - 29

6 Mensics Company 91733
1334 West Covina Blvd., San Dimas, Calif.,

Filed
RECORDED AT THE REQUEST OF Lynn H. Erickson
on January 5, 1981, at 17 mins. past 4 P.M. In
Book OFFICIAL RECORDS, page , RECORDS OF
EUREKA COUNTY, NEVADA. WILLIS A. DePAOLI Recorder
File No. 78286 Fee \$ 180.00

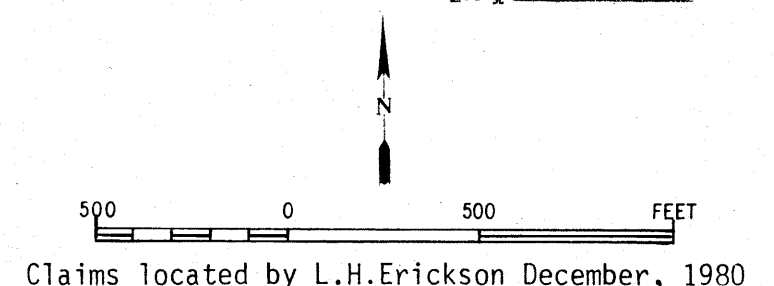

Silver Connor Exploration
INCORPORATED
301 SOUTH 11th STREET, LAS VEGAS, NEVADA 89101

Property Map
NORTHWEST CONNOR AREA EXTEN.
Eureka Mining District Eureka County Nevada

Scale 1" = 500' Date Dec 15, 1980
Mapping L.H. Erickson
Drafting J. Owens

SC-4
Revised